
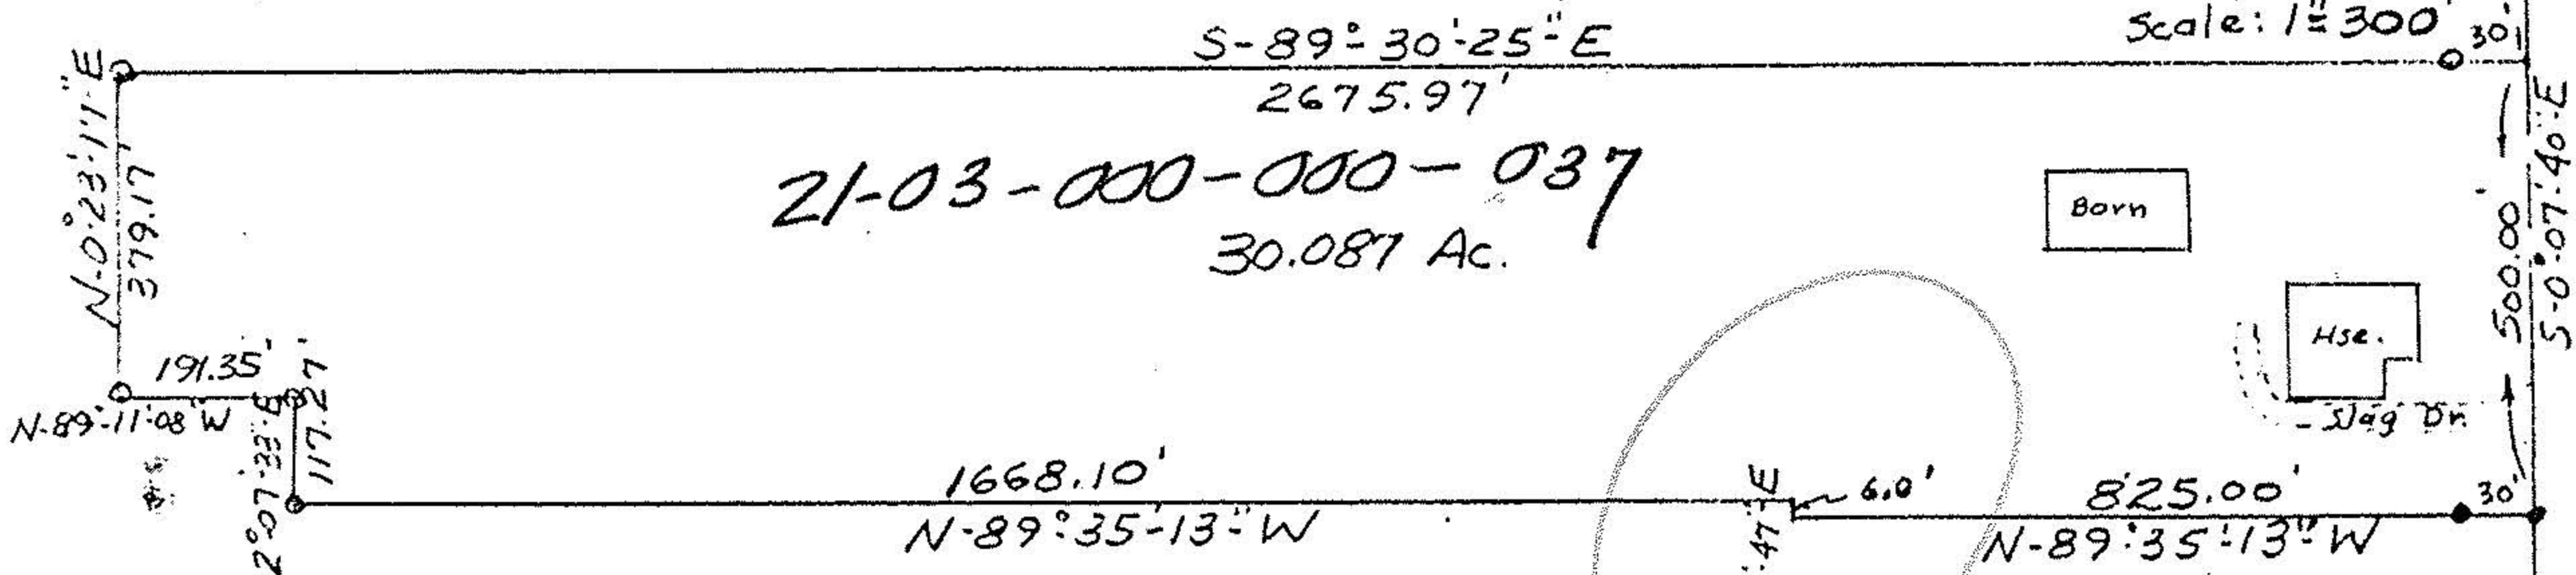


21-E

21-03-000-000-037
21-T-3-21E

TRACT 4

TRACT 3

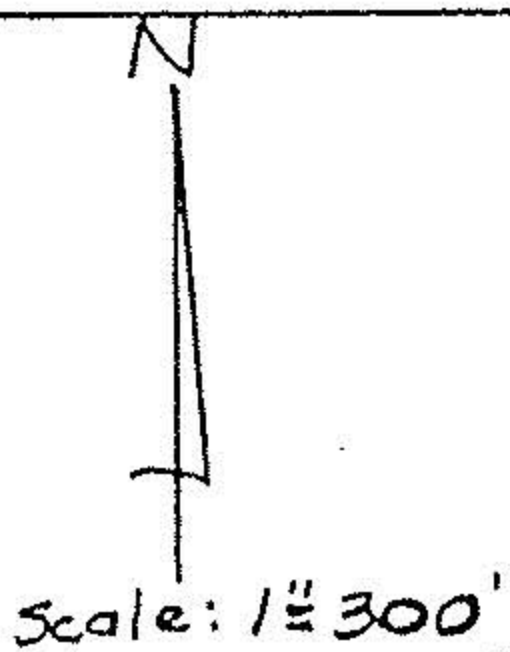

#12355

APPROVED
LORAIN CO.
MAP DEPT.


DATE 1-3-79

PAGE 21-E

BY T. M. *Maui*

VOID AFTER

LEGEND:
 ○ IRON PIPE SET
 ● IRON PIN FND.

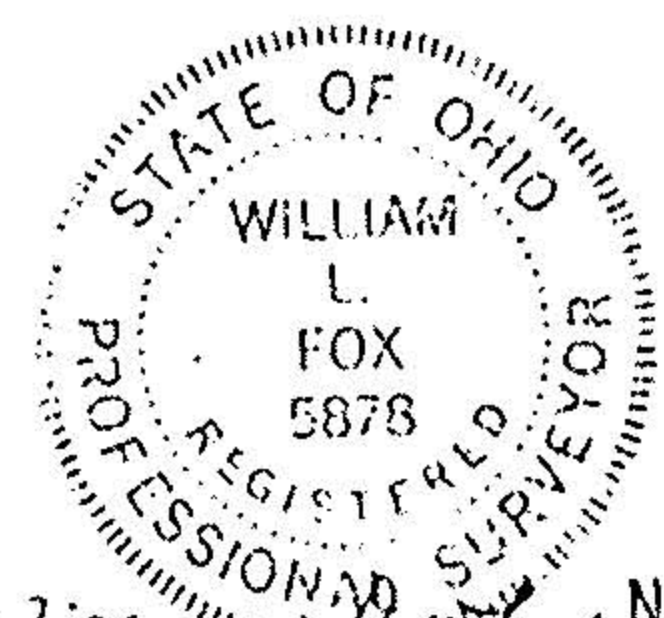

NOV 1 1978
 WILLIAM L. FOX, SURVEYOR
 REGISTRATION NO. 5878

PART OF TRACT 3, TWP. OF
 HUNTINGTON, LORAIN, CO.
 STATE OF OHIO
 W. M. L. Fox, REG. SURVEYOR
 1034 BROAD ST. ASH, OHIO
 (419) 289-2369 78-138

(Worcester)