



21-05-001-B, A

MAP OF SURVEY
O.L. 1 TR. 5 HUNTINGTON TWP.
LORAIN COUNTY, OHIO
NO SCALE AUG. 1975
WILLIAM L. FOX, REG. SURVEYOR
NO. 5878

21-05-001-000-010
13.00 Ac.

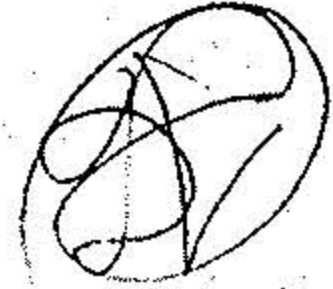

OCT 8 1975

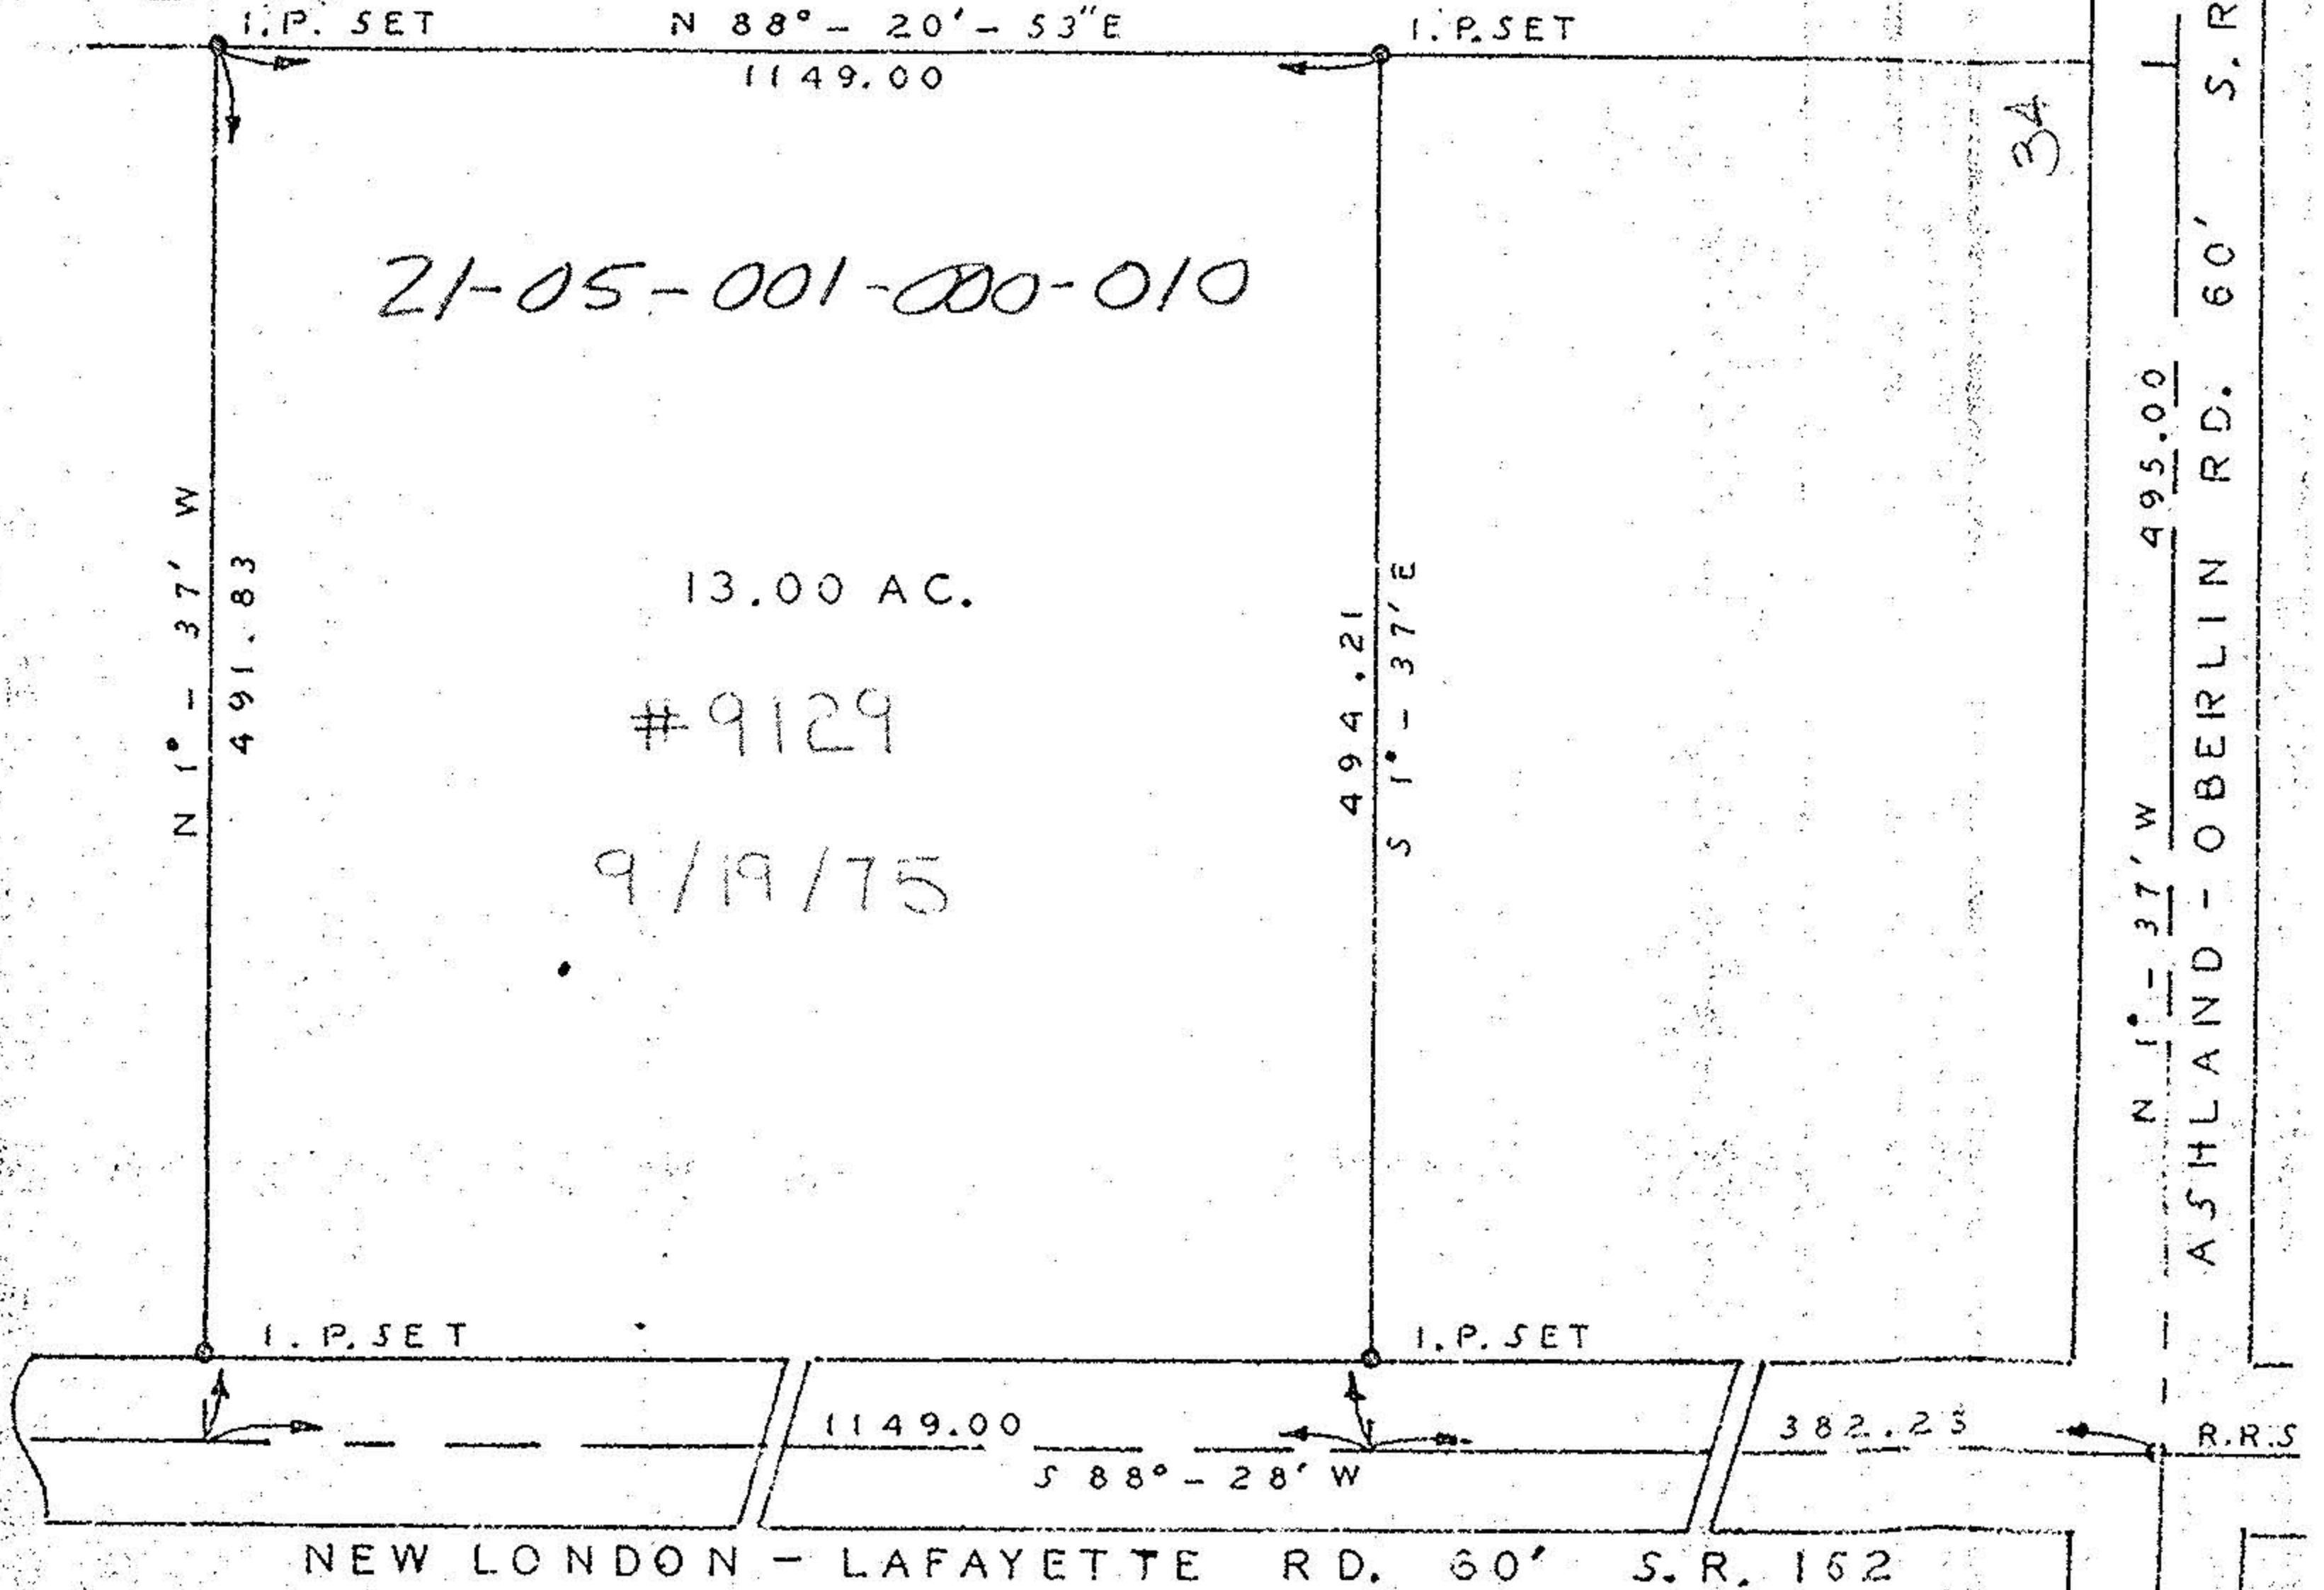

21-05-001-000-010

13.00 AC.

#9129

9/19/75

34

495.00

N 1° - 37' W

ASHLAND - OBERLIN RD. 60' S.R. 58

R.R.S

1149.00

S 88° - 28' W

382.23

NEW LONDON - LAFAYETTE RD. 60' S.R. 152