

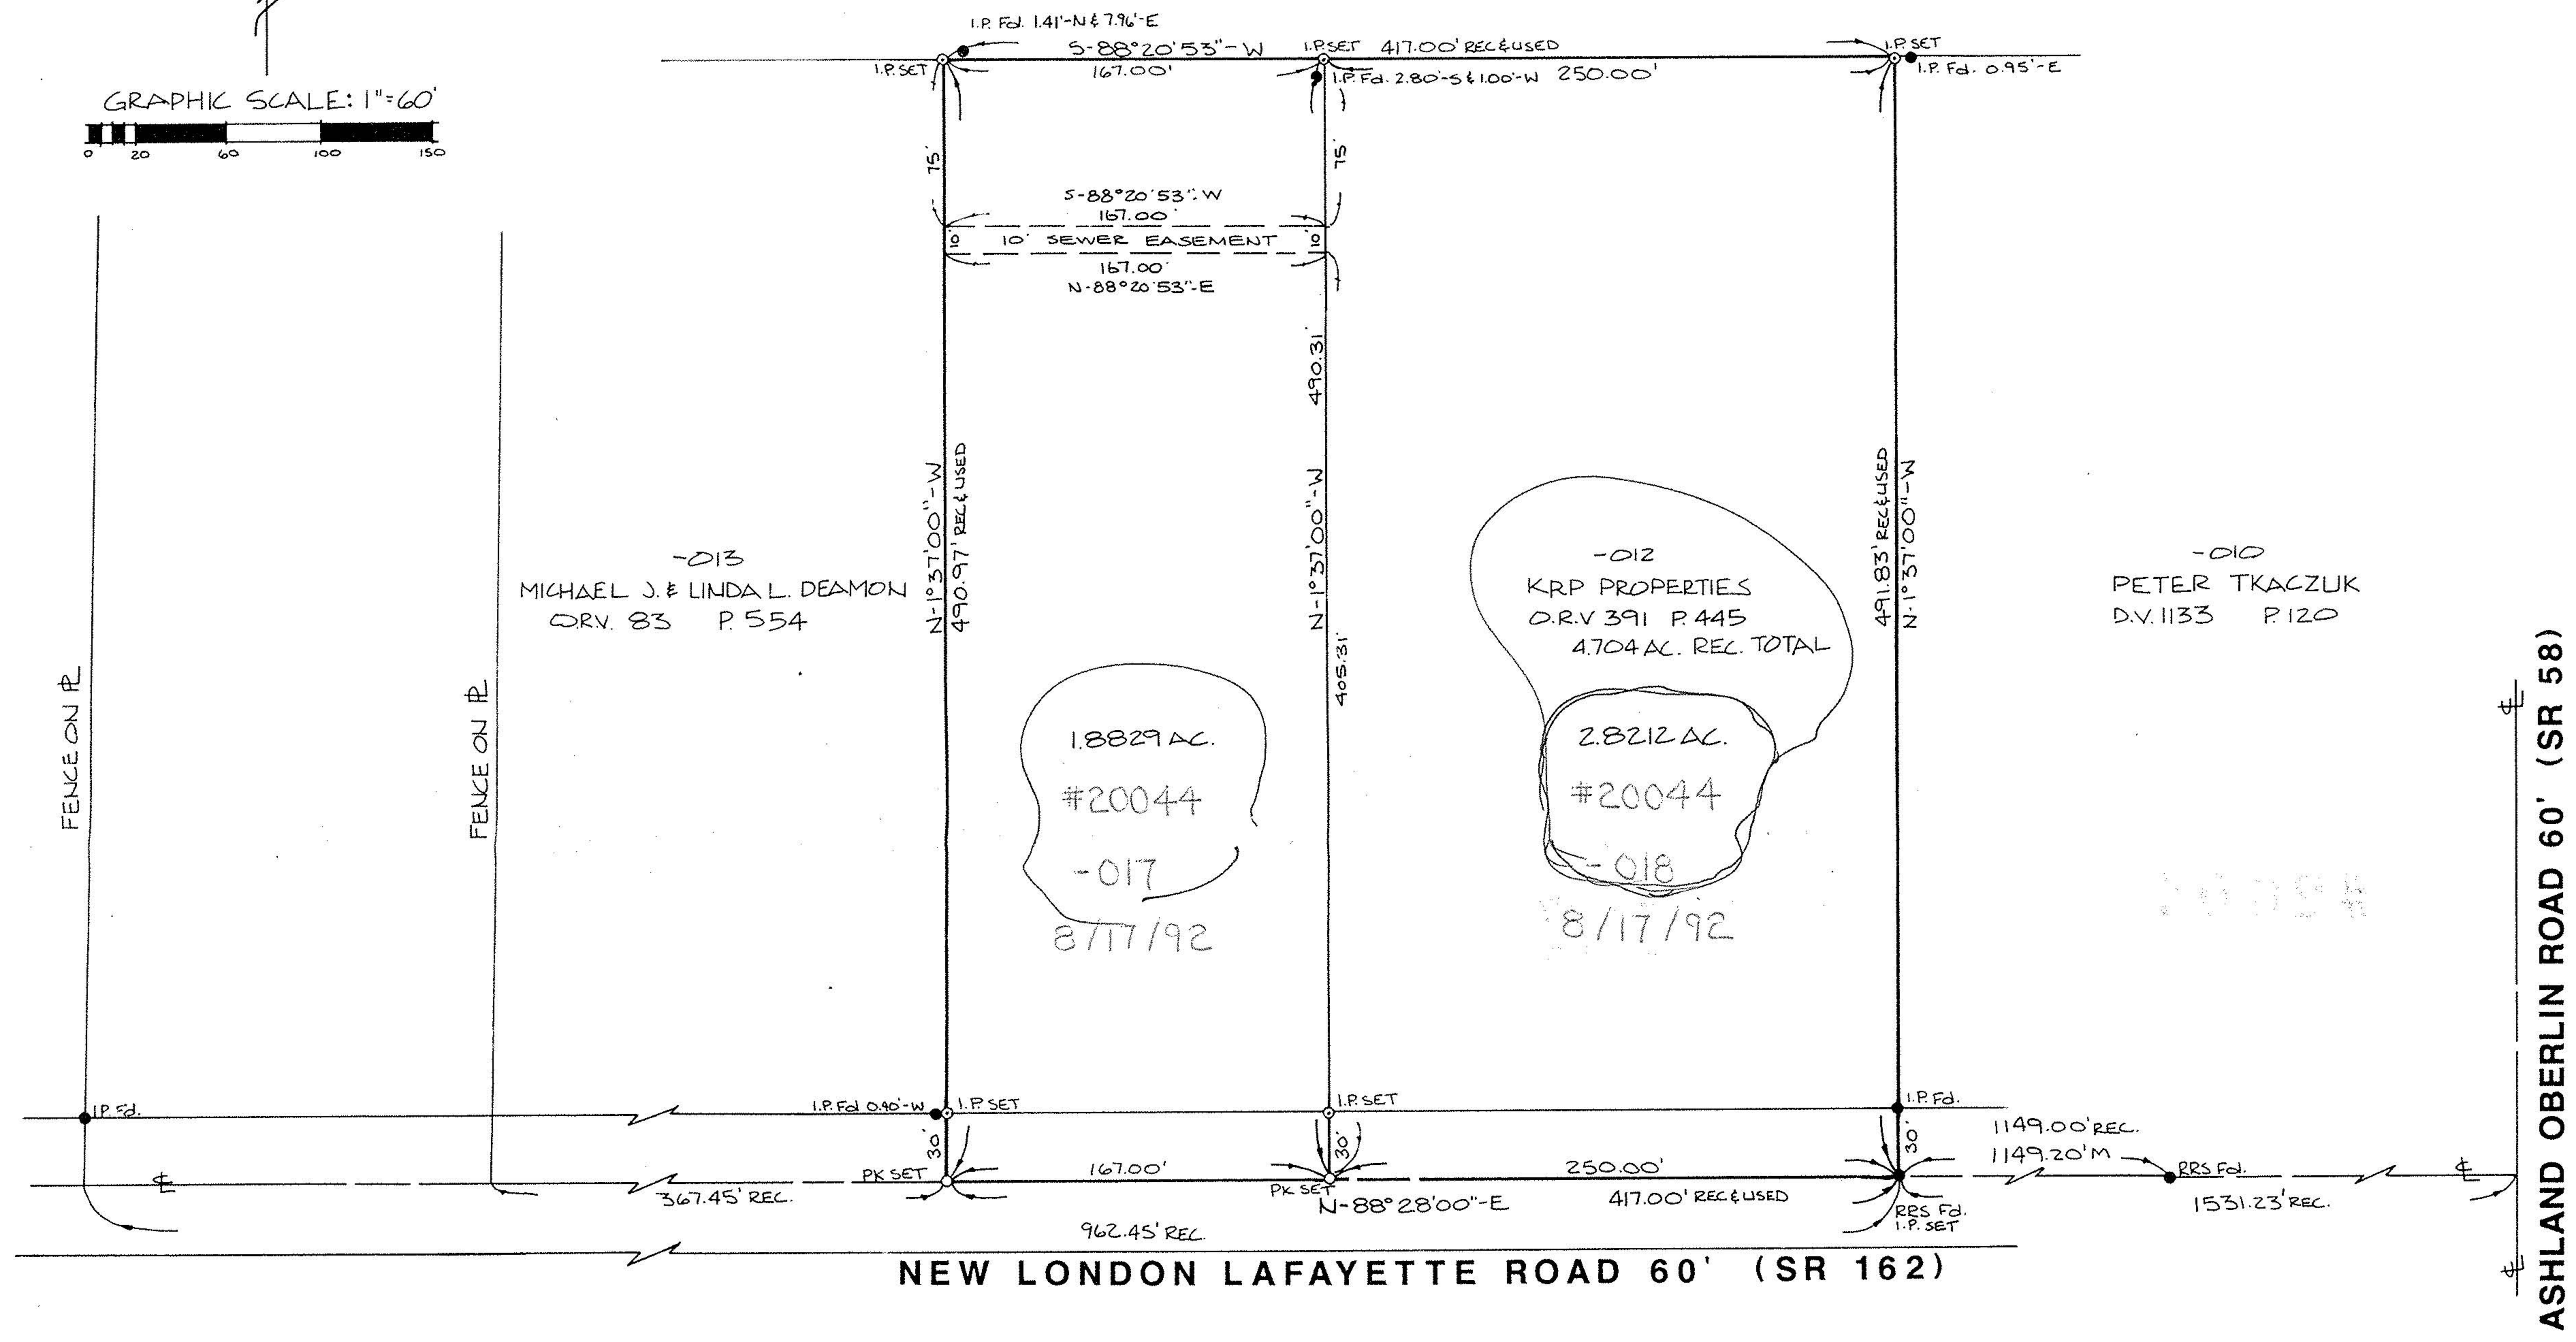


-001
 HART M. LEININGER
 D.V. 532 P. 342

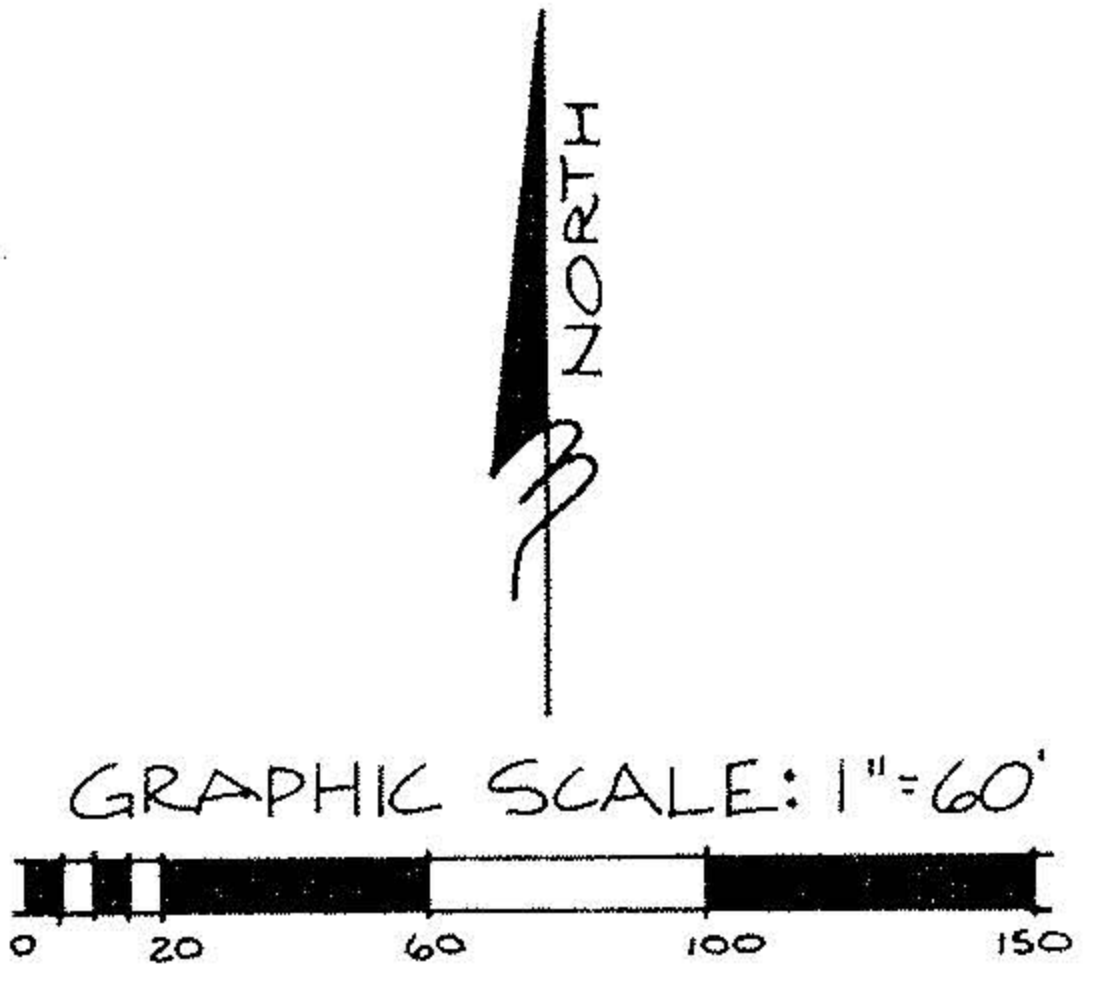

BOUNDARY SURVEY
 OF PART OF
 HUNTINGTOWN TOWNSHIP ORIGINAL LOT NO. 1, TRACT 5
 COUNTY OF LORAIN STATE OF OHIO

David L. Elwell
 REG. SURVEYOR No. 6333

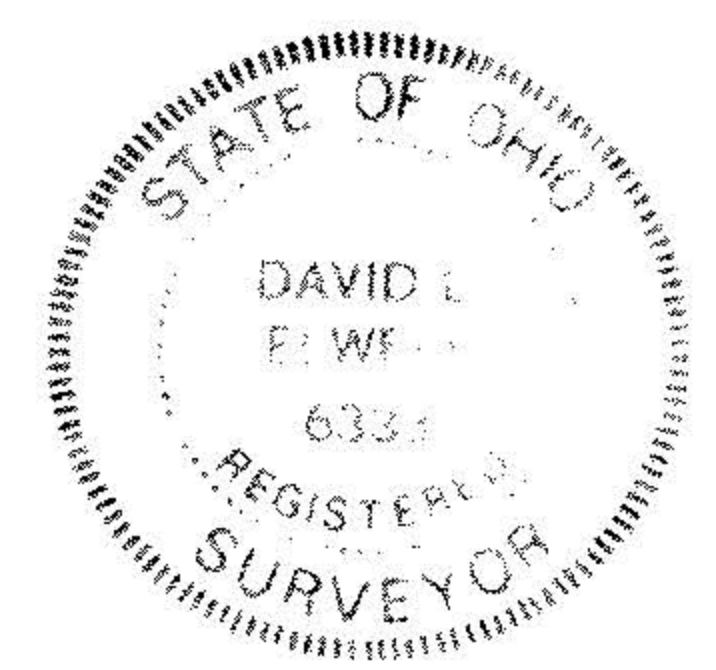

PREPARED BY:
 KS ASSOCIATES INC.
 ENGINEERS SURVEYORS
 7-16-92
 REV. 7-28-92