



#19077 21-05-004-000

#19077

21-B

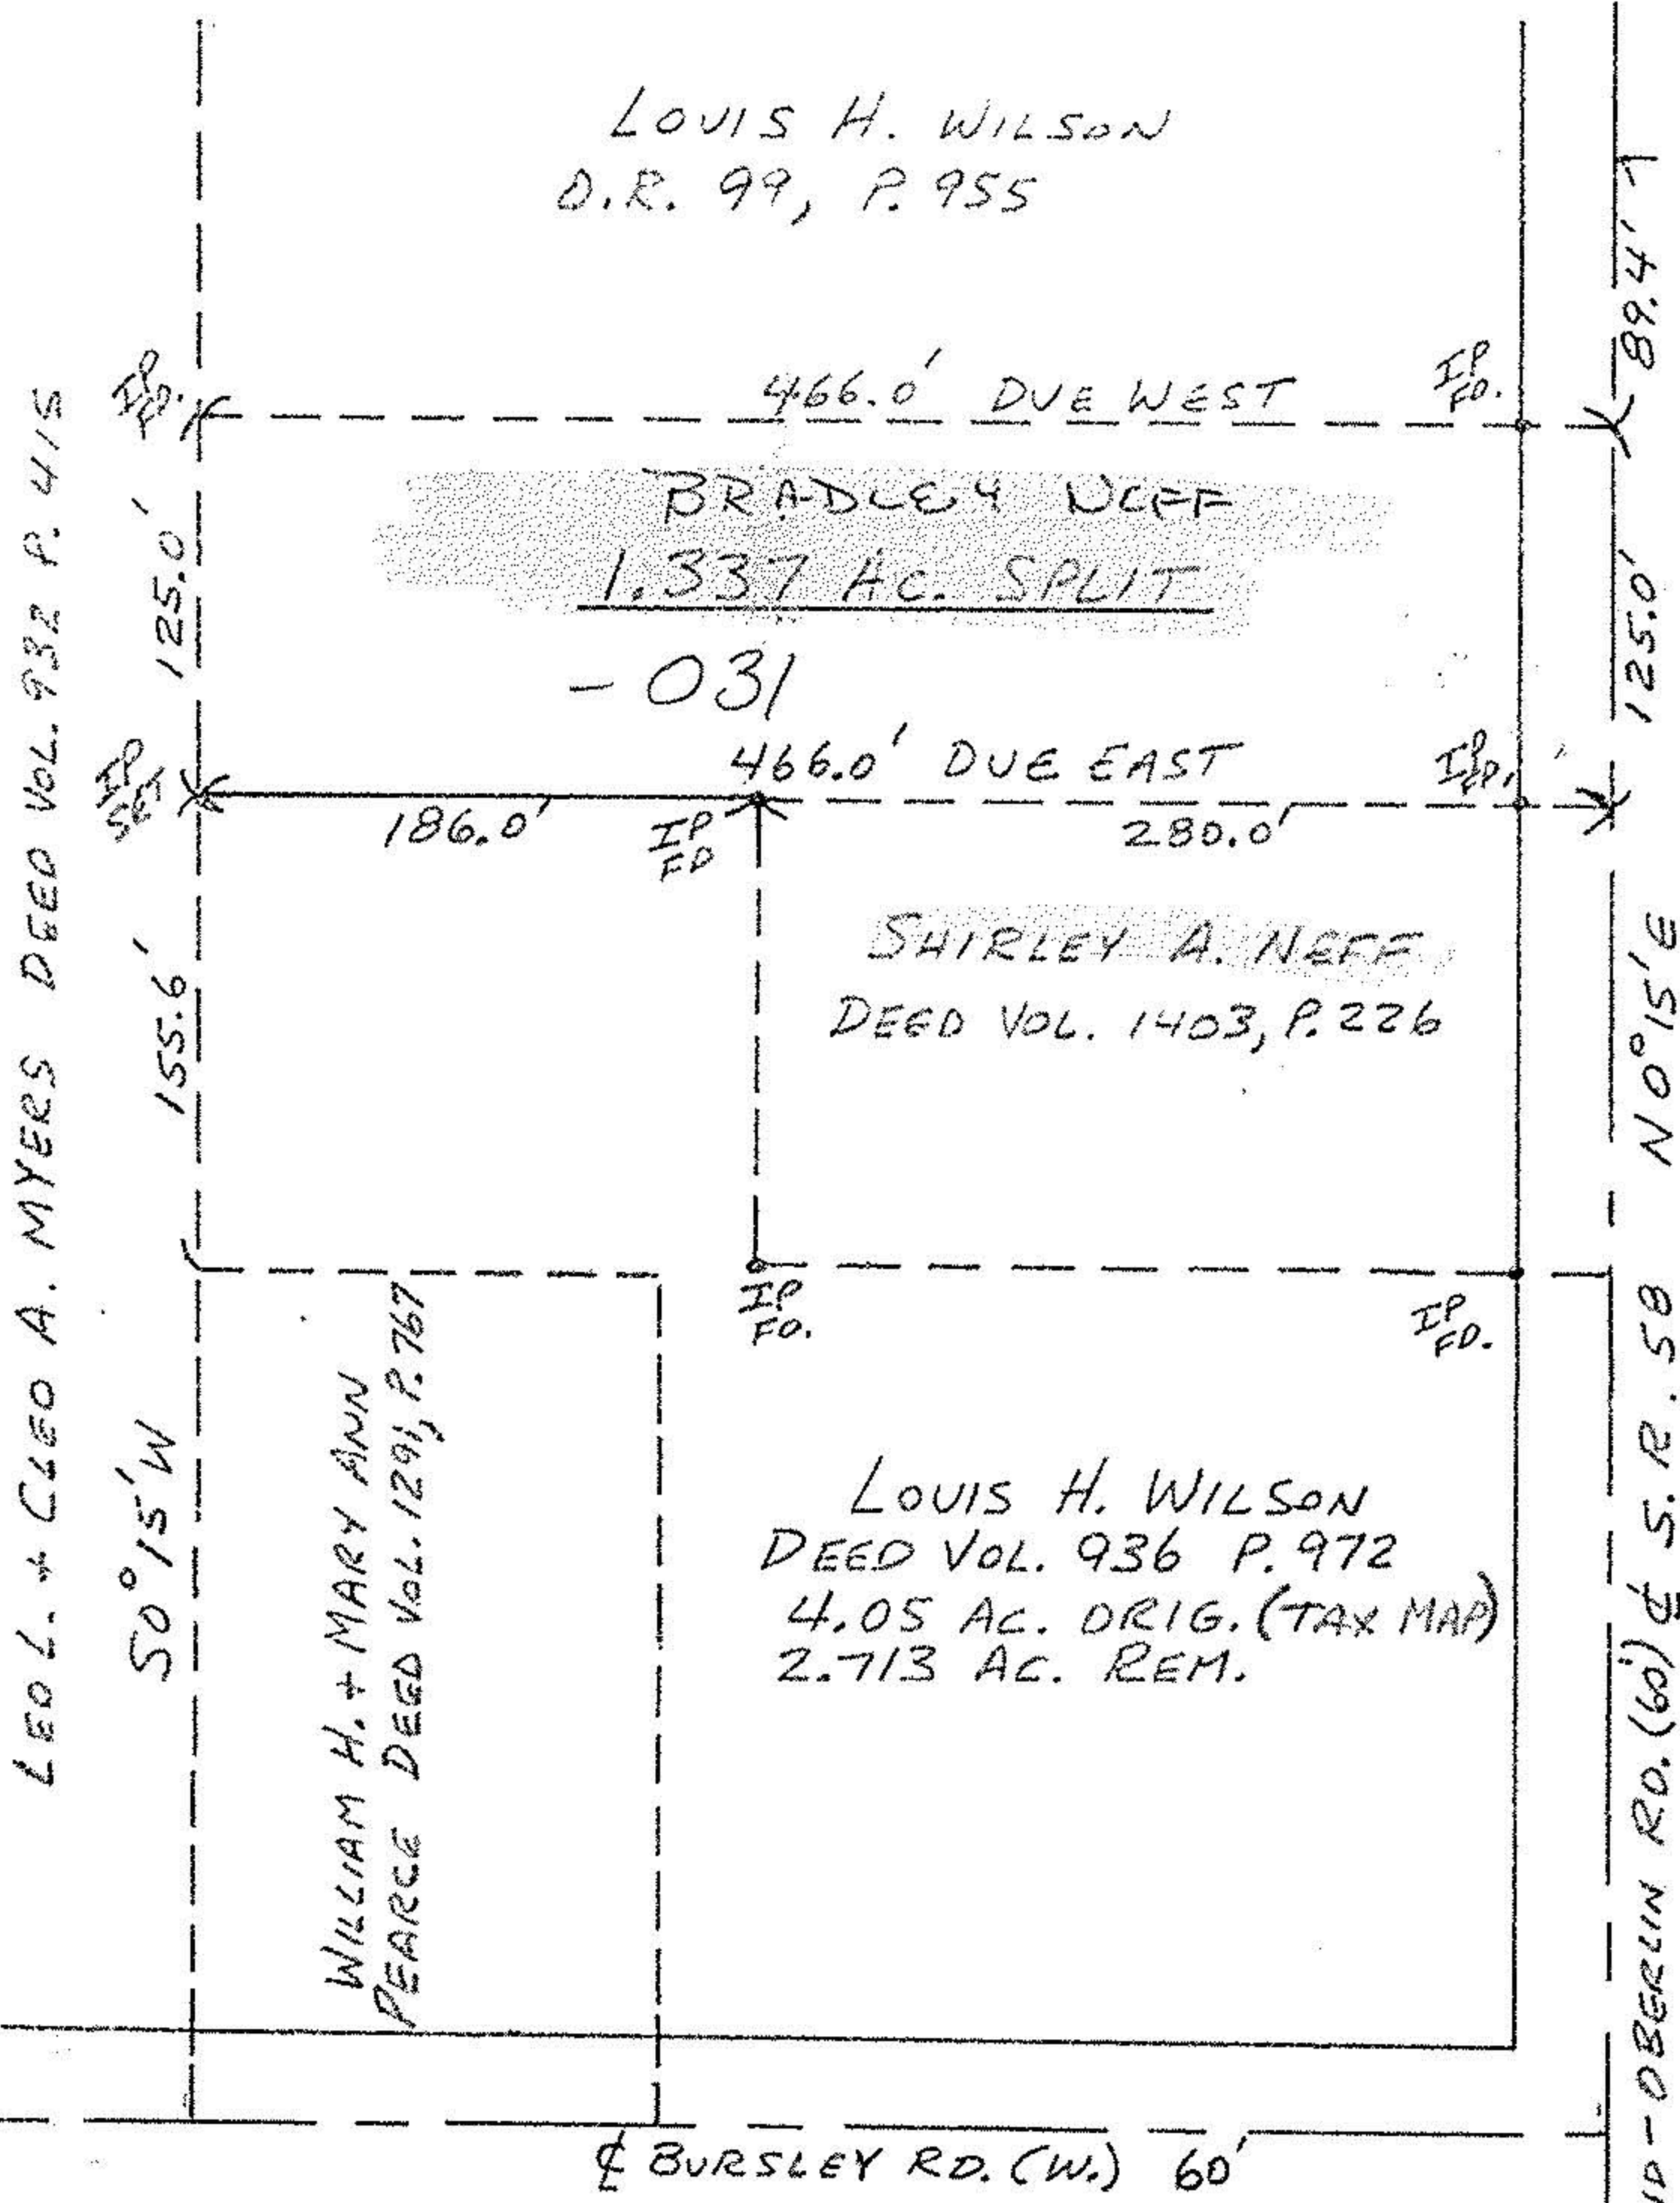

CL BURSLEY RD. (E.)

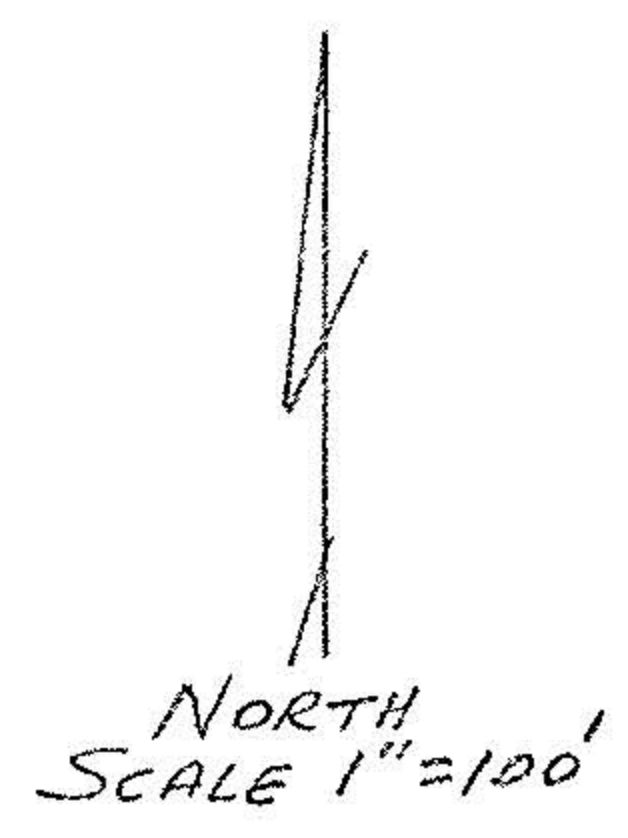

#19077

APPROVED
LORAIN CO.
MAP DEPT.

DATE 8-6-90

PAGE 21-B

BY CAROLYN FRANCIS

VOID AFTER #19077

MAP OF 1.337 AC. SPLIT FOR LOUIS WILSON
 D.L. 4-TRACT 5- HUNTINGTON TWP.
 JAN. 1989 SCALE 1"=100'
 JOHN R. HAMILTON REG. SURV. #6861

036