


21-05-021-000-005  
 21-05-022-000-006

21-A

JOHN POZYWAK  
 Registered Surveyor  
 624 EASTERN HEIGHTS  
 ELYRIA, OHIO 44035  
 322-2456

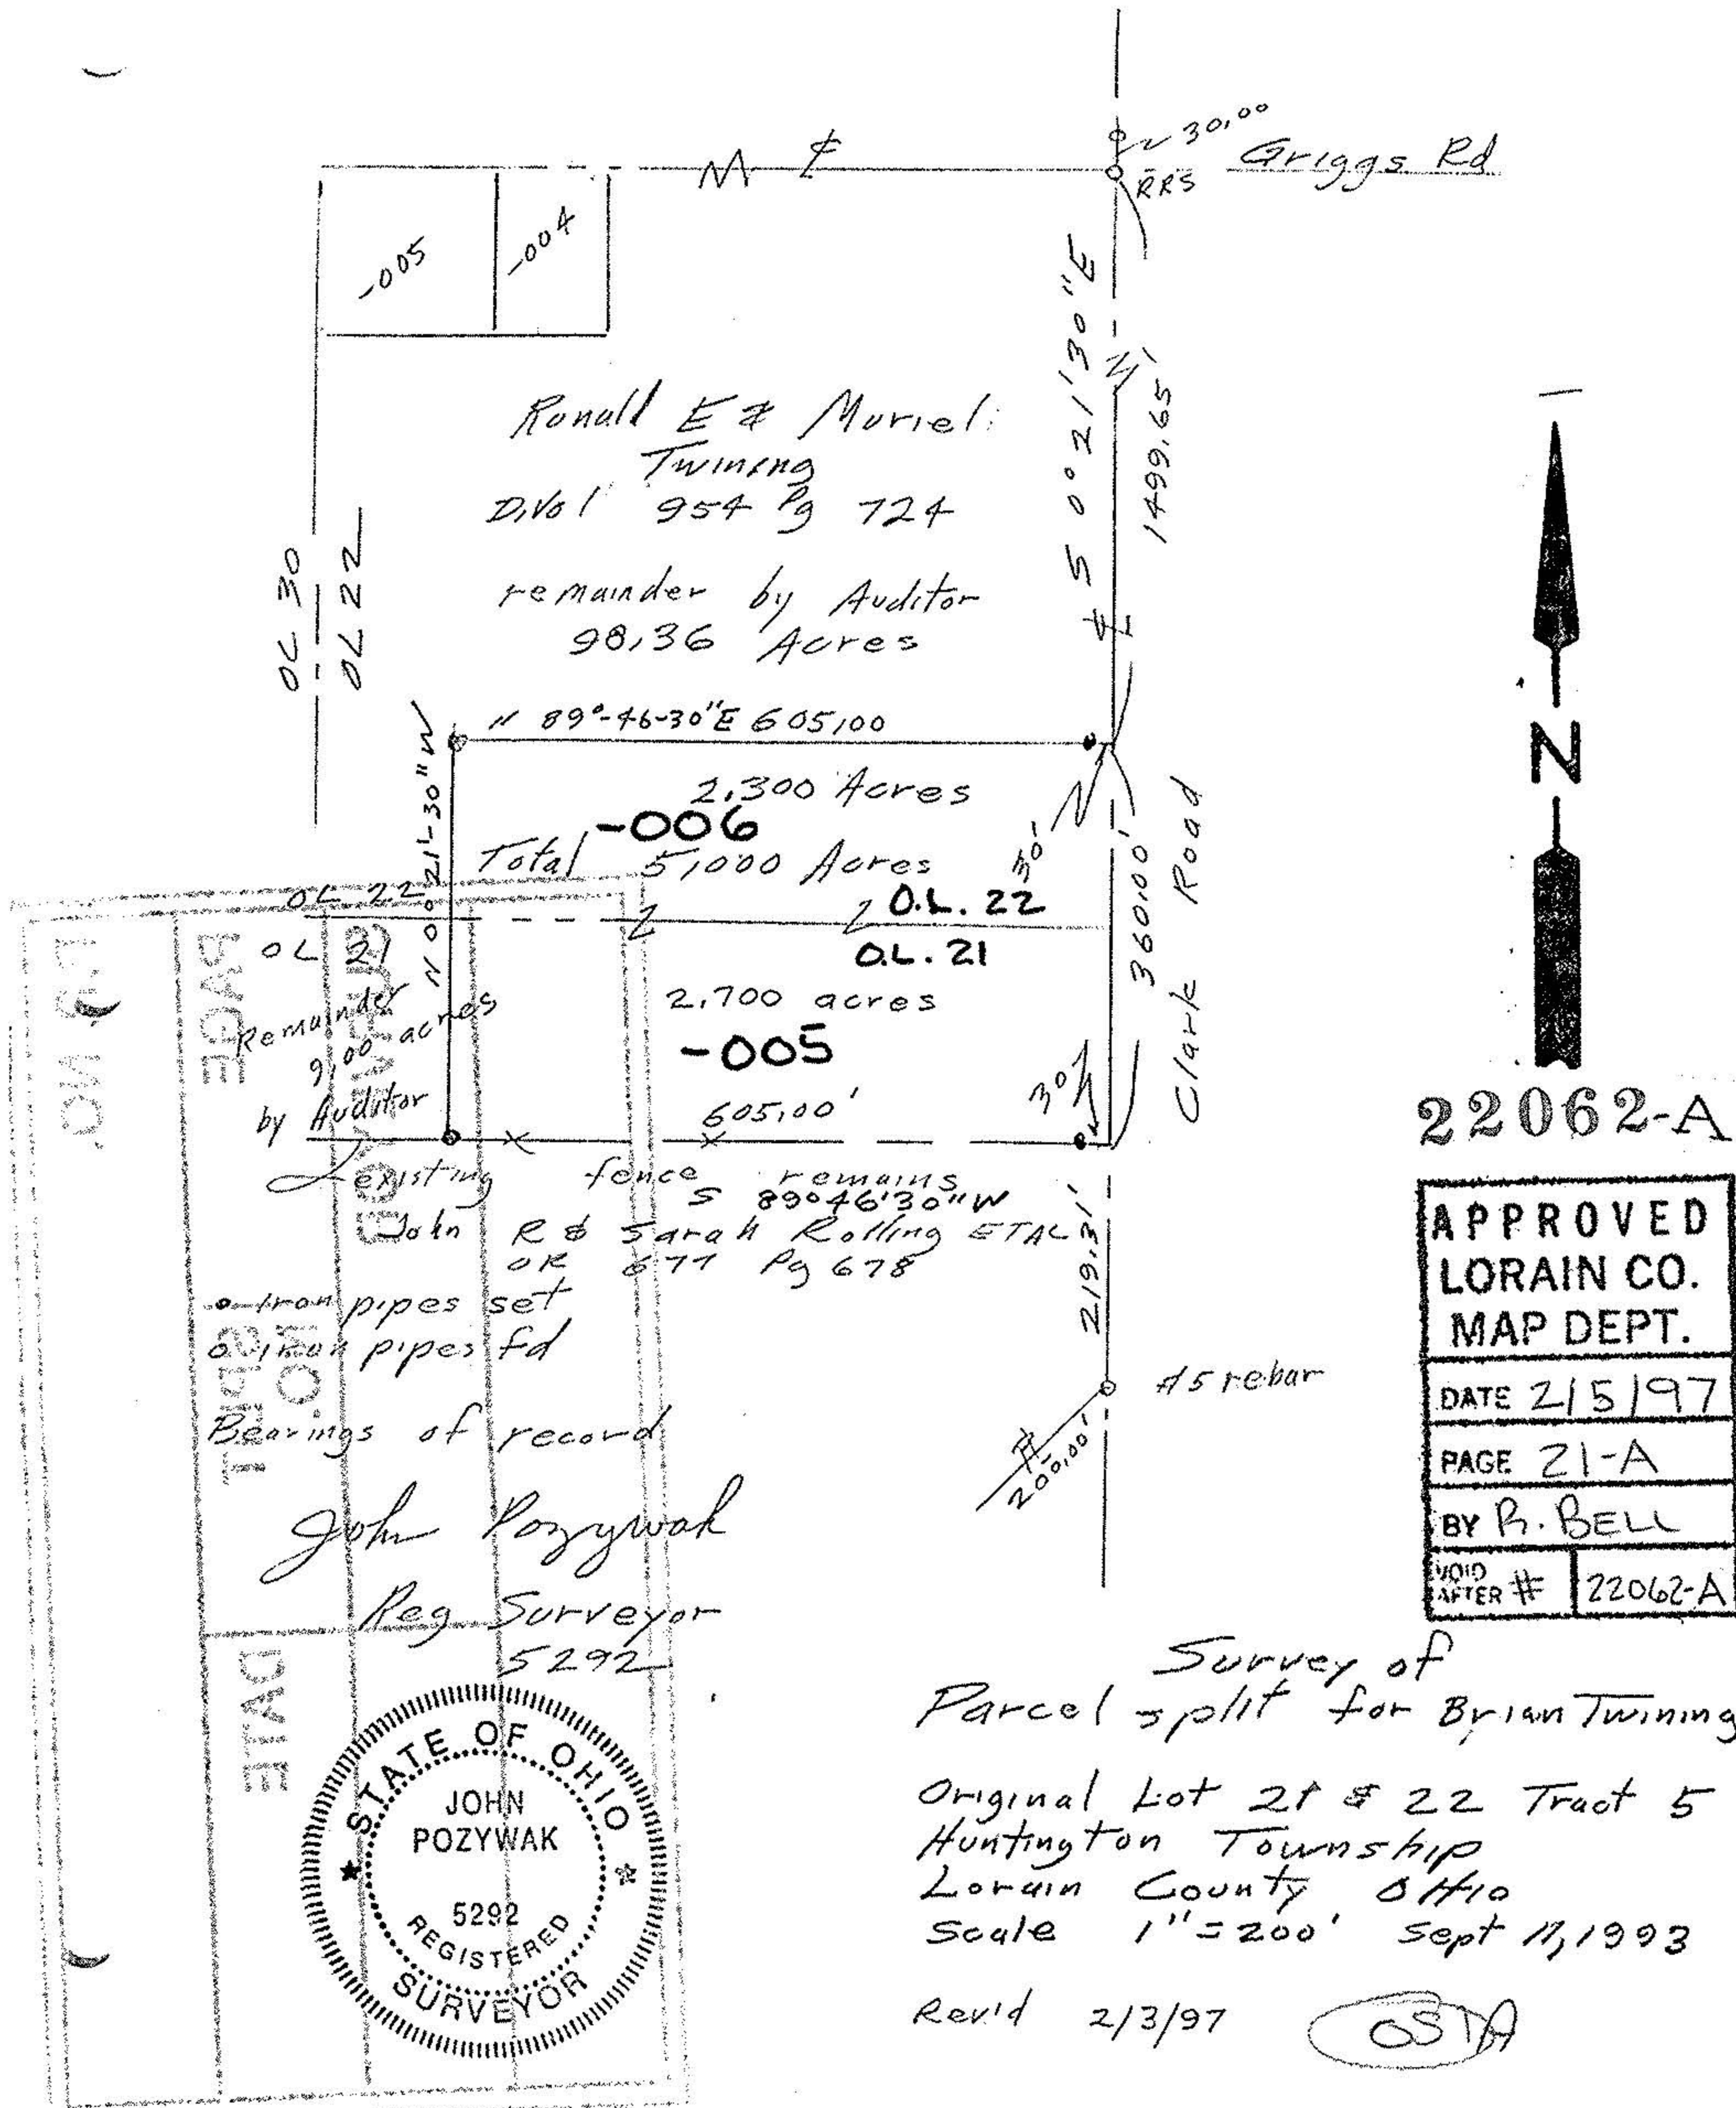

Being part of Tract 5, Original Lots 21 and 22 in Huntington Township, bounded and described as follows;

Beginning at the point of intersection of the centerline of Griggs Road and the centerline of Clark Road at a RRS found;

Thence South  $0^\circ 21' 30''$  East along the centerline of Clark Road a distance of 1499.65 ft to the principal place of beginning at a PK nail set;

Thence continuing along said centerline South  $0^\circ 21' 30''$  East a distance of 360.00 ft to a point;

Thence South  $89^\circ 46' 30''$  West along the Northerly line of land conveyed to John R. and Sarah Rolling ETAL by O.R. 677, page 678 of Lorain County Record of Deeds a distance of 605.00 ft to an iron pipe set;

Thence North  $0^\circ 21' 30''$  West a distance of 360.00 ft to a point;

Thence North  $89^\circ 46' 30''$  East a distance of 605.00 ft to the principal place of beginning;

Containing within said bounds 2.700 acres in Original Lot 21 and ~~4.300~~ acres in Original Lot 22, a total of 5.000 acres be the same more or less but subject to all legal highways and easements of record;

As Surveyed by John Pozywak Reg. Surveyor 5292 Sept. 1993

CSIB