


PLAT OF SURVEY FOR 3.3967 ACRE PARCEL  
 PART OF LOT 35, TRACT 5, TWP. 2-N, RANGE 18-W,  
 HUNTINGTON TWP., COUNTY OF LORAIN  
 STATE OF OHIO

21-052085-200  
 A-12

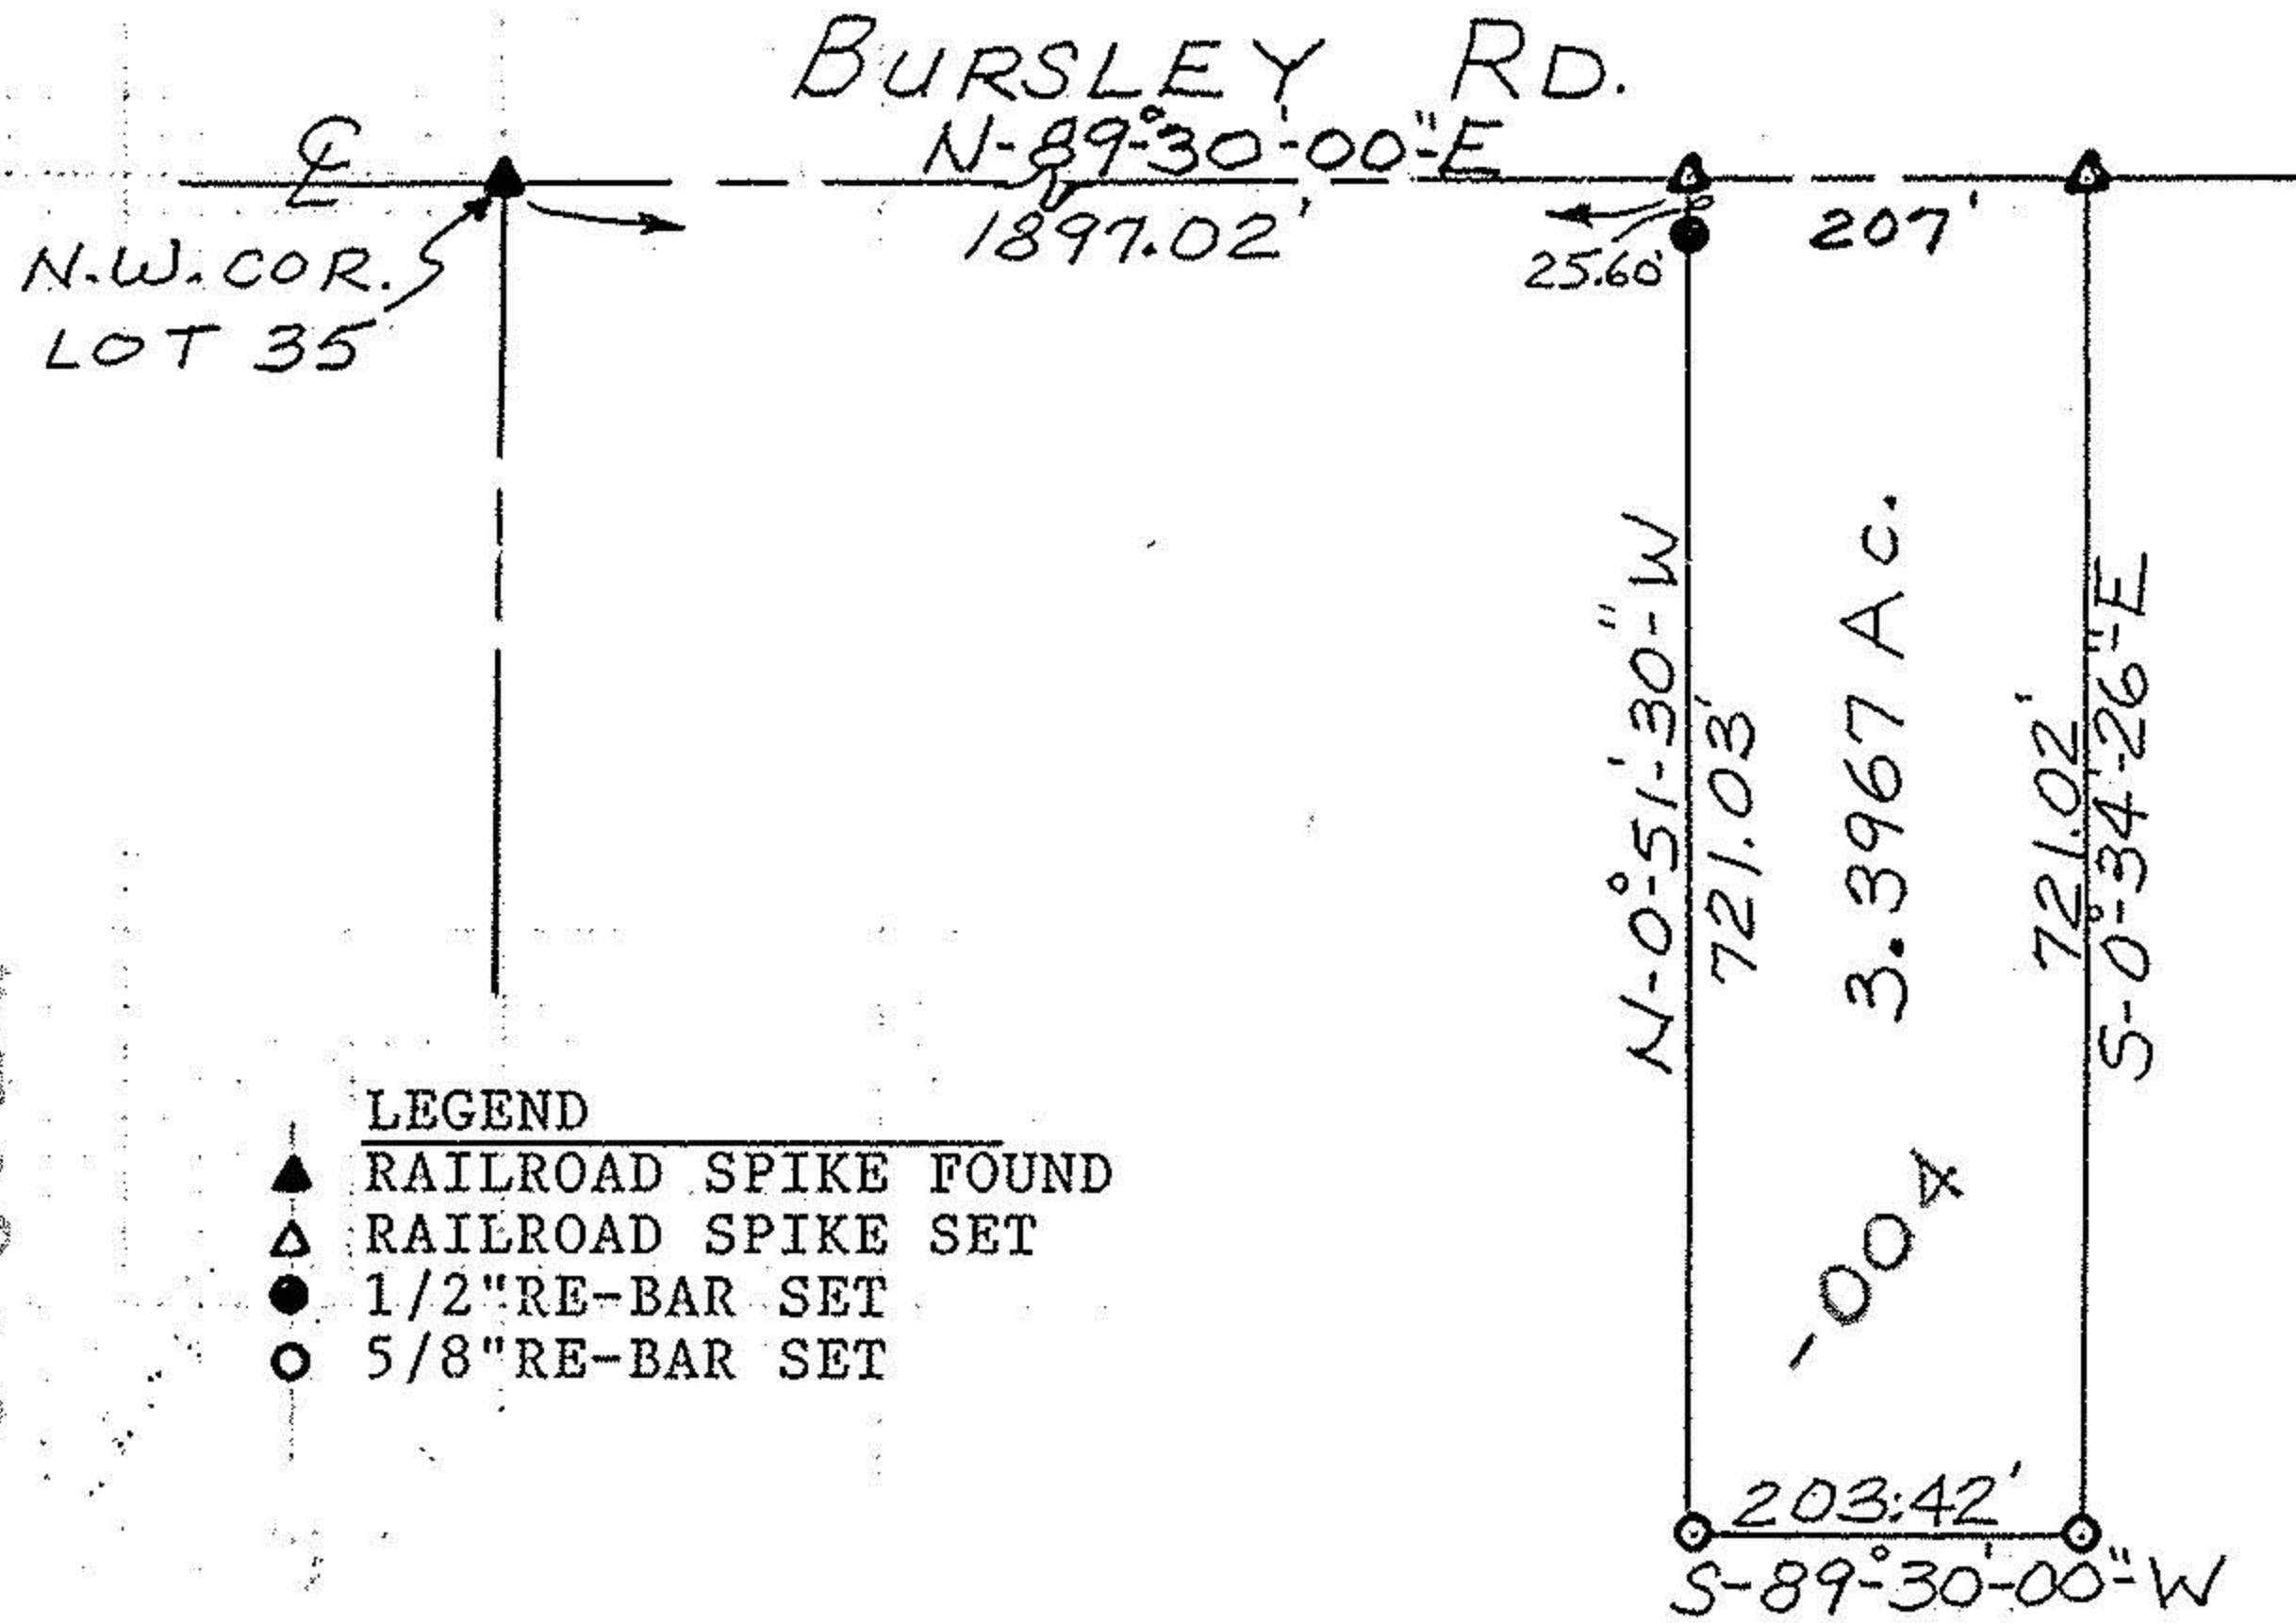

LEGEND

- ▲ RAILROAD SPIKE FOUND
- △ RAILROAD SPIKE SET
- 1/2" RE-BAR SET
- 5/8" RE-BAR SET


All bearings are magnetic and are to be used for the determination of angles only.

Scale: 1" = 200'

17978

APPROVED	
LORAIN CO.	
MAP DEPT.	
DATE 6-8-88	
PAGE 21-A	
BY Carl Francis	
VOID AFTER #	17978

*William L. Fox*  
 William L. Fox, P.S.  
 Registered Surveyor No. 5878

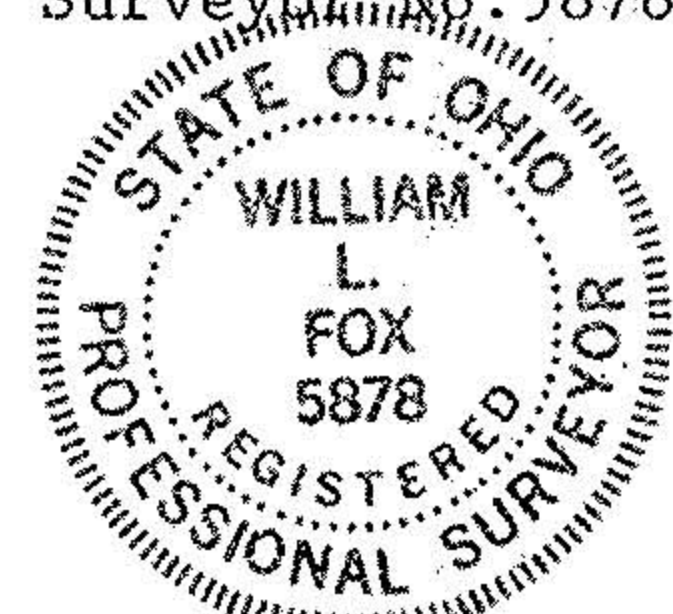

Job No, 1882 May 1988

21-05-035-000  
 21-A  
 600-280-20-15  
 600-000-000-000  
 600-000-280-20-16

A-12

(36)