


05-00-004-101-

5-00-004

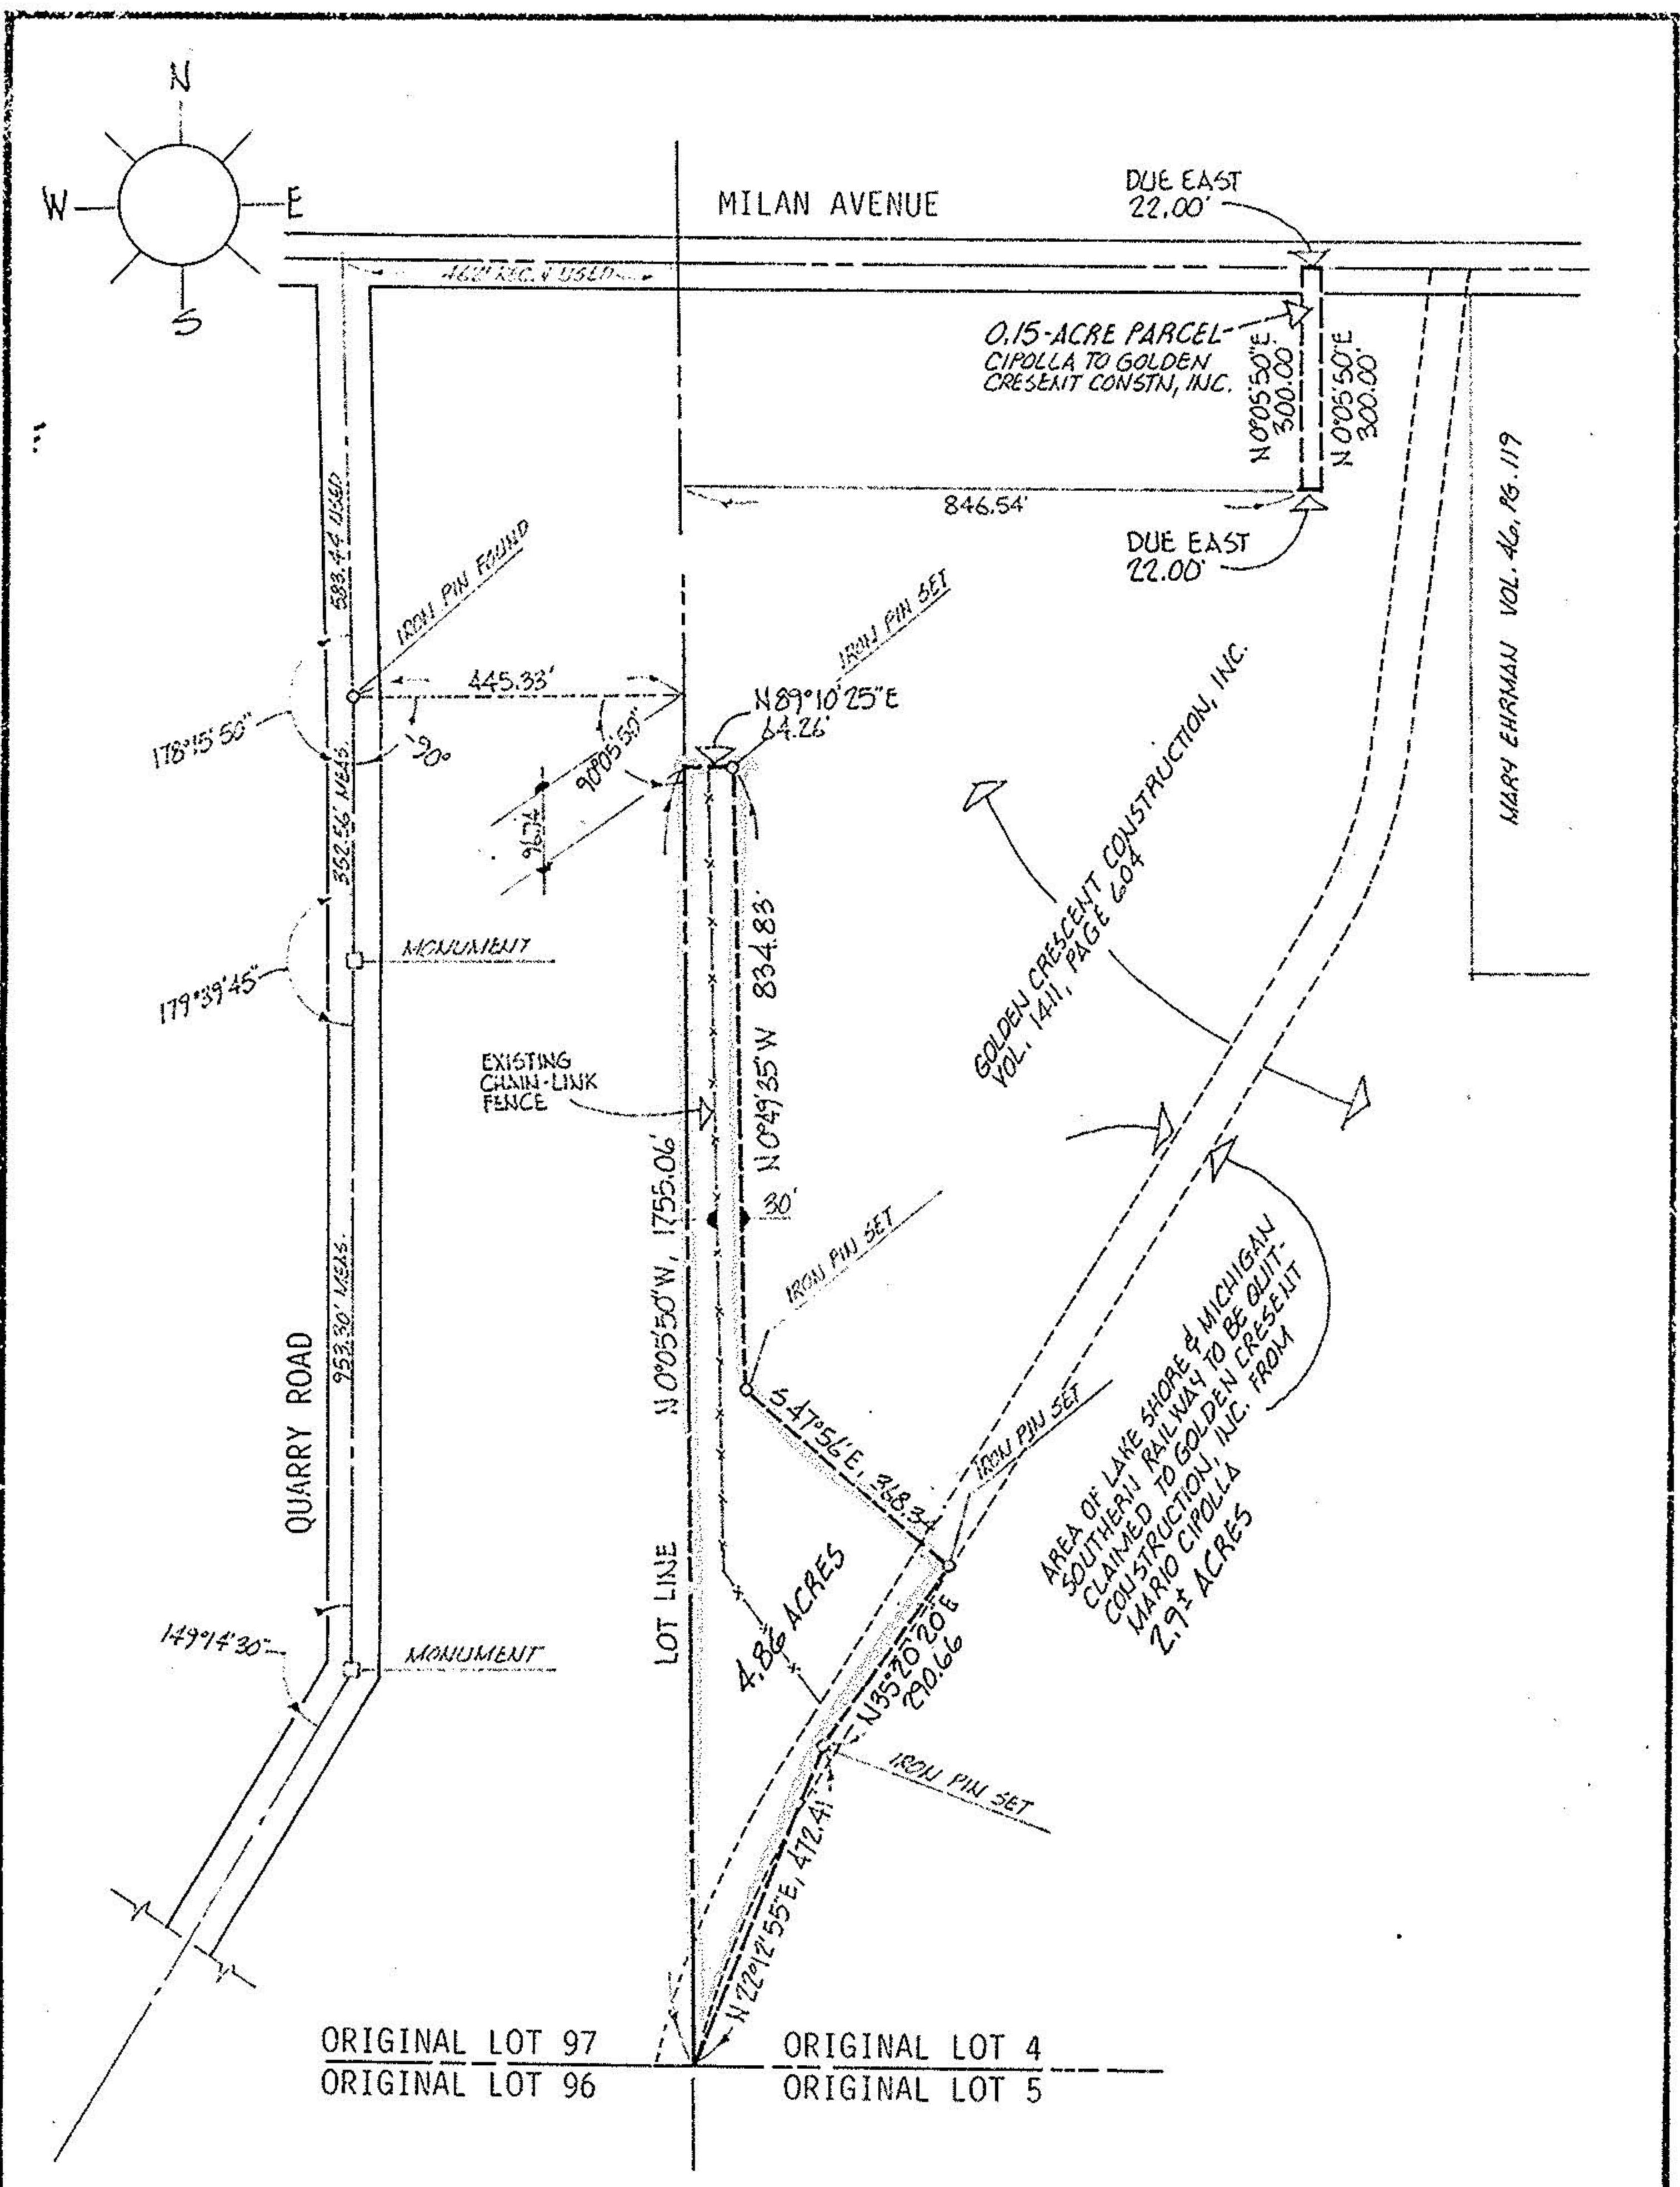

ACREAGE MISC.	PREPARED FOR <u>MARIO CIPOLLA / SAM BARTLETT</u>
DATE <u>07-02-87/09-20-88</u>	
DRAWN <u>MGH</u>	
SCALE 1" = 300 ft.	
	MICHAEL G. HURA registered surveyor 12706 MASON ROAD, VERMILION, OHIO [216] 965-4040
	<h2>PERIMETER SURVEY</h2>
	SUBLOT _____ OF _____ Volume _____ Page _____ of PLATS PART OF O.L. <u>4</u> TRACT _____ SECTION _____ OF <u>AMHERST</u> TOWNSHIP <u>LORAIN</u> CO., OHIO Perm. Parcel N ^o _____ Ref. deed: _____

CITY OF

COMING ATTRACTION