



SPLIT SKETCH

PART OF ORIGINAL AMHERST TWP.
LOT NO. 4
CITY OF AMHERST, LORAIN COUNTY
STATE OF OHIO

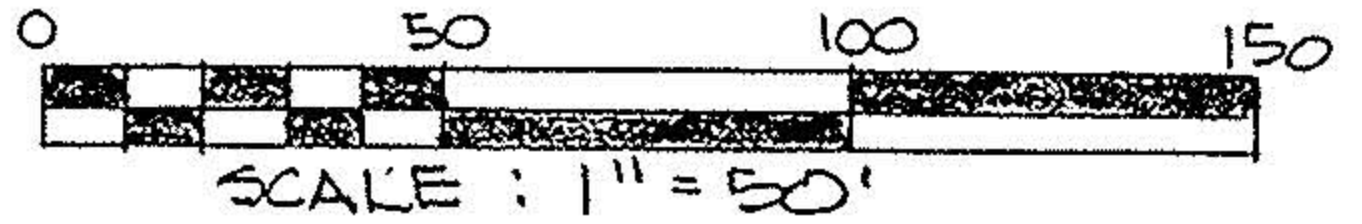

KS ASSOCIATES, INC.
ENGINEERS • SURVEYORS
424 MIDDLE AVE.
ELYRIA, OHIO

JUNE E. ALEXANDER
D.V. 1173, P. 879
05-00-004-103-024

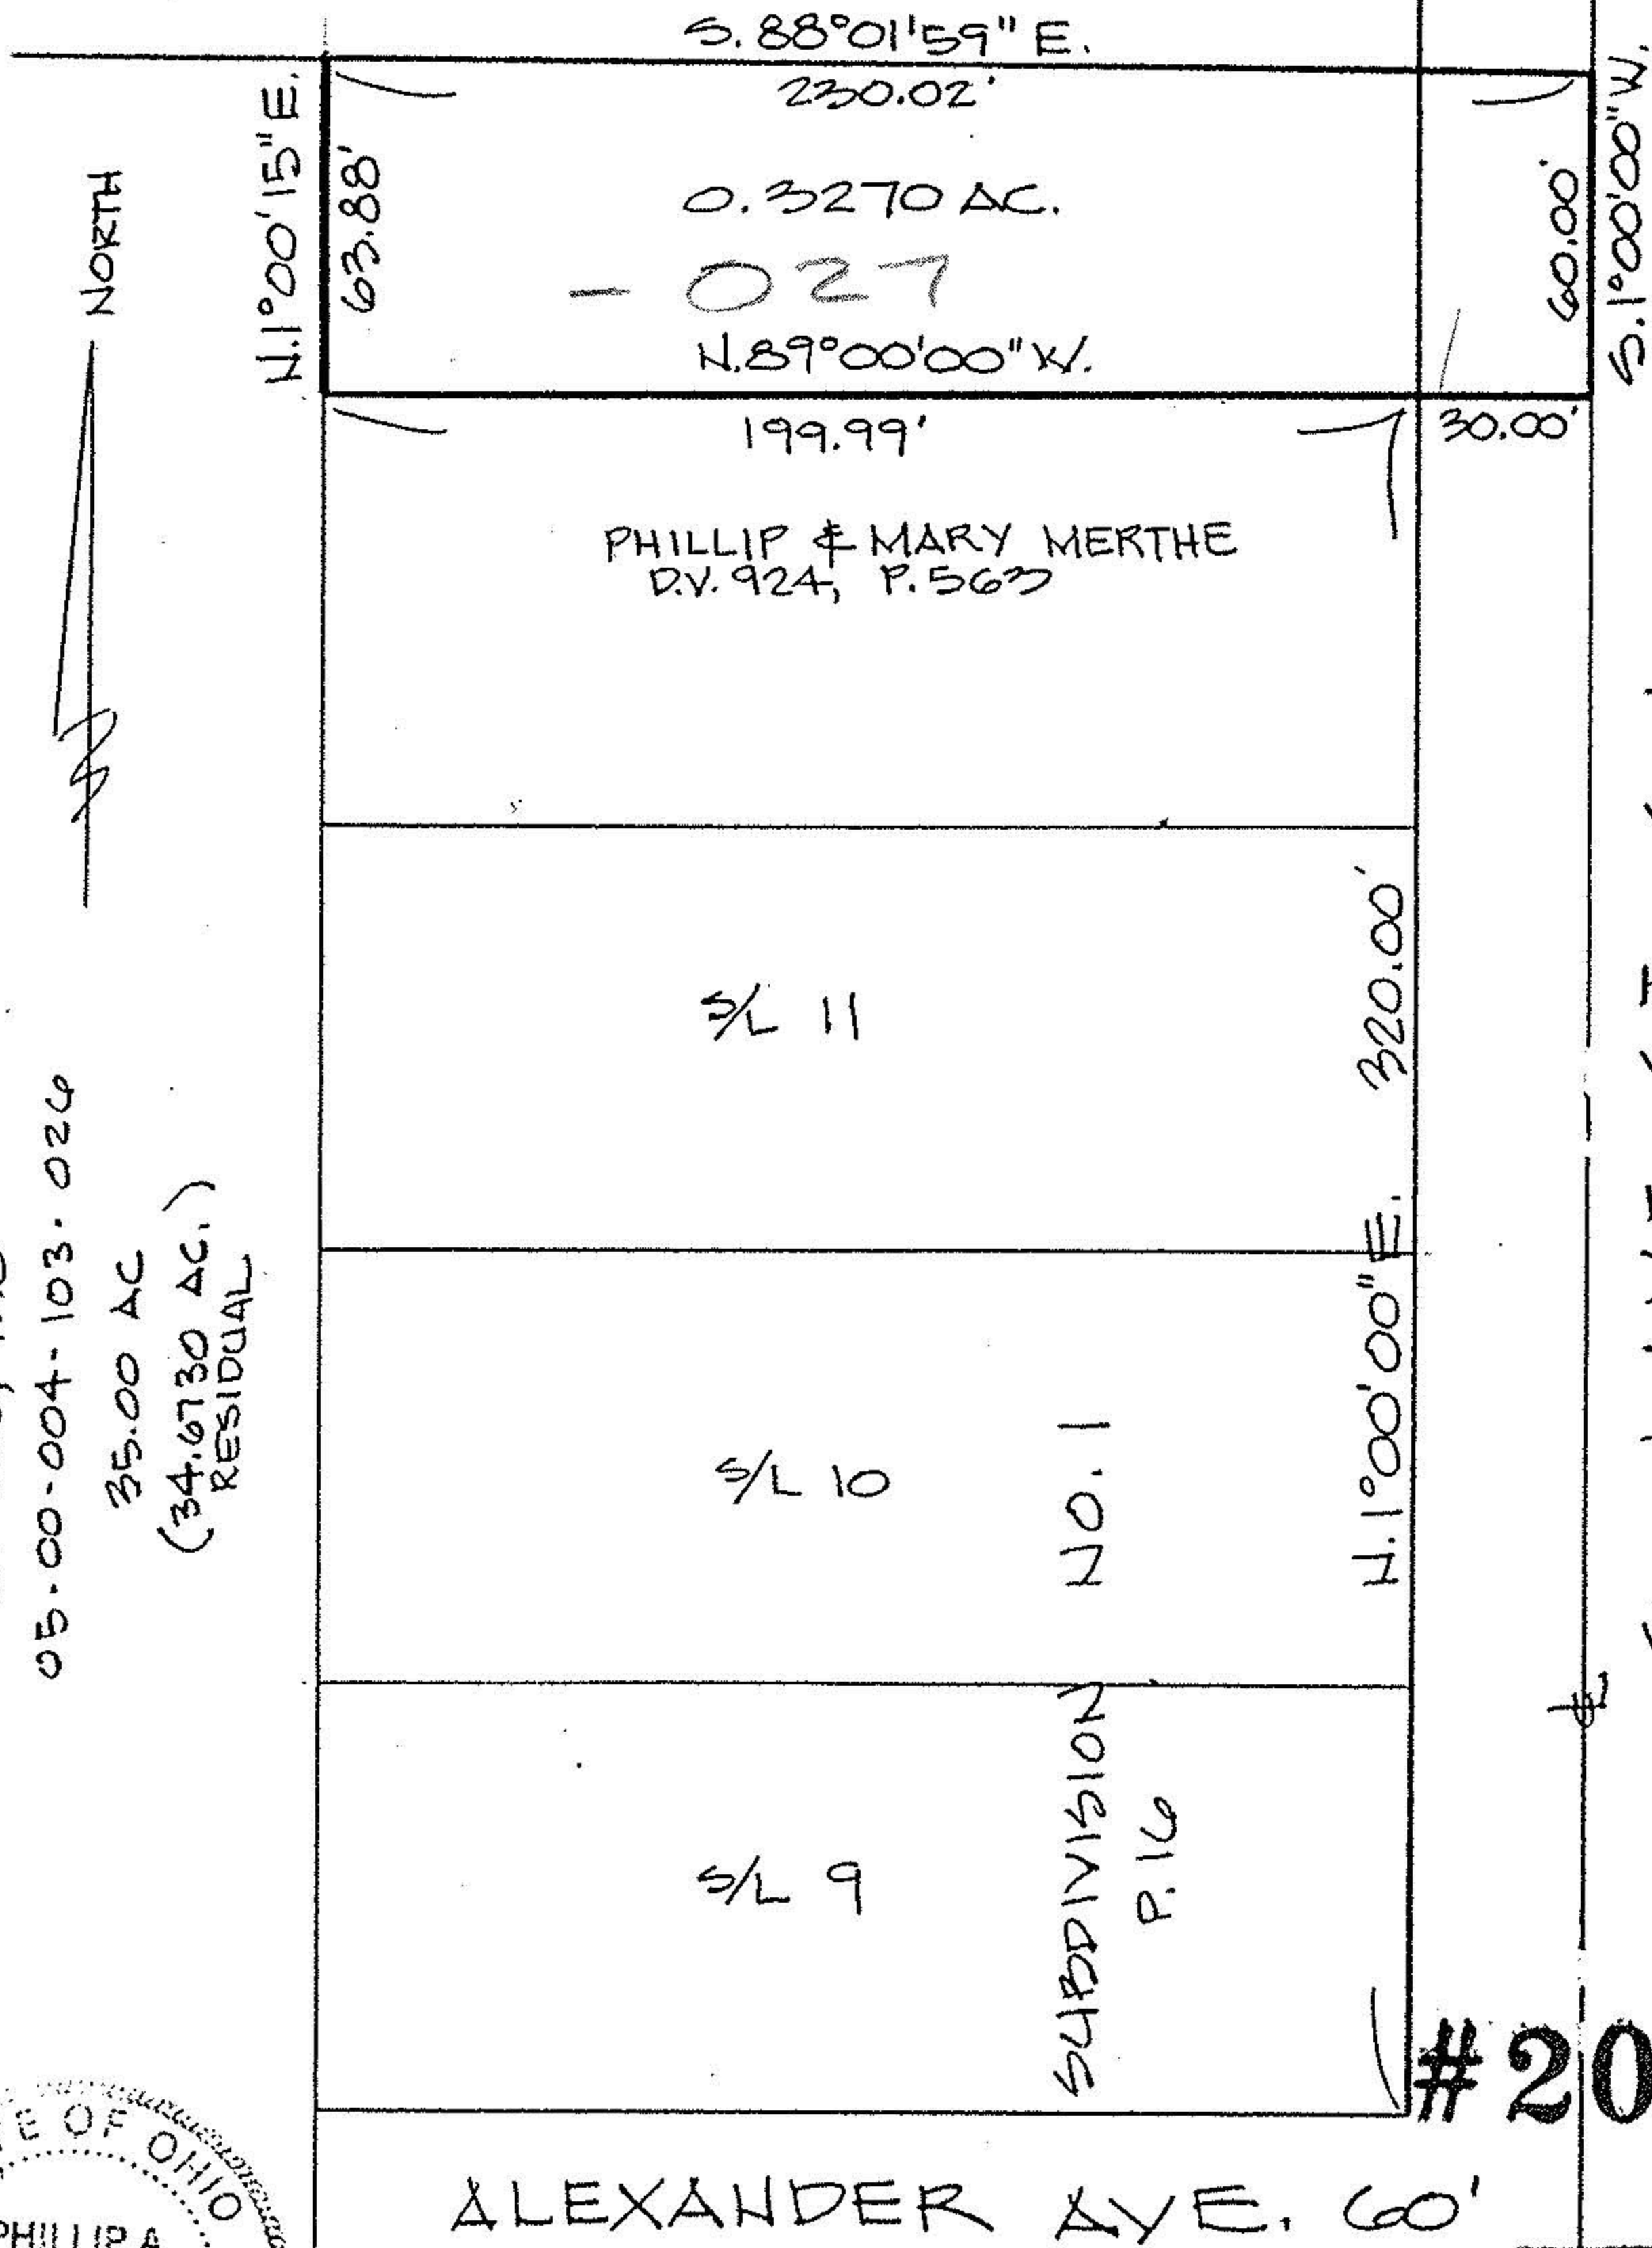

L.E.D. COMPANY, INC.
D.V. 1225, P. 10
05-00-004-103-024
35.00 AC
(34.6730 AC.)
RESIDUAL



Phillip A. Rosebeck
PHIL A. ROSEBECK
REG. SURVEYOR #6696

ALEXANDER
P.V. 19

#20185

APPROVED	LORAIN CO.
MAP DEPT.	
DATE	12/18/92
PAGE	5-00-004-B
BY	T. HOLLS F. COBERT
VOID AFTER	20185

5-00-004-B 281054

05-00-004-103-