

05-00-005-10100

SURVEY MAP
PART OF AMHERST TOWNSHIP DRIB. LOT 5
CITY OF AMHERST COUNTY OF LORAIN
STATE OF OHIO



SCALE 1"=60'
JUNE 1987

VALLEY FOREST SUBDIVISION NO. 7
P.V. 41 P. 68 & 69

#17545

SIL 114


15' UTILITY EASEMENT

SIL 115

SIL 116

SIL 117

VALLEY FOREST SUBD. NO. 7
P.V. 41 P. 68 & 69

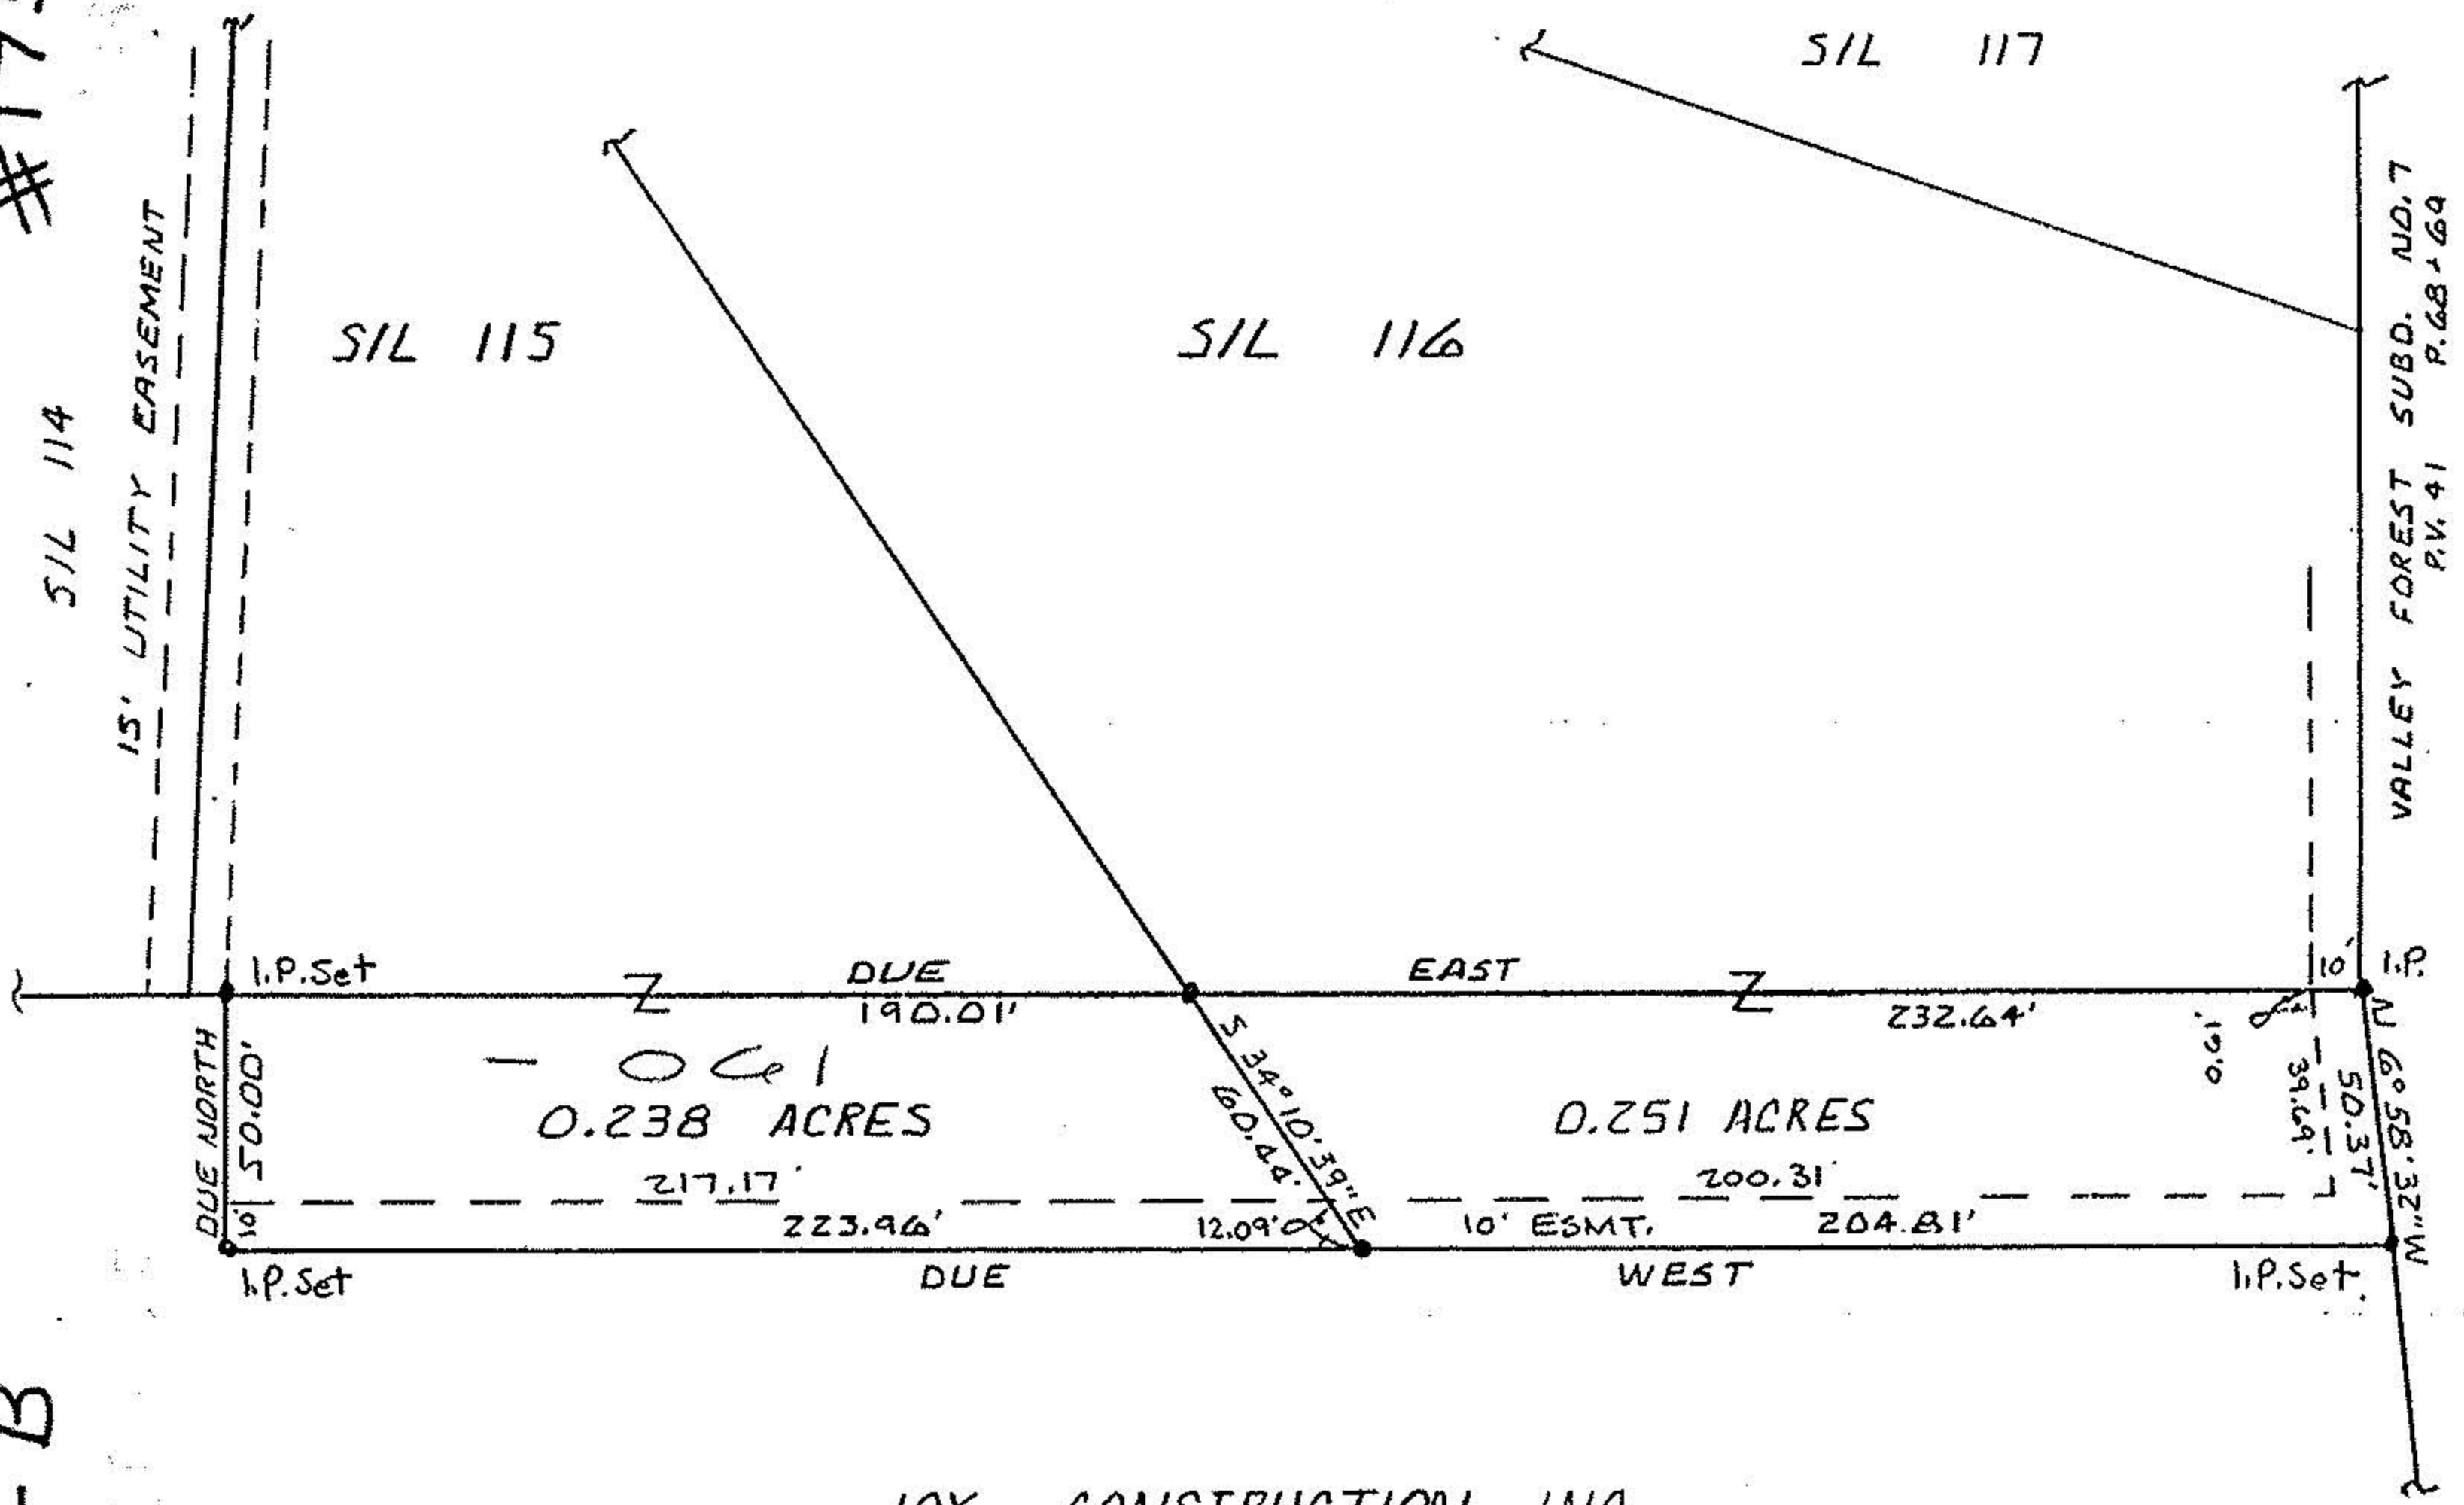

JOY CONSTRUCTION INC.
D.V. 800 P. 174 PCL. 2
D.V. 1020 P. 520 PCL. 1

PREPARED BY
KS ASSOC. INC.
ENGINEERS & SURVEYORS

#17545

APPROVED
LORAIN CO.
MAP DEPT.
DATE 7-15-87
PAGE 5-00-005-B
BY C. FRANCIS
VOID AFTER 17545
9-17-87

5-00-005-B