


VALLEY FOREST SUB. NO. 3 P.V. 24 P. 23

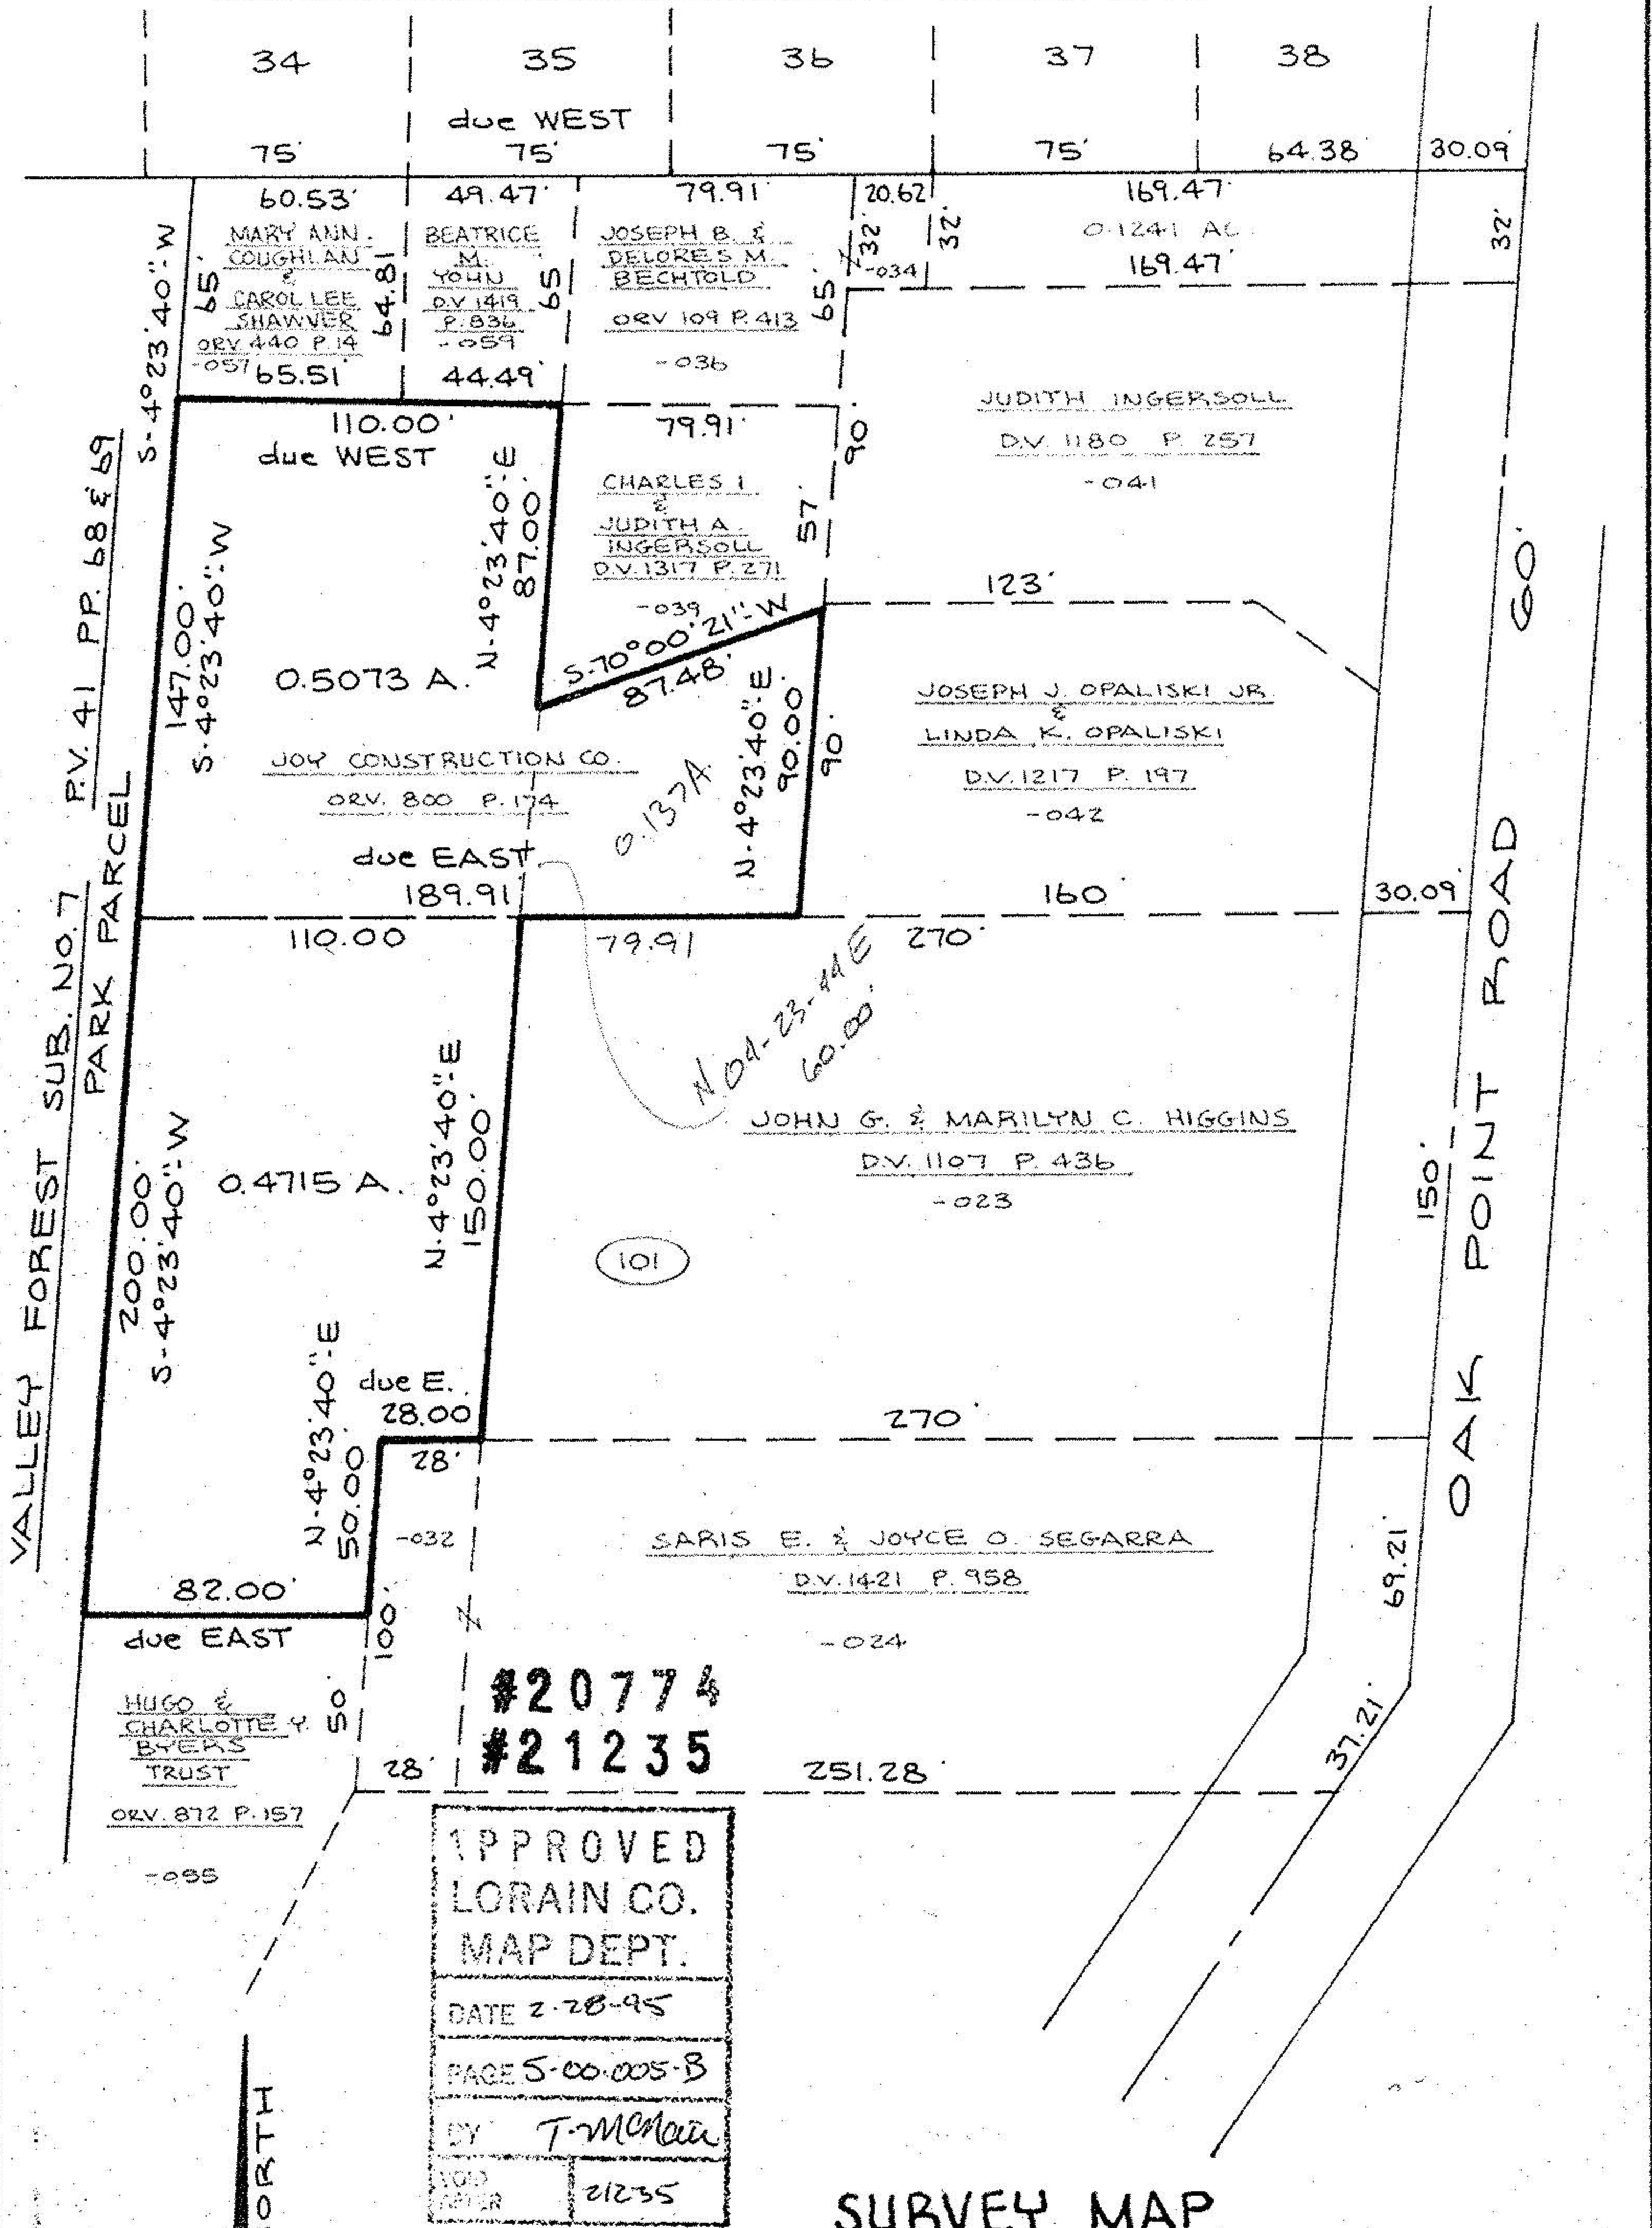

APPROVED  
 LORAIN CO.  
 MAP DEPT.  
 DATE 2-28-95  
 PAGE 5-00-005-B  
 BY T. McNeil  
 VOID AFTER 21235

**SURVEY MAP**

PART OF AMHERST TWP. ORIGINAL LOT NO. 5  
 CITY OF AMHERST COUNTY OF LORAIN STATE OF OHIO

PREPARED BY

**KS ASSOCIATES INC.**

ENGINEERS SURVEYORS  
 424 MIDDLE AVE. ELYRIA, OHIO

David L. Elwell  
 REGISTERED SURVEYOR  
 NO. 6333  
 07-22-94



69-47-94