



N
ASSUMED

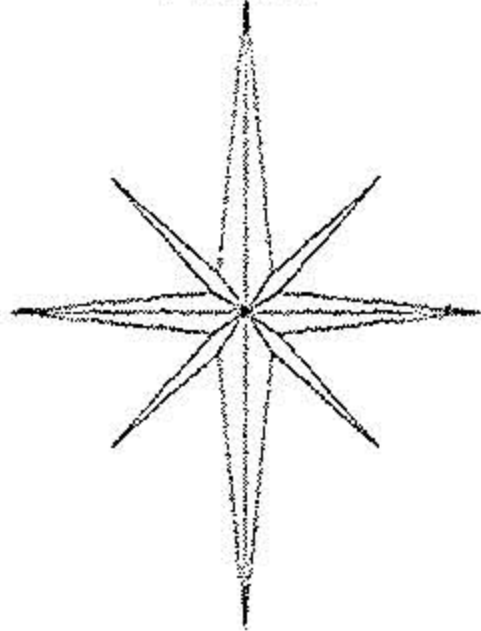

Graphic Scale

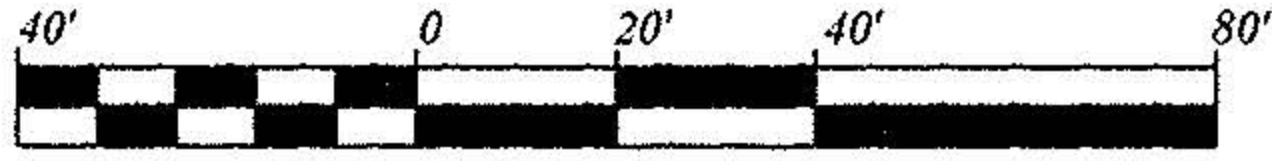

1" = 40'

LEGEND:


- IRON PIPE FOUND
- ▲ SPIKE

PLAT OF RESURVEY FOR
MR. & MRS. KEVIN FURR

320 S.R. 113
SOUTH AMHERST
LORAIN COUNTY, OHIO



Earl H. Hunter
July 17, 1997

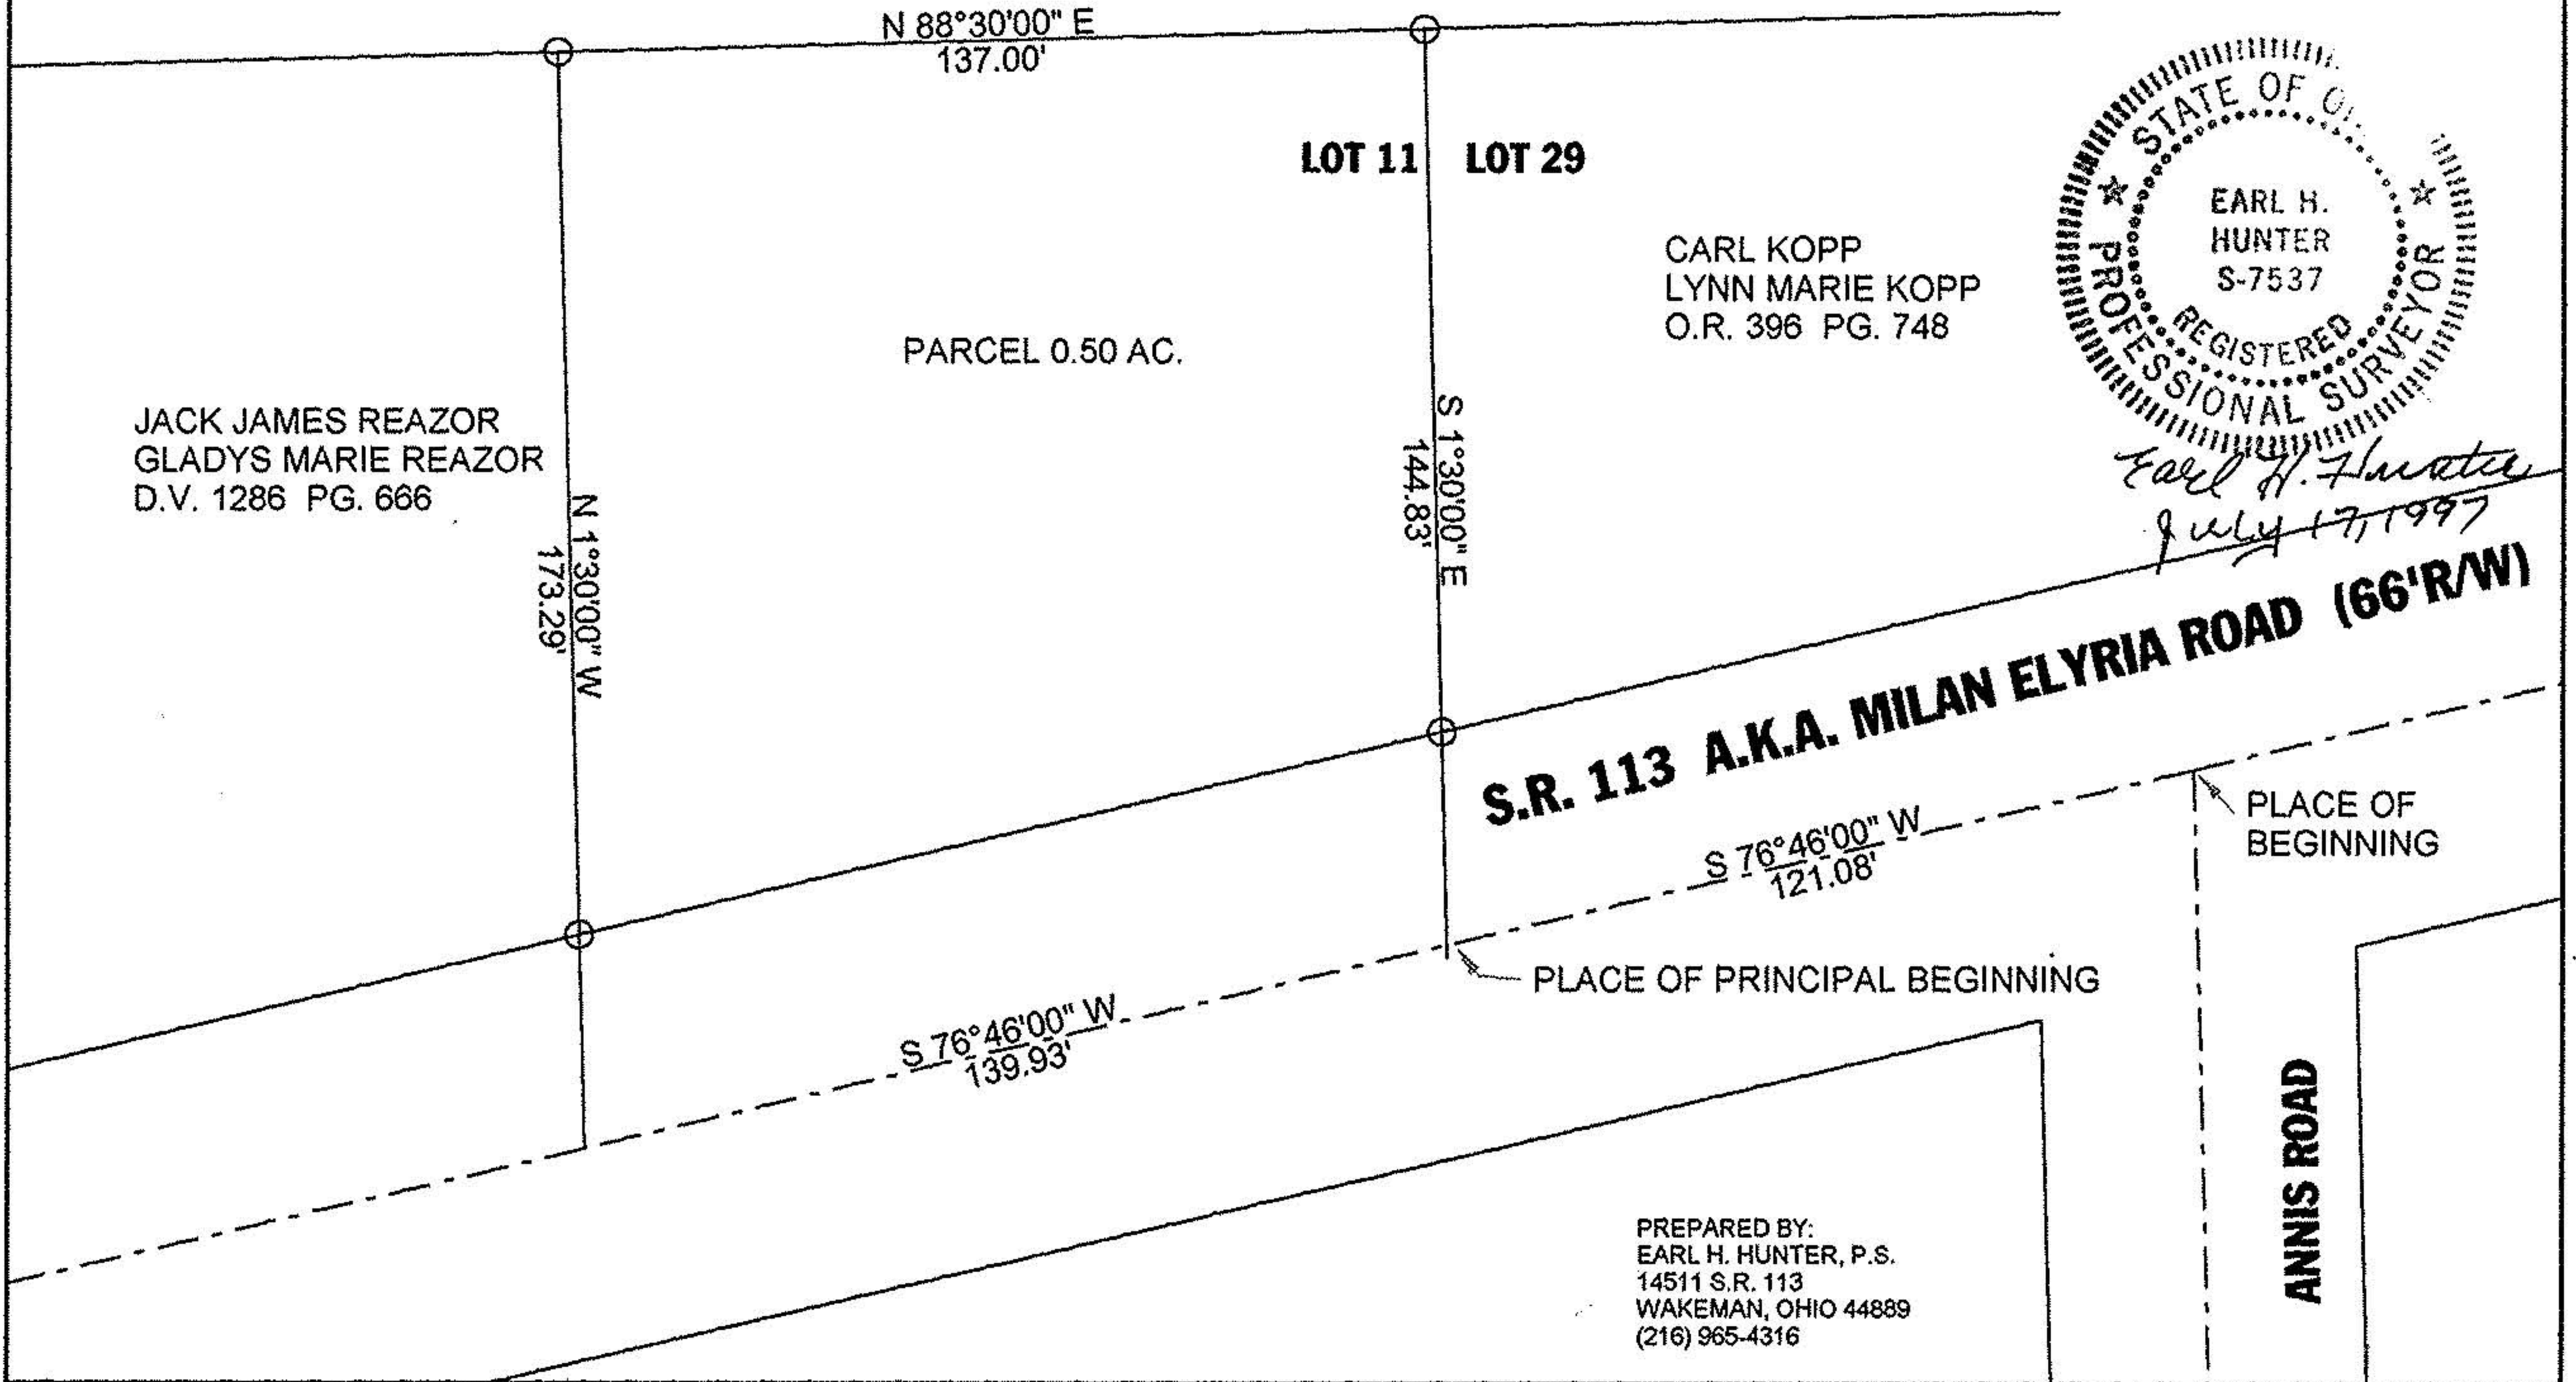

S.R. 113 A.K.A. MILAN ELYRIA ROAD (66'R/W)

PLACE OF BEGINNING

PLACE OF PRINCIPAL BEGINNING

ANNIS ROAD

PREPARED BY:
EARL H. HUNTER, P.S.
14511 S.R. 113
WAKEMAN, OHIO 44889
(216) 965-4316