
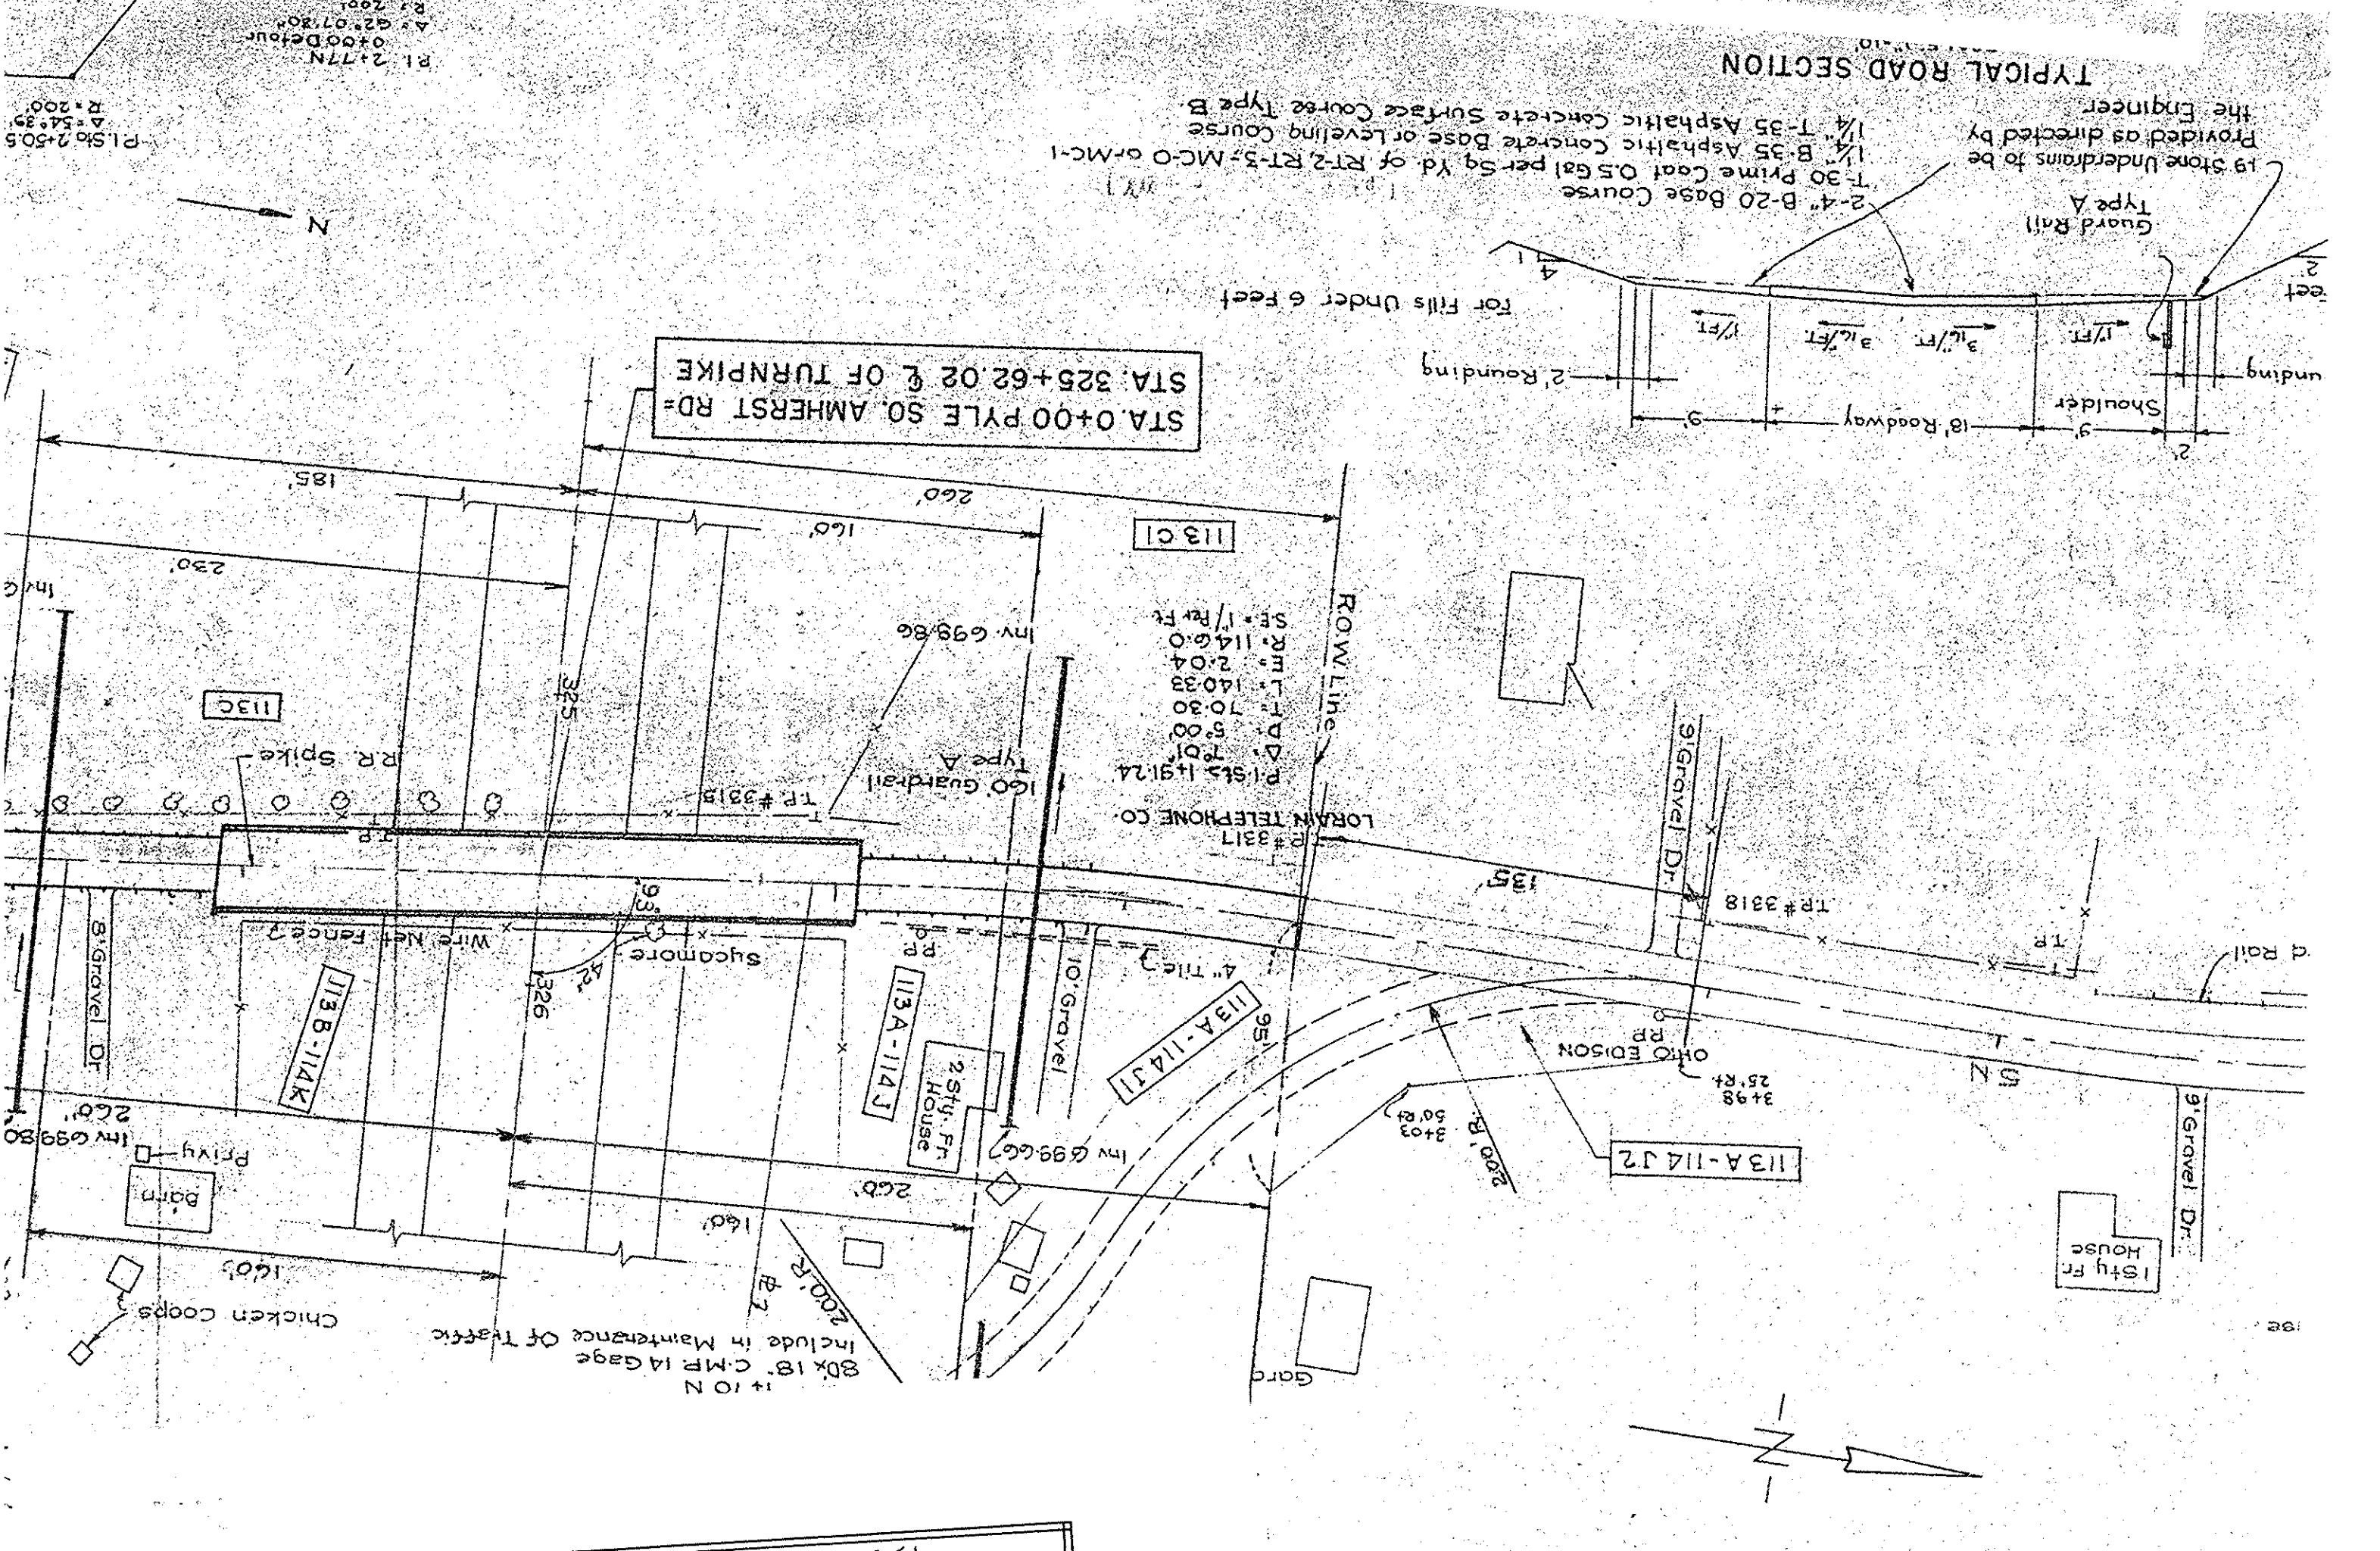
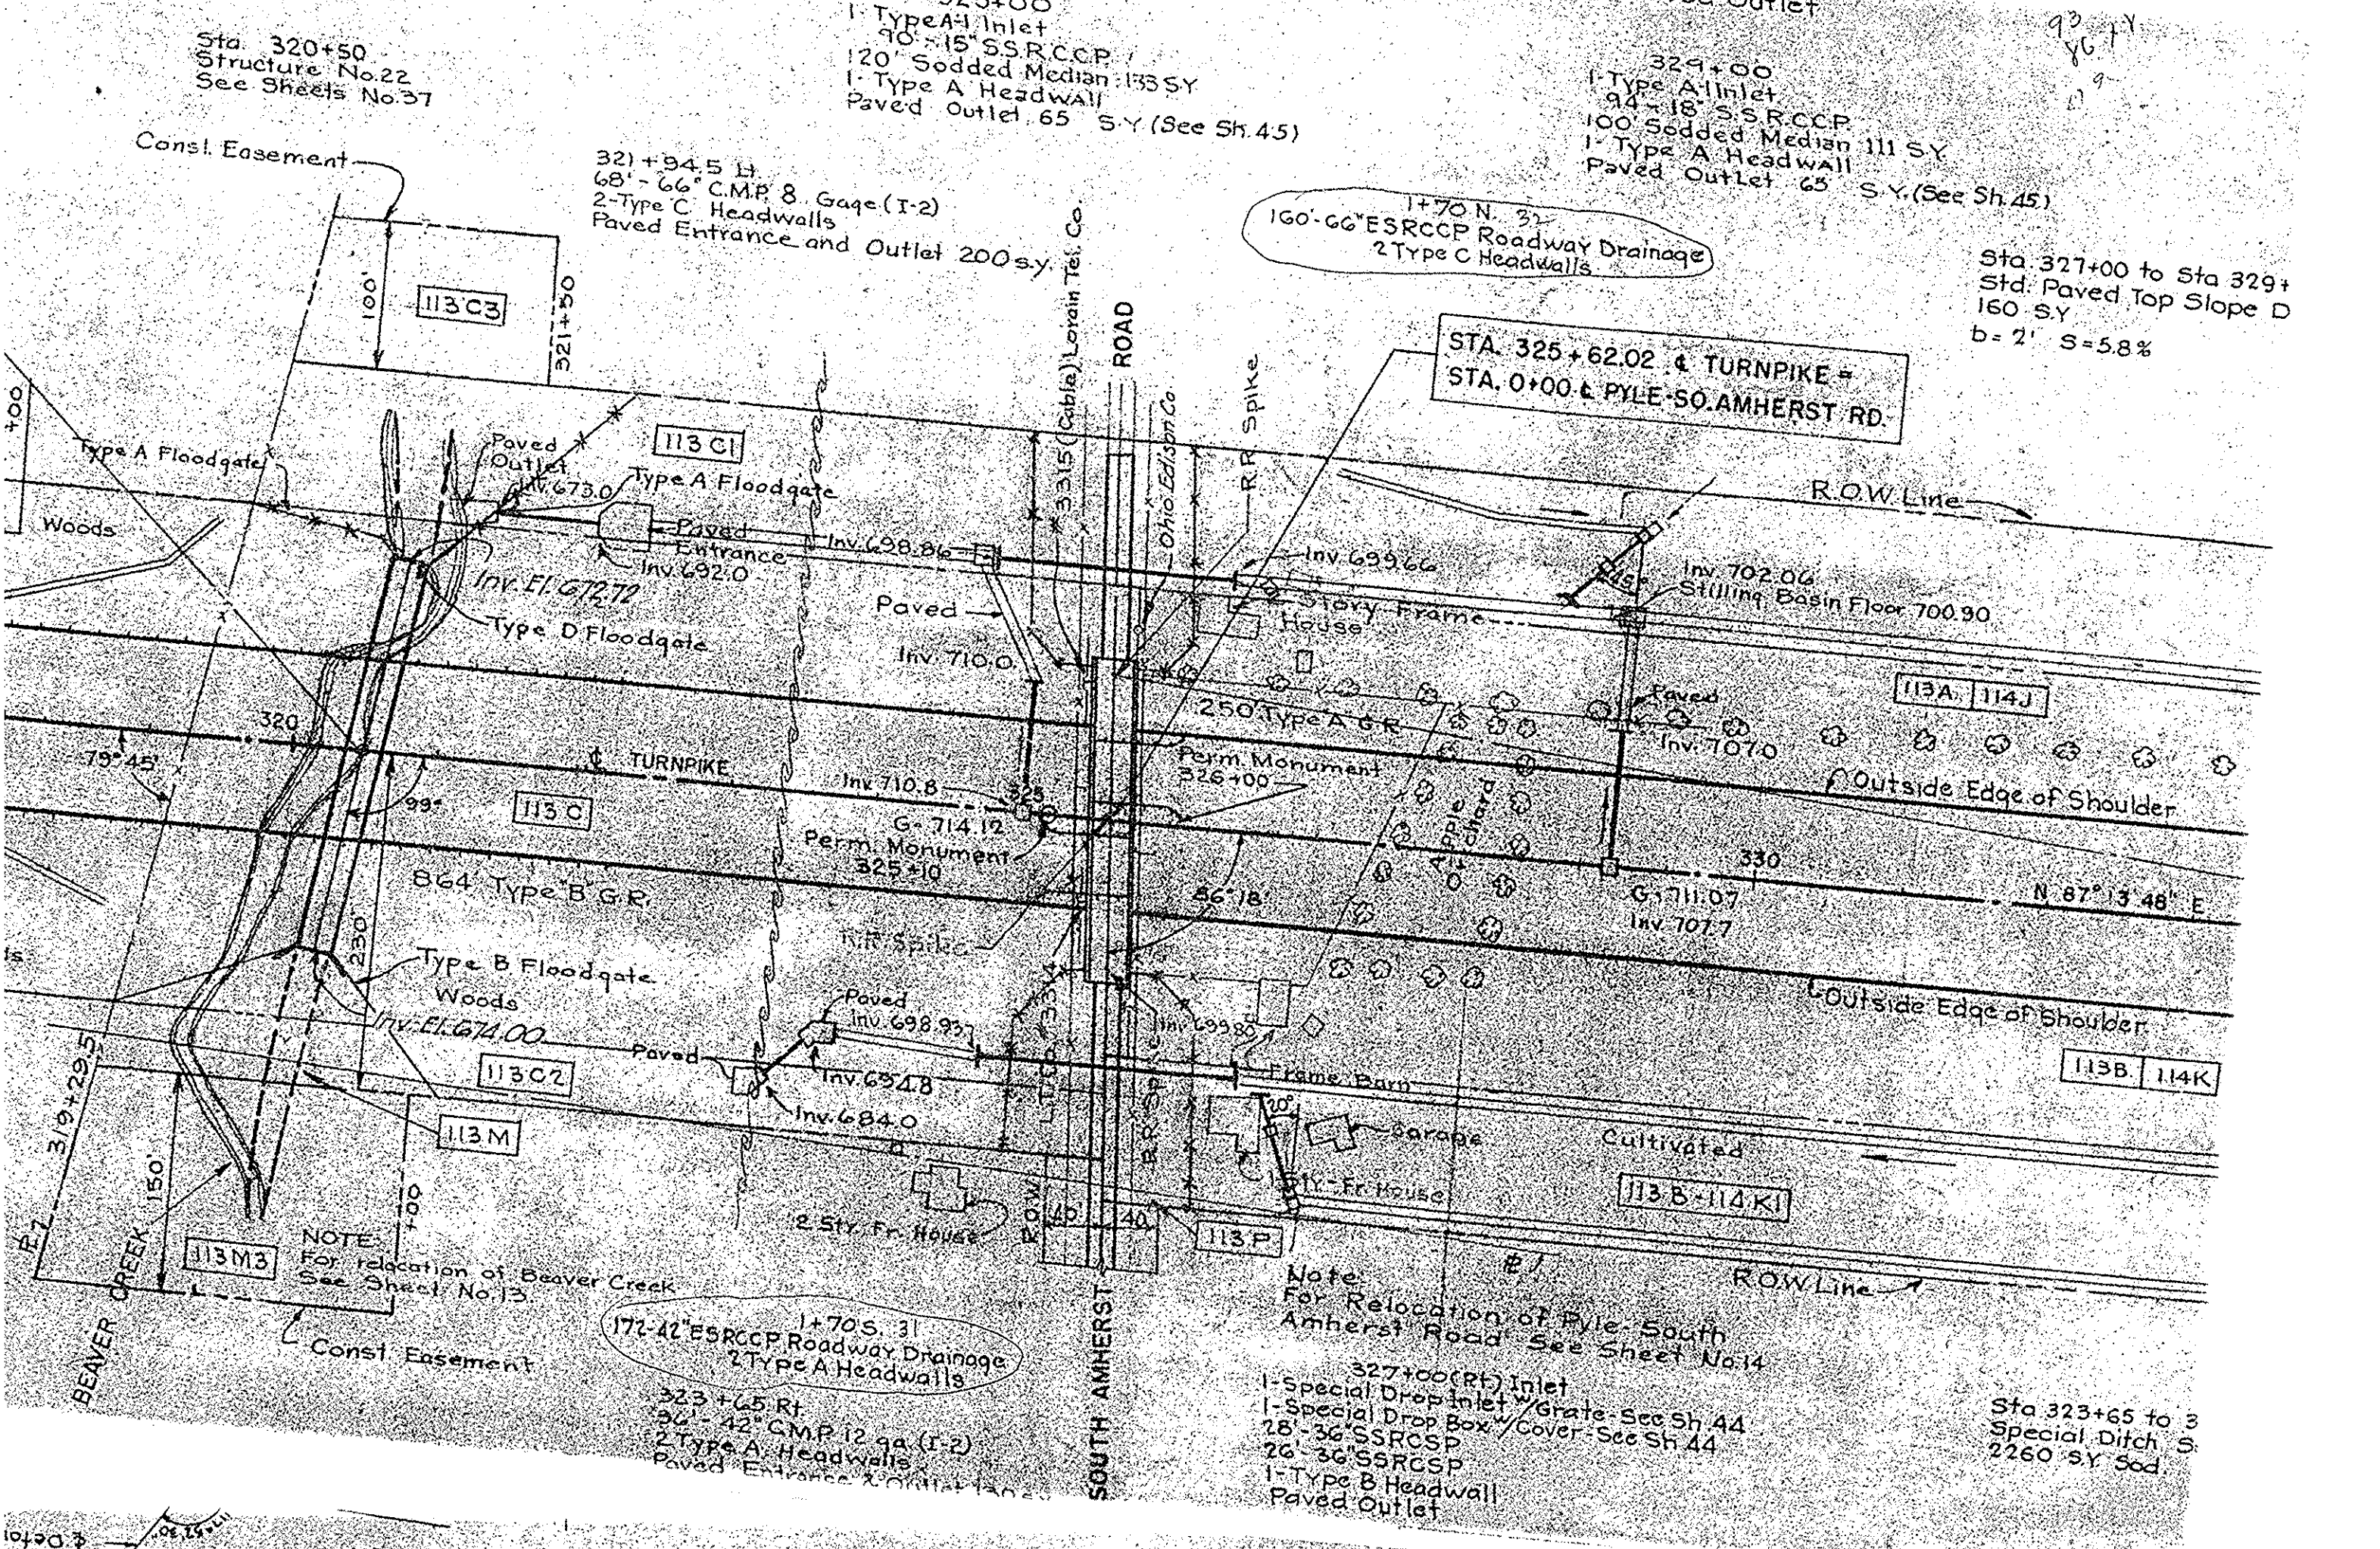
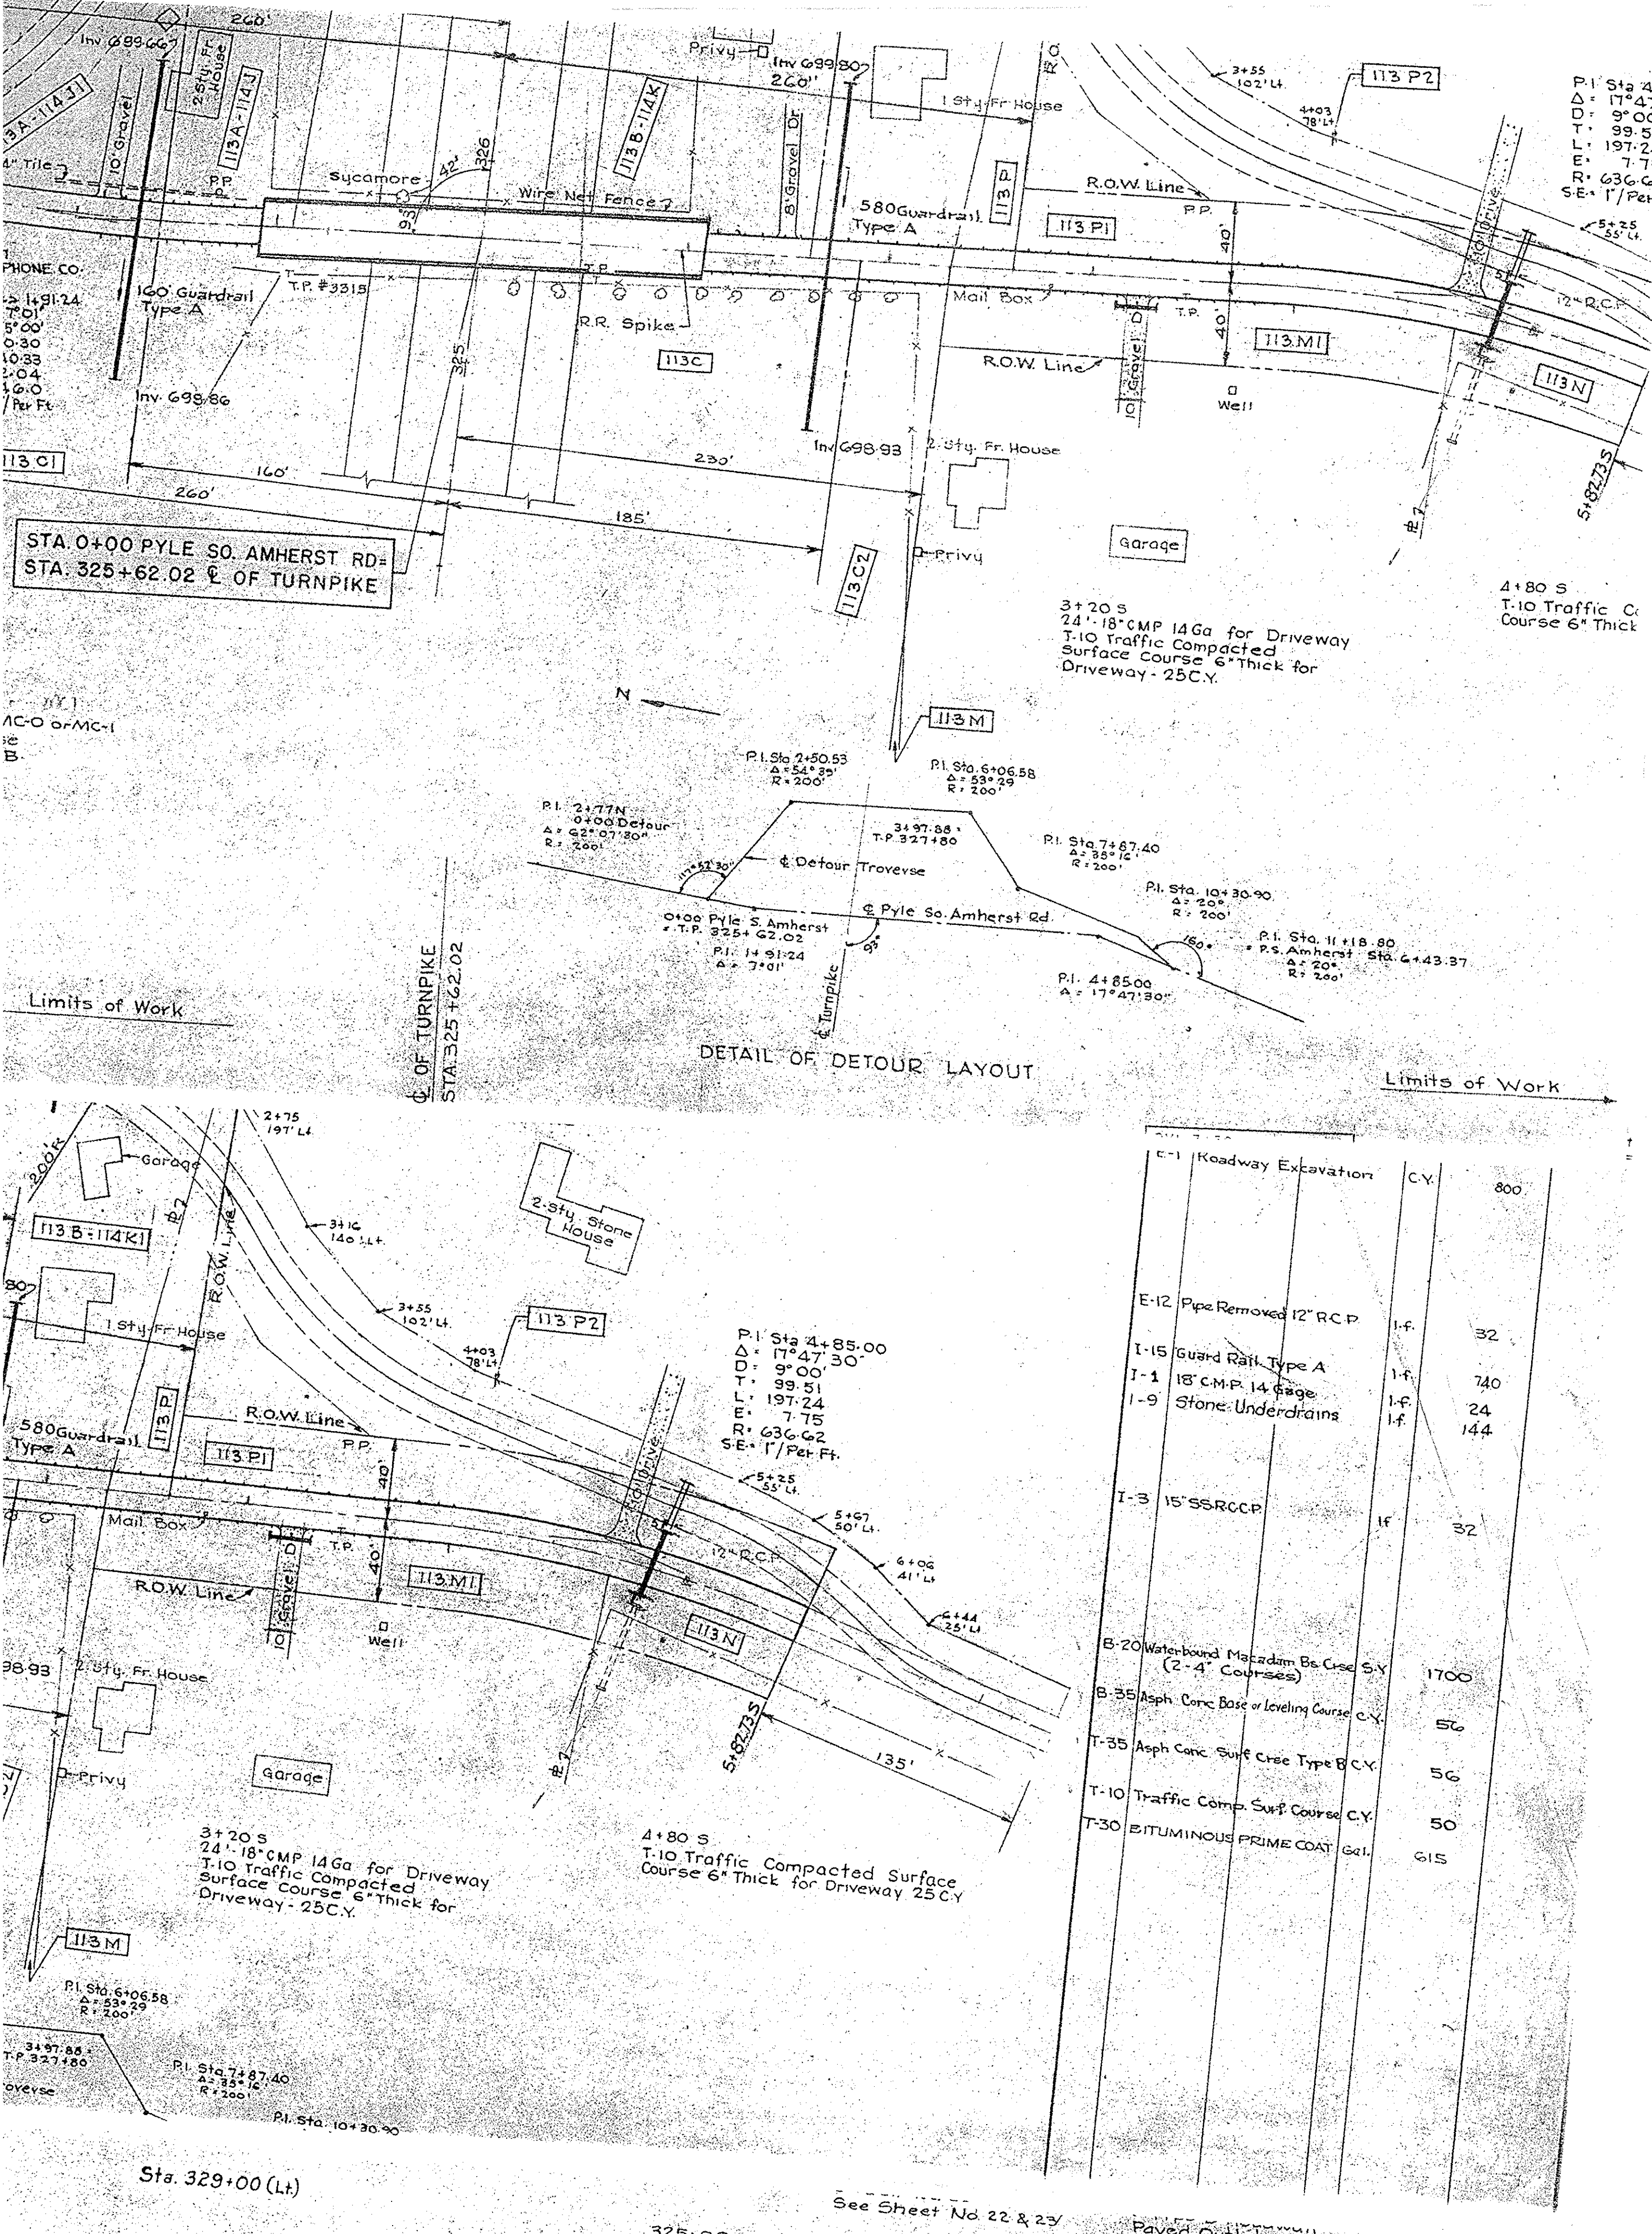


#22659

APPROVED  
LORAIN CO.  
MAP DEPT.  
DATE 12-1-98  
BY [Signature]  
PATRICK A. MCGOWAN  
P.S. 7154

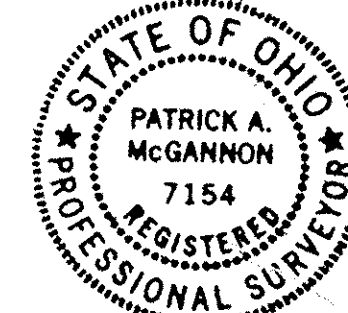

P.P. NO. 05-00-014-000-007 041  
008 044  
009 044  
010 044

SPLIT # 22659 DATE OF SURVEY 12-1-98

MAP PAGE 05-00-014-A

SURVEYOR Patrick A. McGowan