


5-00-015-A

5-407-15
05-00-015-000
-055


Pinecrest Assoc - Vol 1053 - 576-577

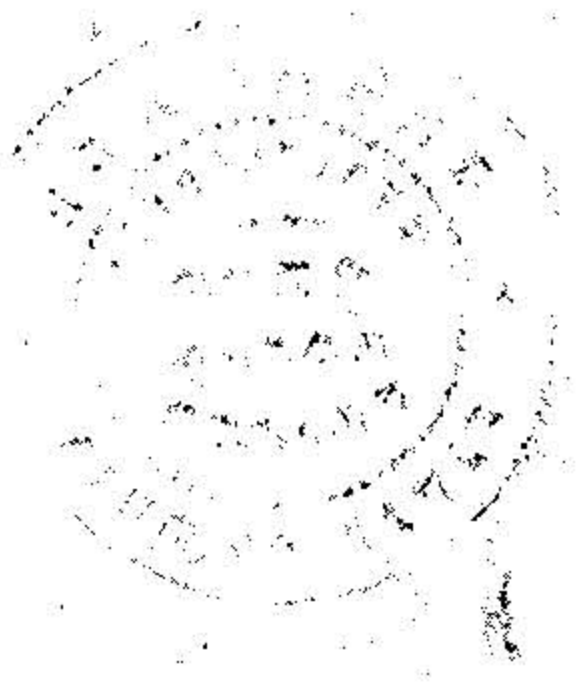

Nicholas Abraham
562:44E 526.91

#11696

APPROVED
LORAIN CO.
MAP DEPT.
DATE 5-26-78
PAGE 5-00-015-A
BY C.M.
VOID AFTER 11696

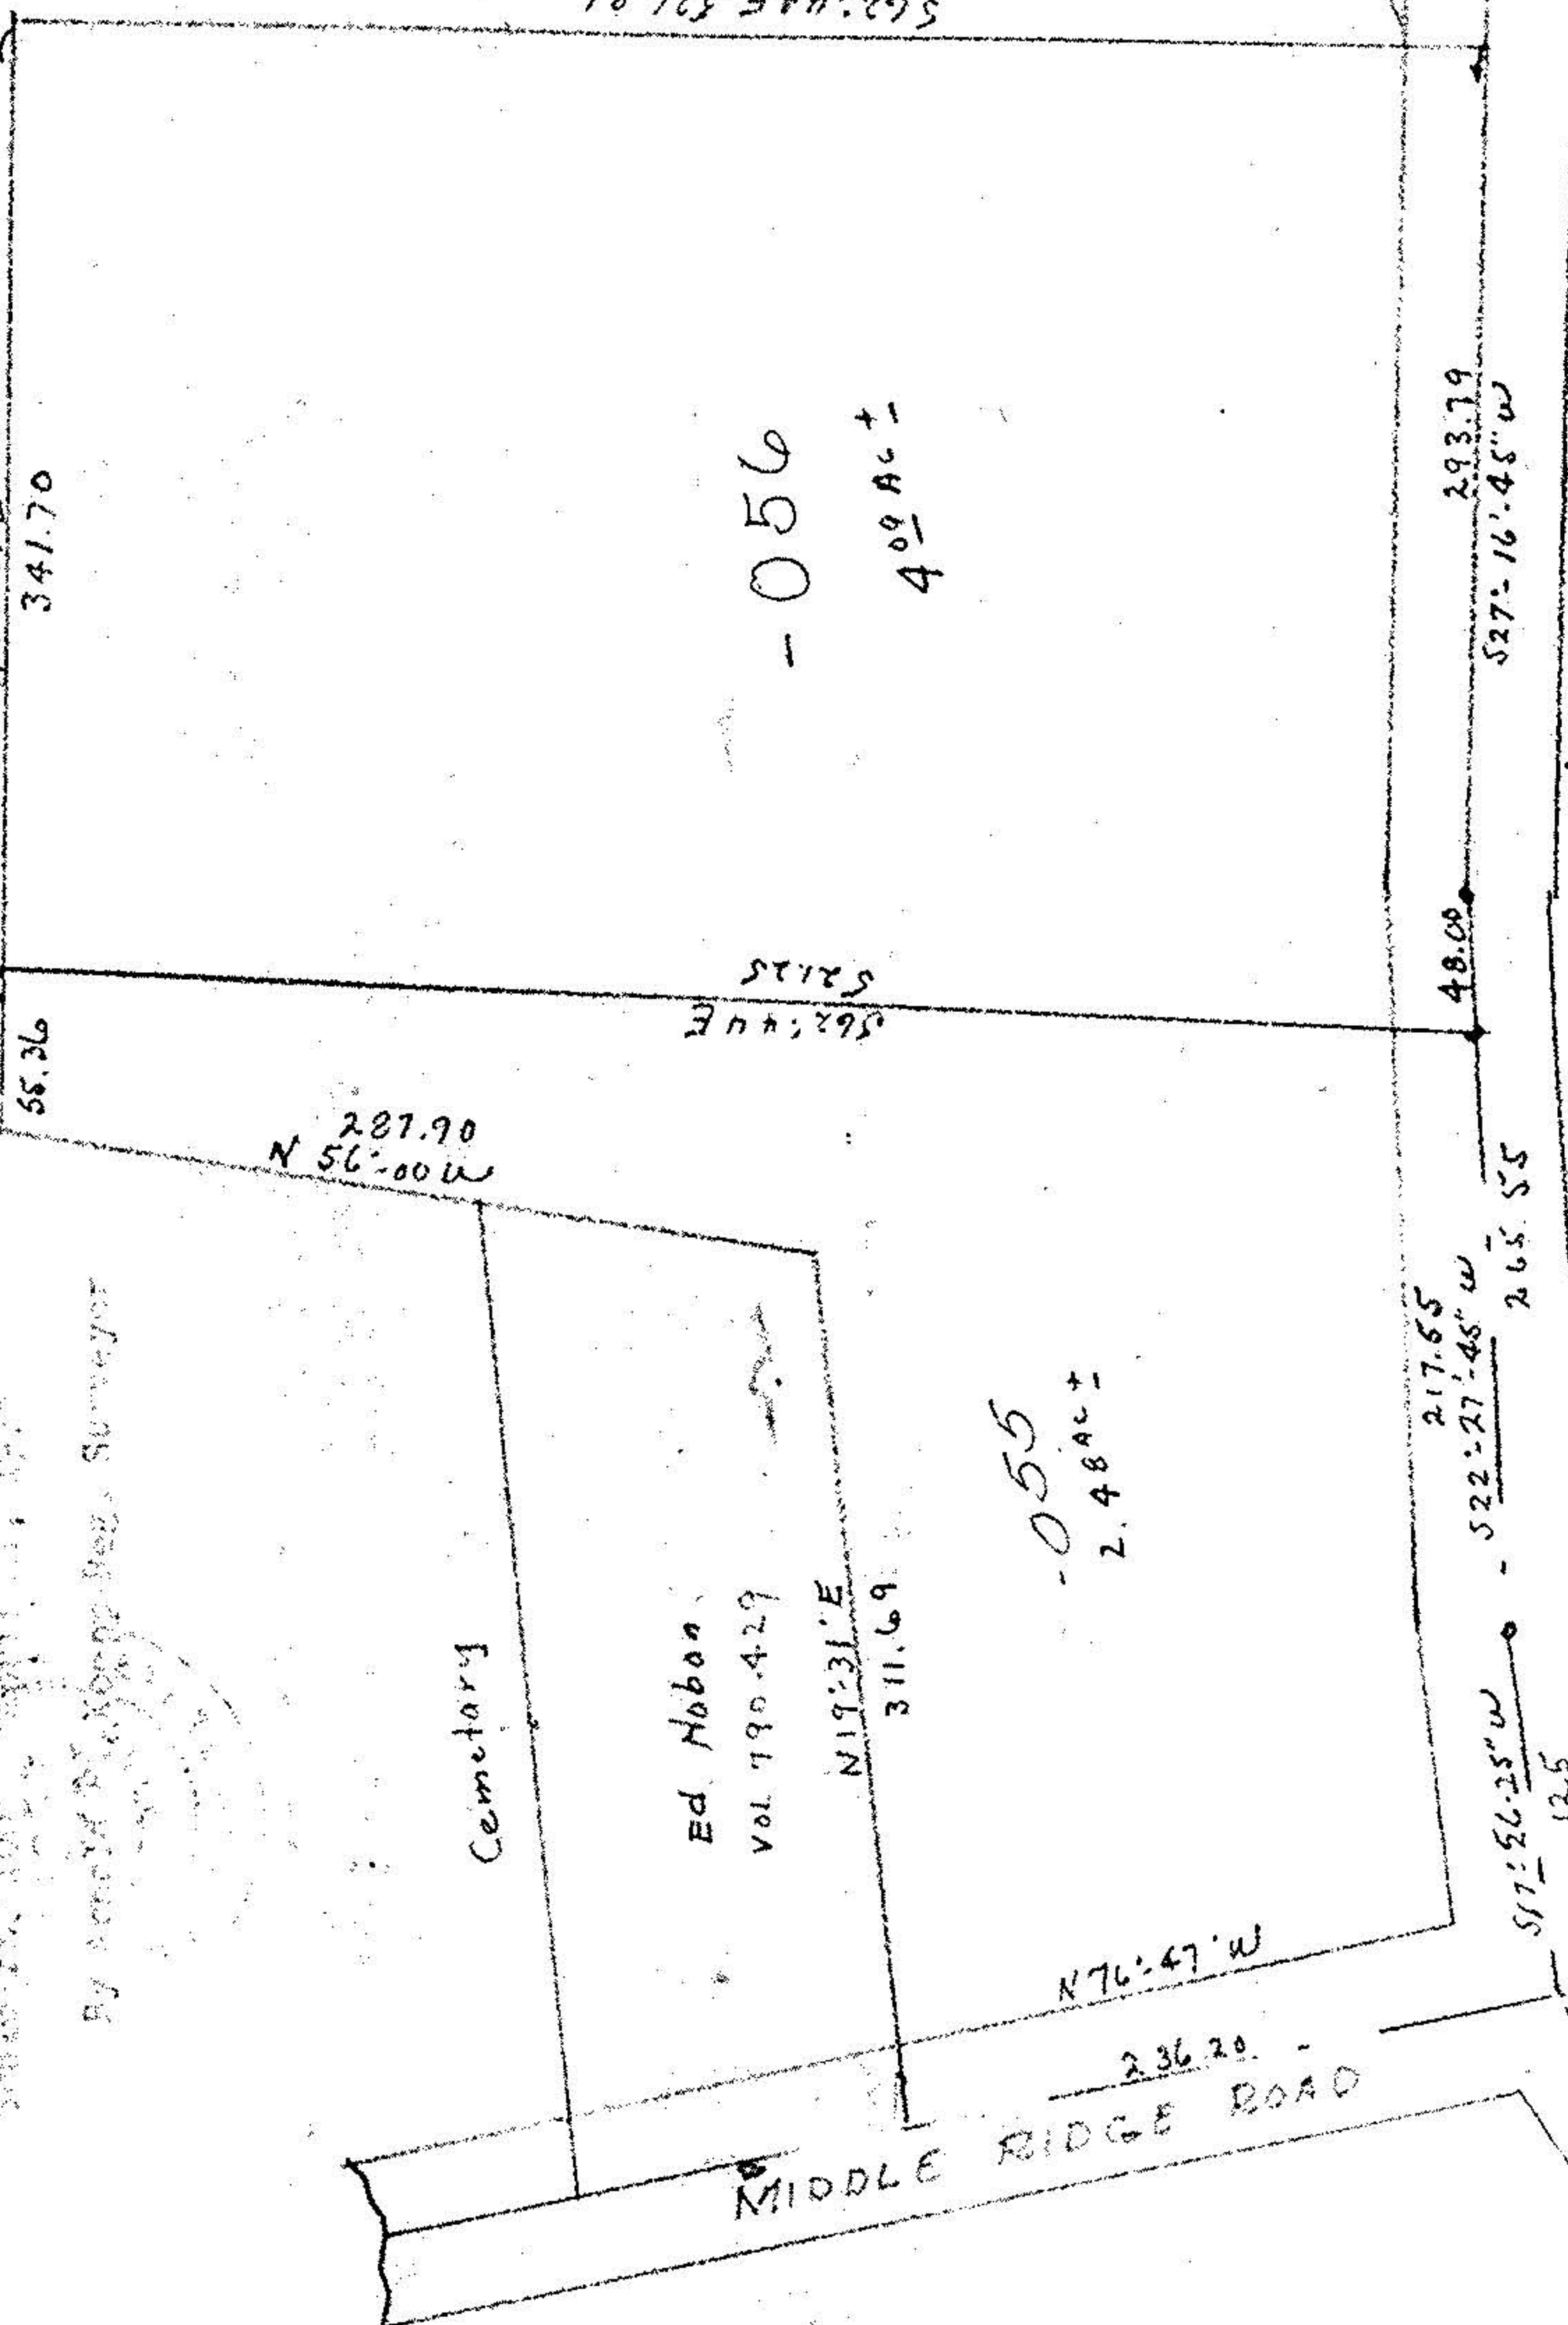

Map of Pyle South Amherst Rd, Lorain Co, OH
3116-24-100, April 21, 1978

By Survey of [Name] Surveyor

APPROVED BY THE LORAIN CITY PLANNING
COMMISSION NO PLAT REQUIRED

Secretary Lorain City Planning Commission

APPROVED
Lorain City Planning Commission

96911