



OR 1332 Pg 176
American Stone Corp
N 3° 29' 4" W

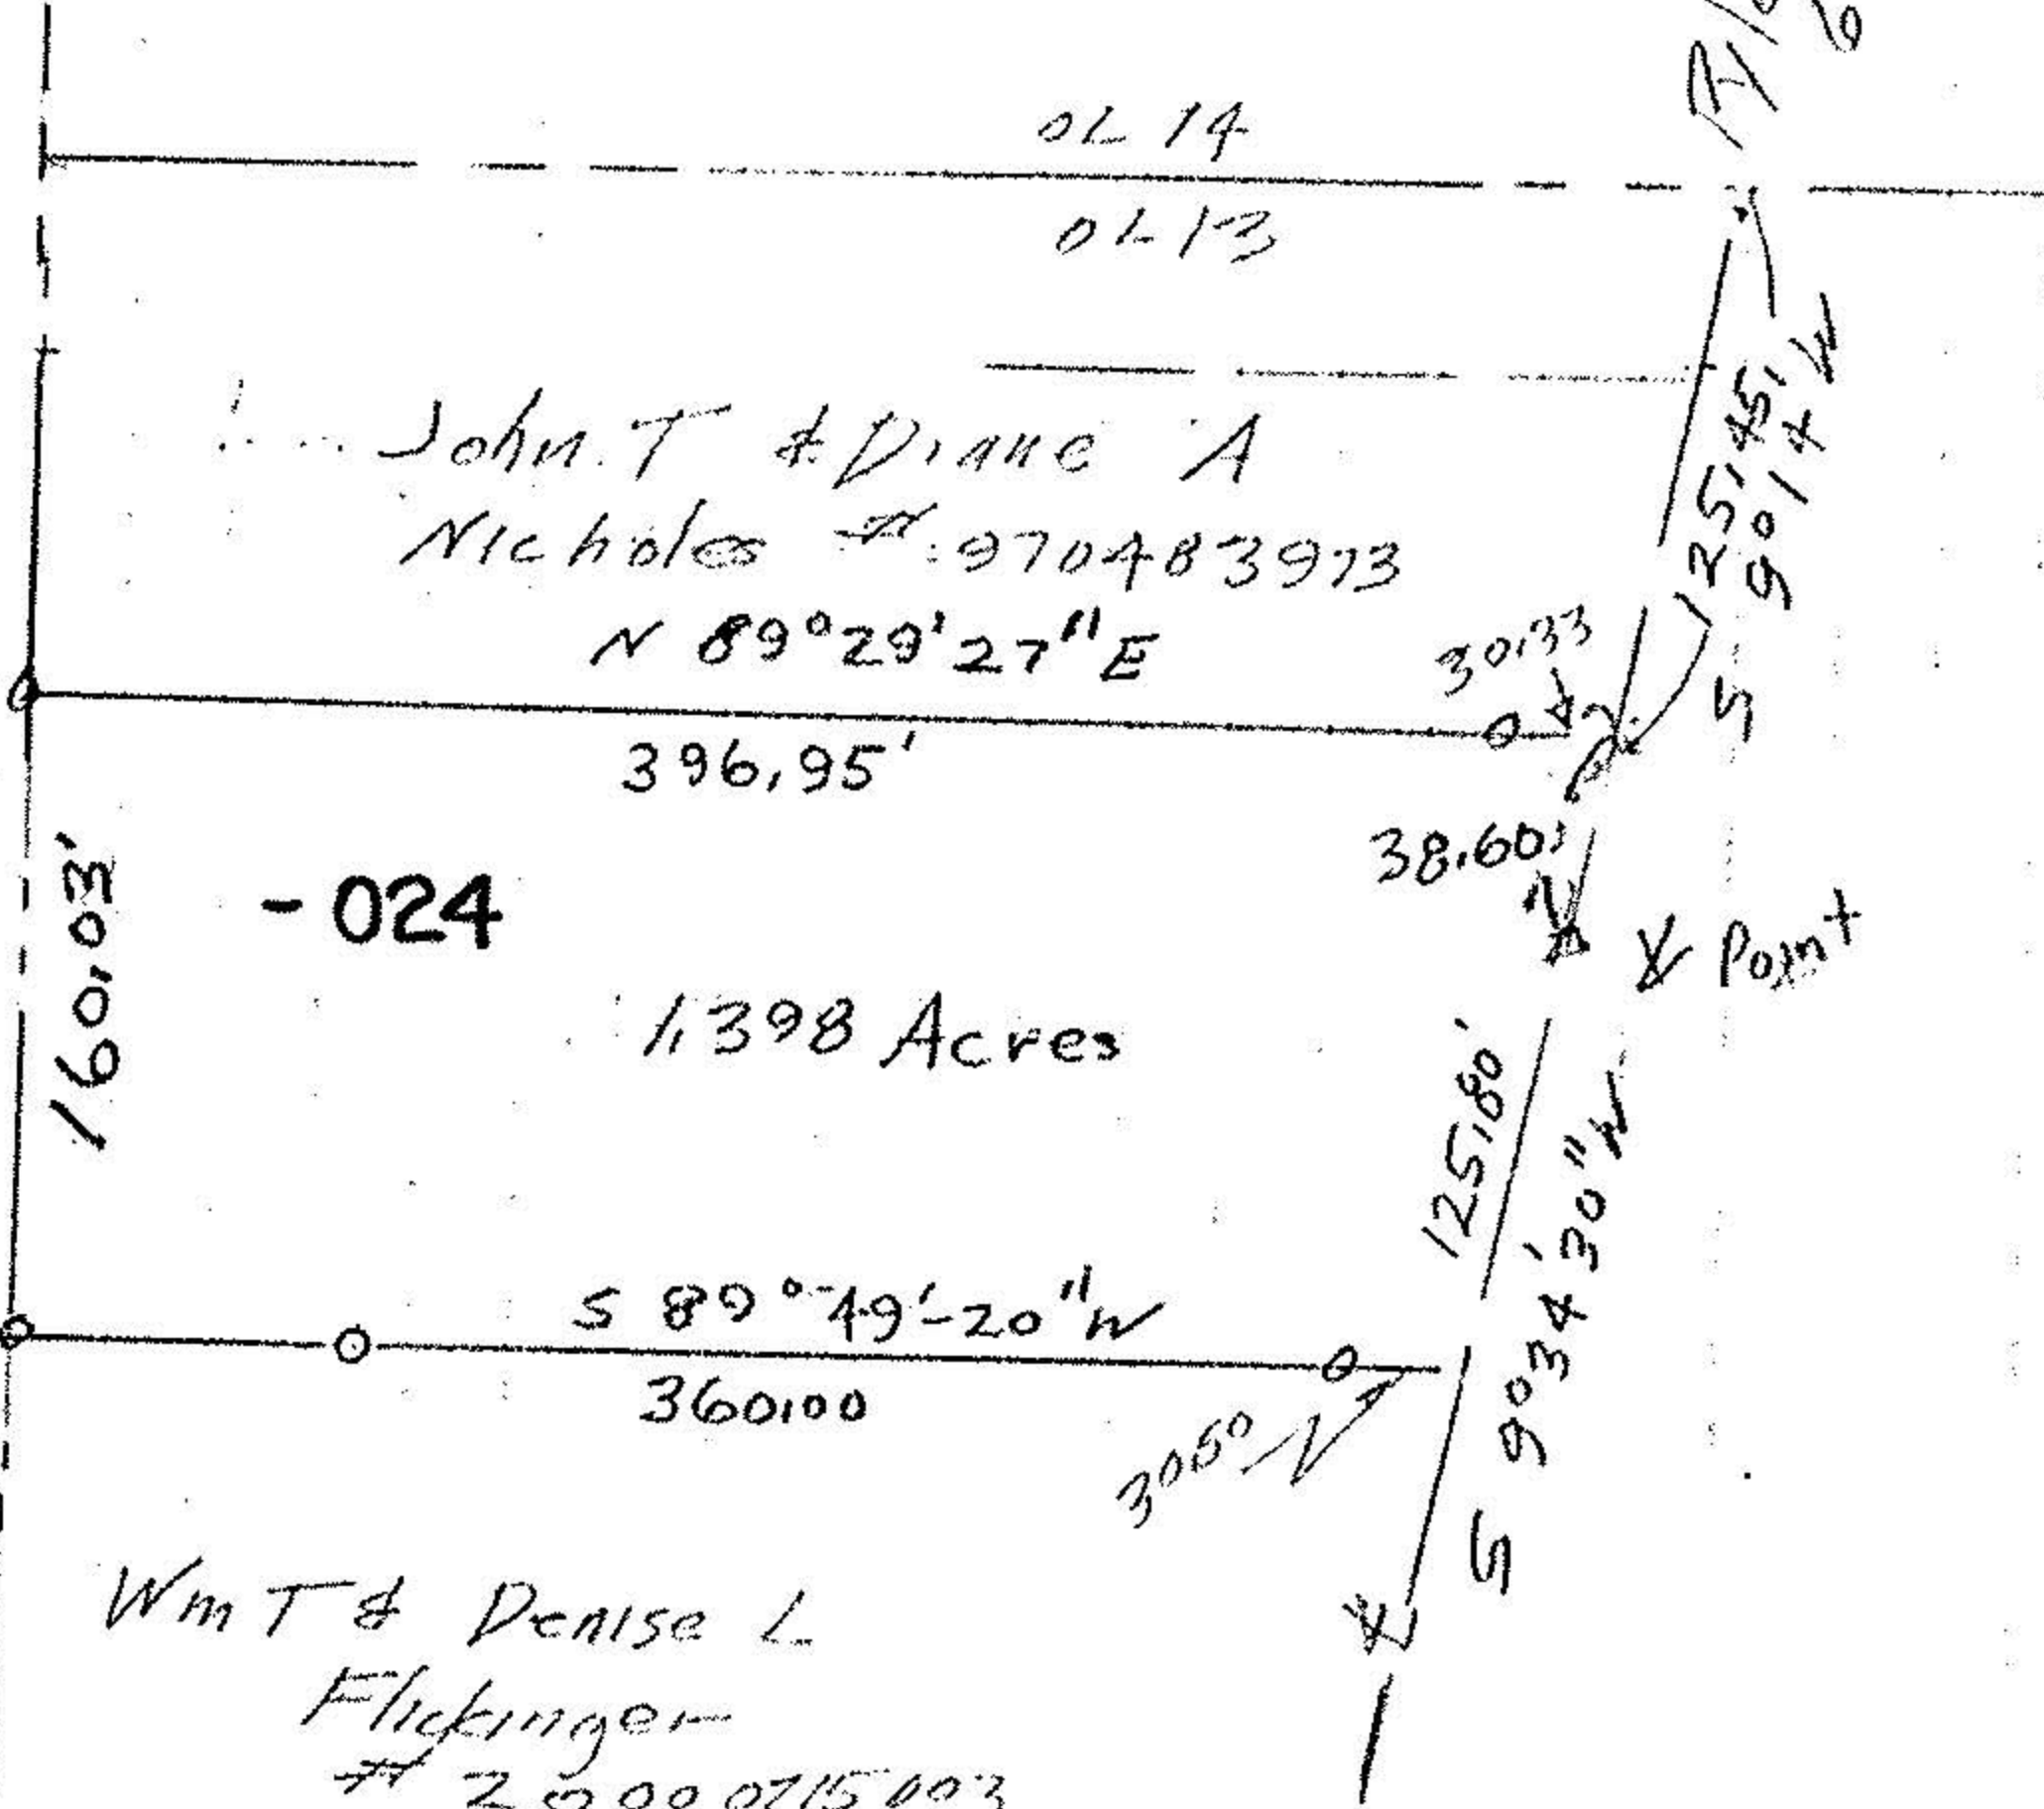

PPN 0500013101008
0500013101013
Norman & Delores
Harwood
OR 27 Pg 812

Survey for combining two
parcels of land
Original Lot 13
Amherst Township
Lorain County Ohio
Scale 1"=100' May

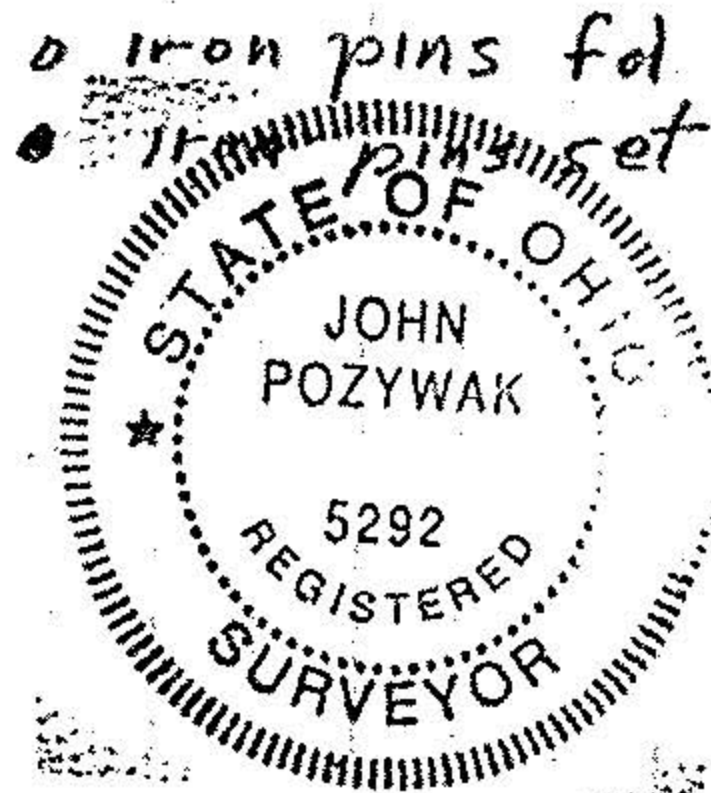

John Pozywak

00791
APPROVED LORAIN CO. MAP DEPT
DATE 7-3-01
PAGE 5-00-013-A
BY JHATFIELD
* 01-00791