



OR 1332 Pg 176

American Stone Corp
N 30°29'47"W

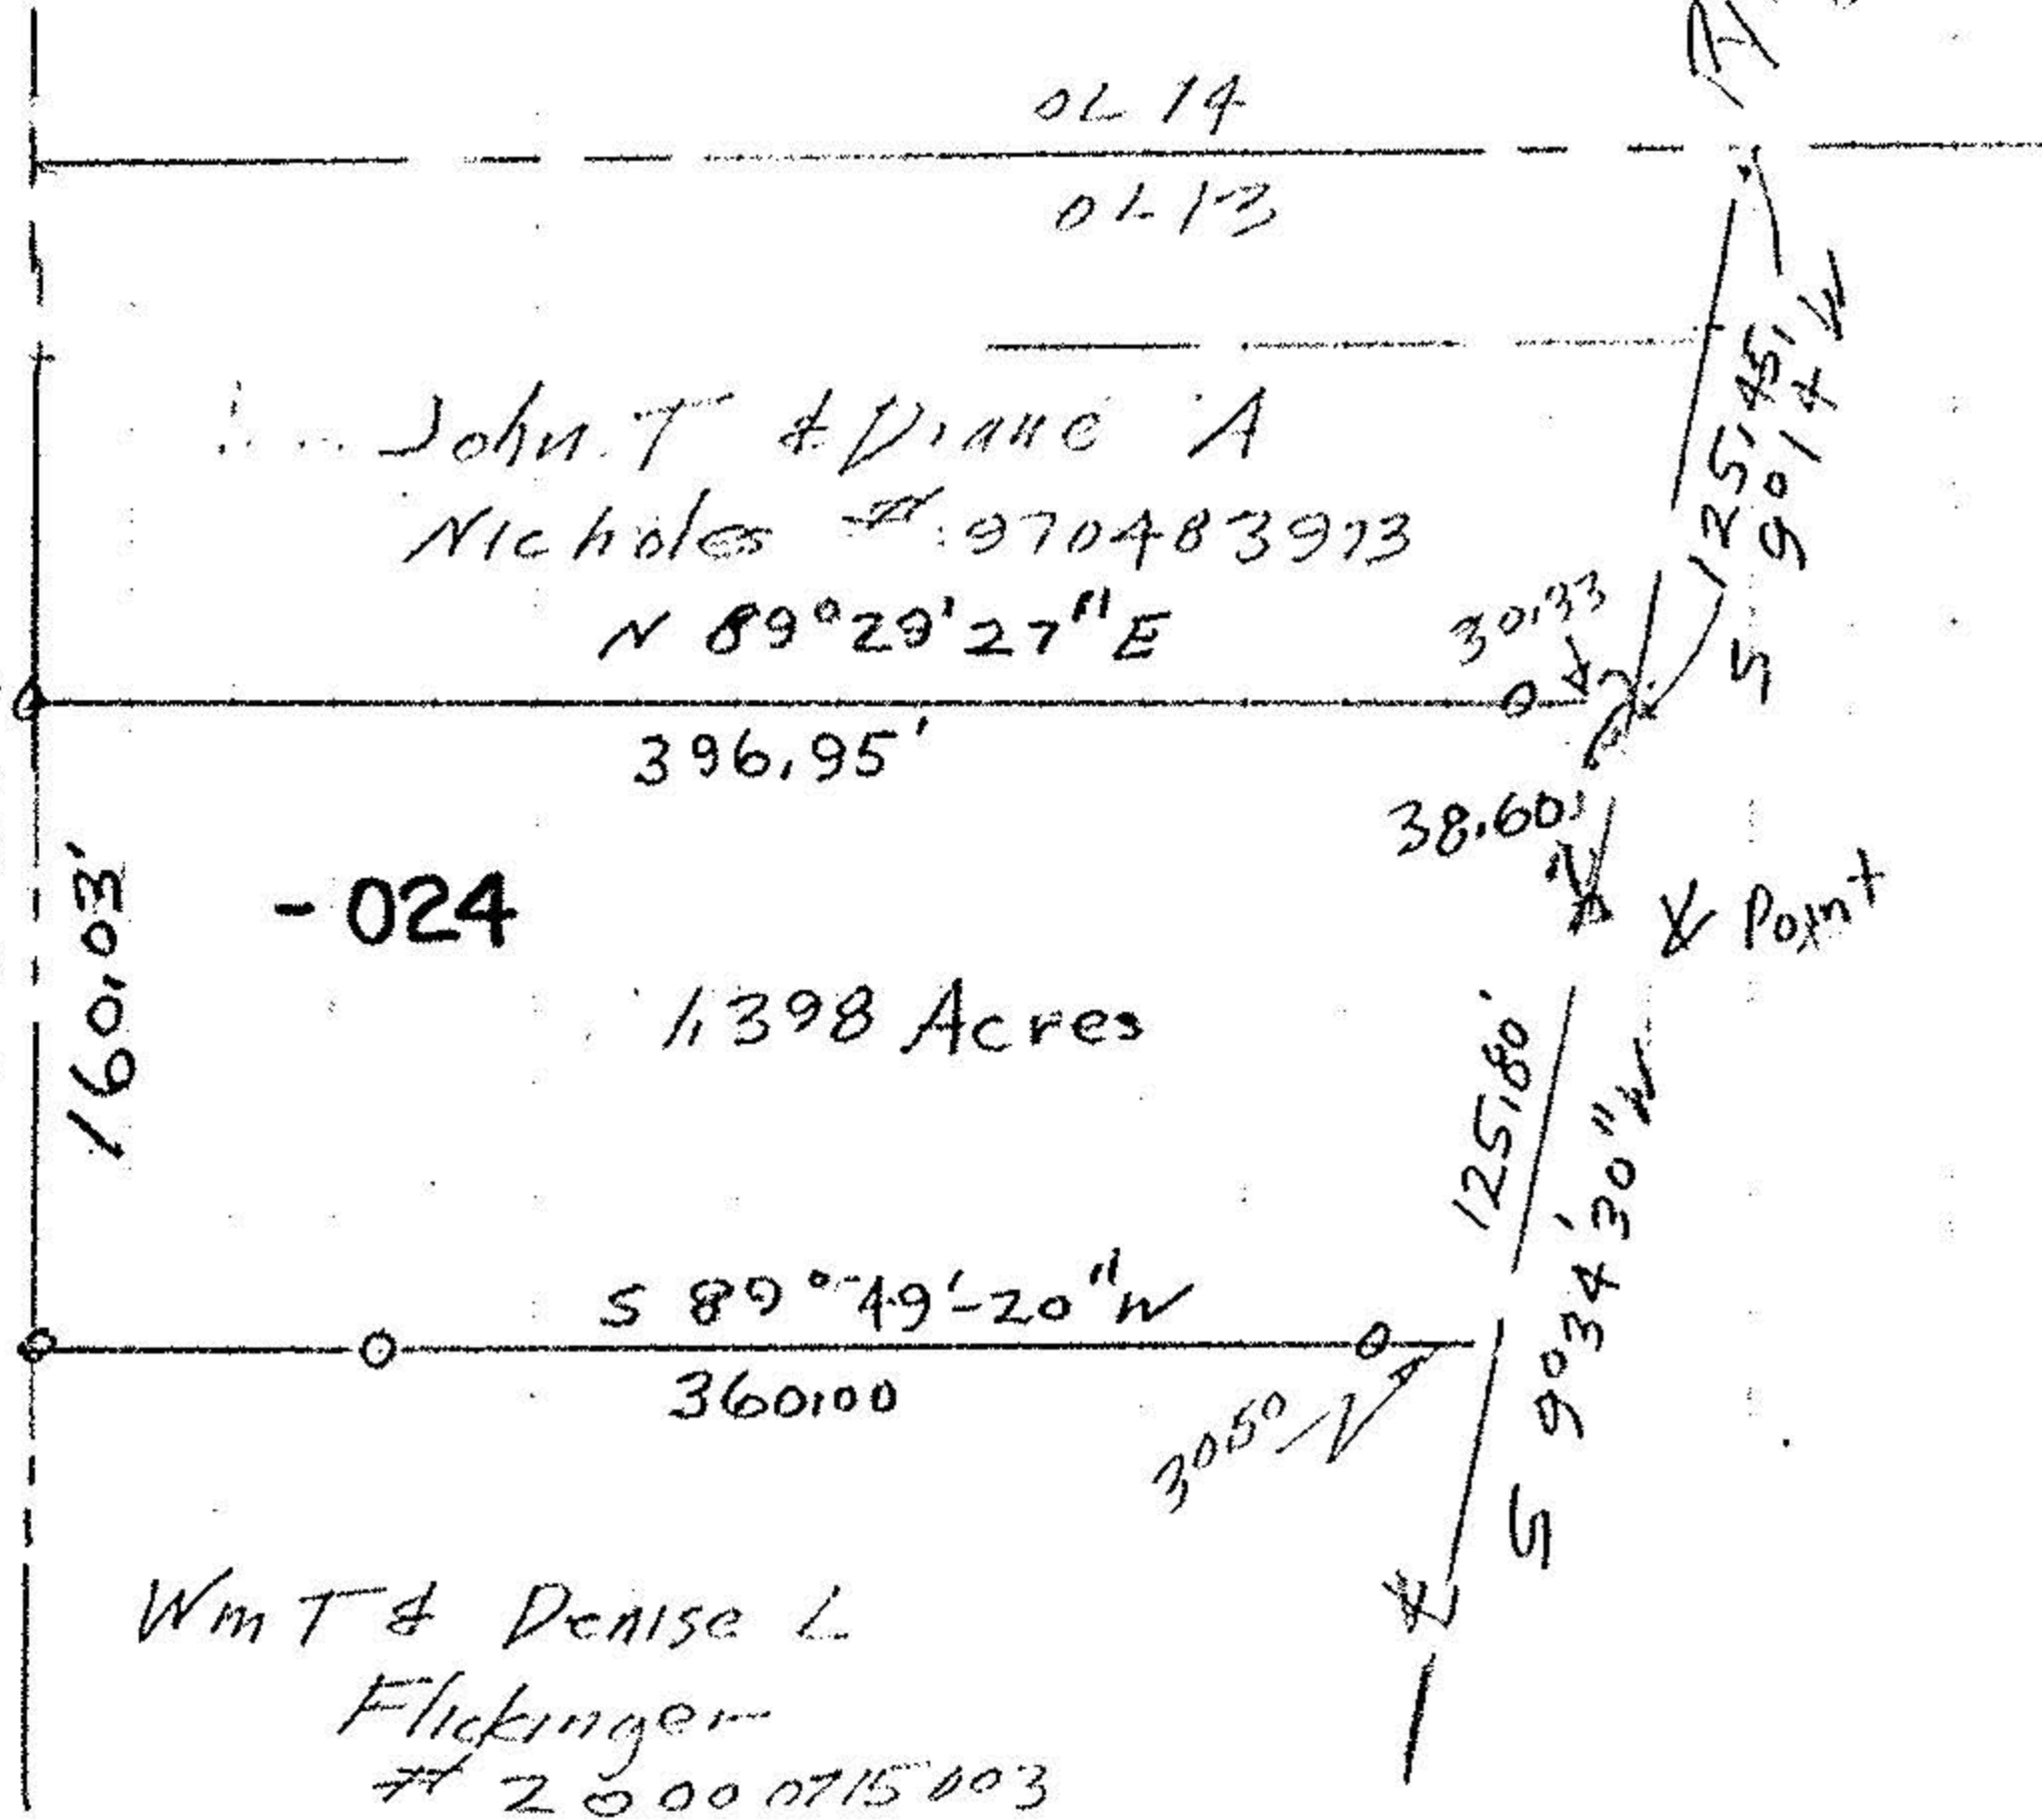

PPN 0500013101008
 0500013101013
 Norman & Delores
 Harwood
 OR 27 Pg 812

Survey for combining two
 parcels of land
 Original Lot 13
 Amherst Township
 Lorain County Ohio
 Scale 1"=100'

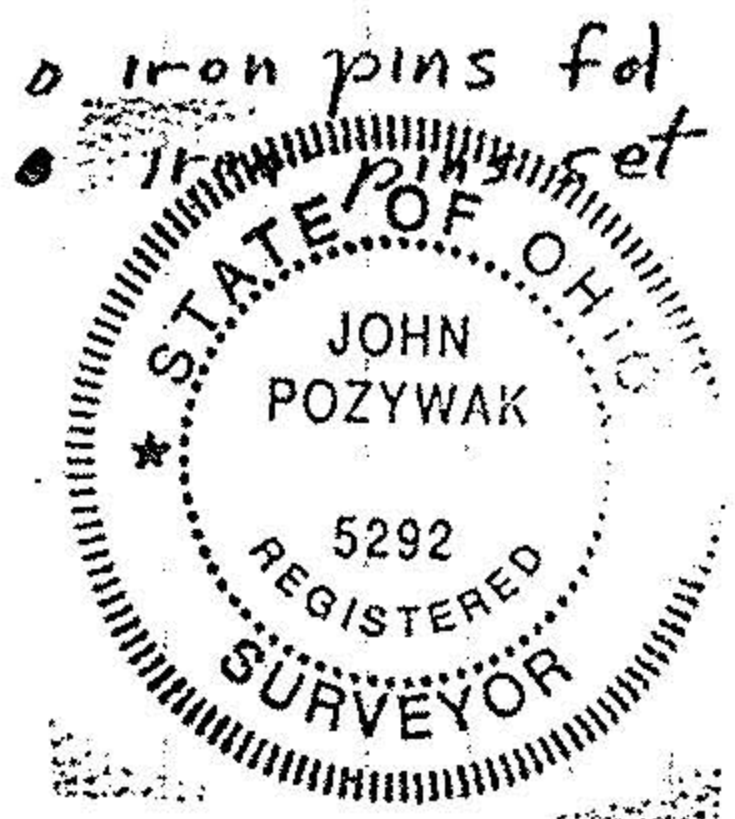

John Pozywak

00791
APPROVED LORAIN CO. MAP DEPT
DATE 7-3-01
PAGE 5-00-013-A
BY JHATFIELD
* 01-00791