

5-00-016-A  
05-00-016-101  
5-00-016-A

# HOEDER-SCHMIDT and ASSOCIATES


ENGINEERS — SURVEYORS — CONSULTANTS IN LAND PLANNING  
ELYRIA — HOEWALE — MEDINA — OHIO

## PLOT PLAN

JOB No 74-105

SUBLOT \_\_\_\_\_  
SUBDIVISION \_\_\_\_\_  
OTHER PART OF AMHERST TOWNSHIP ORIGINAL LOT NO. 16  
CITY OF AMHERST COUNTY OF LORAIN STATE OF OH'O

CHARLES OAK POINT ESTATES SUBDN NO. 2  
P.V. 25 P. 64

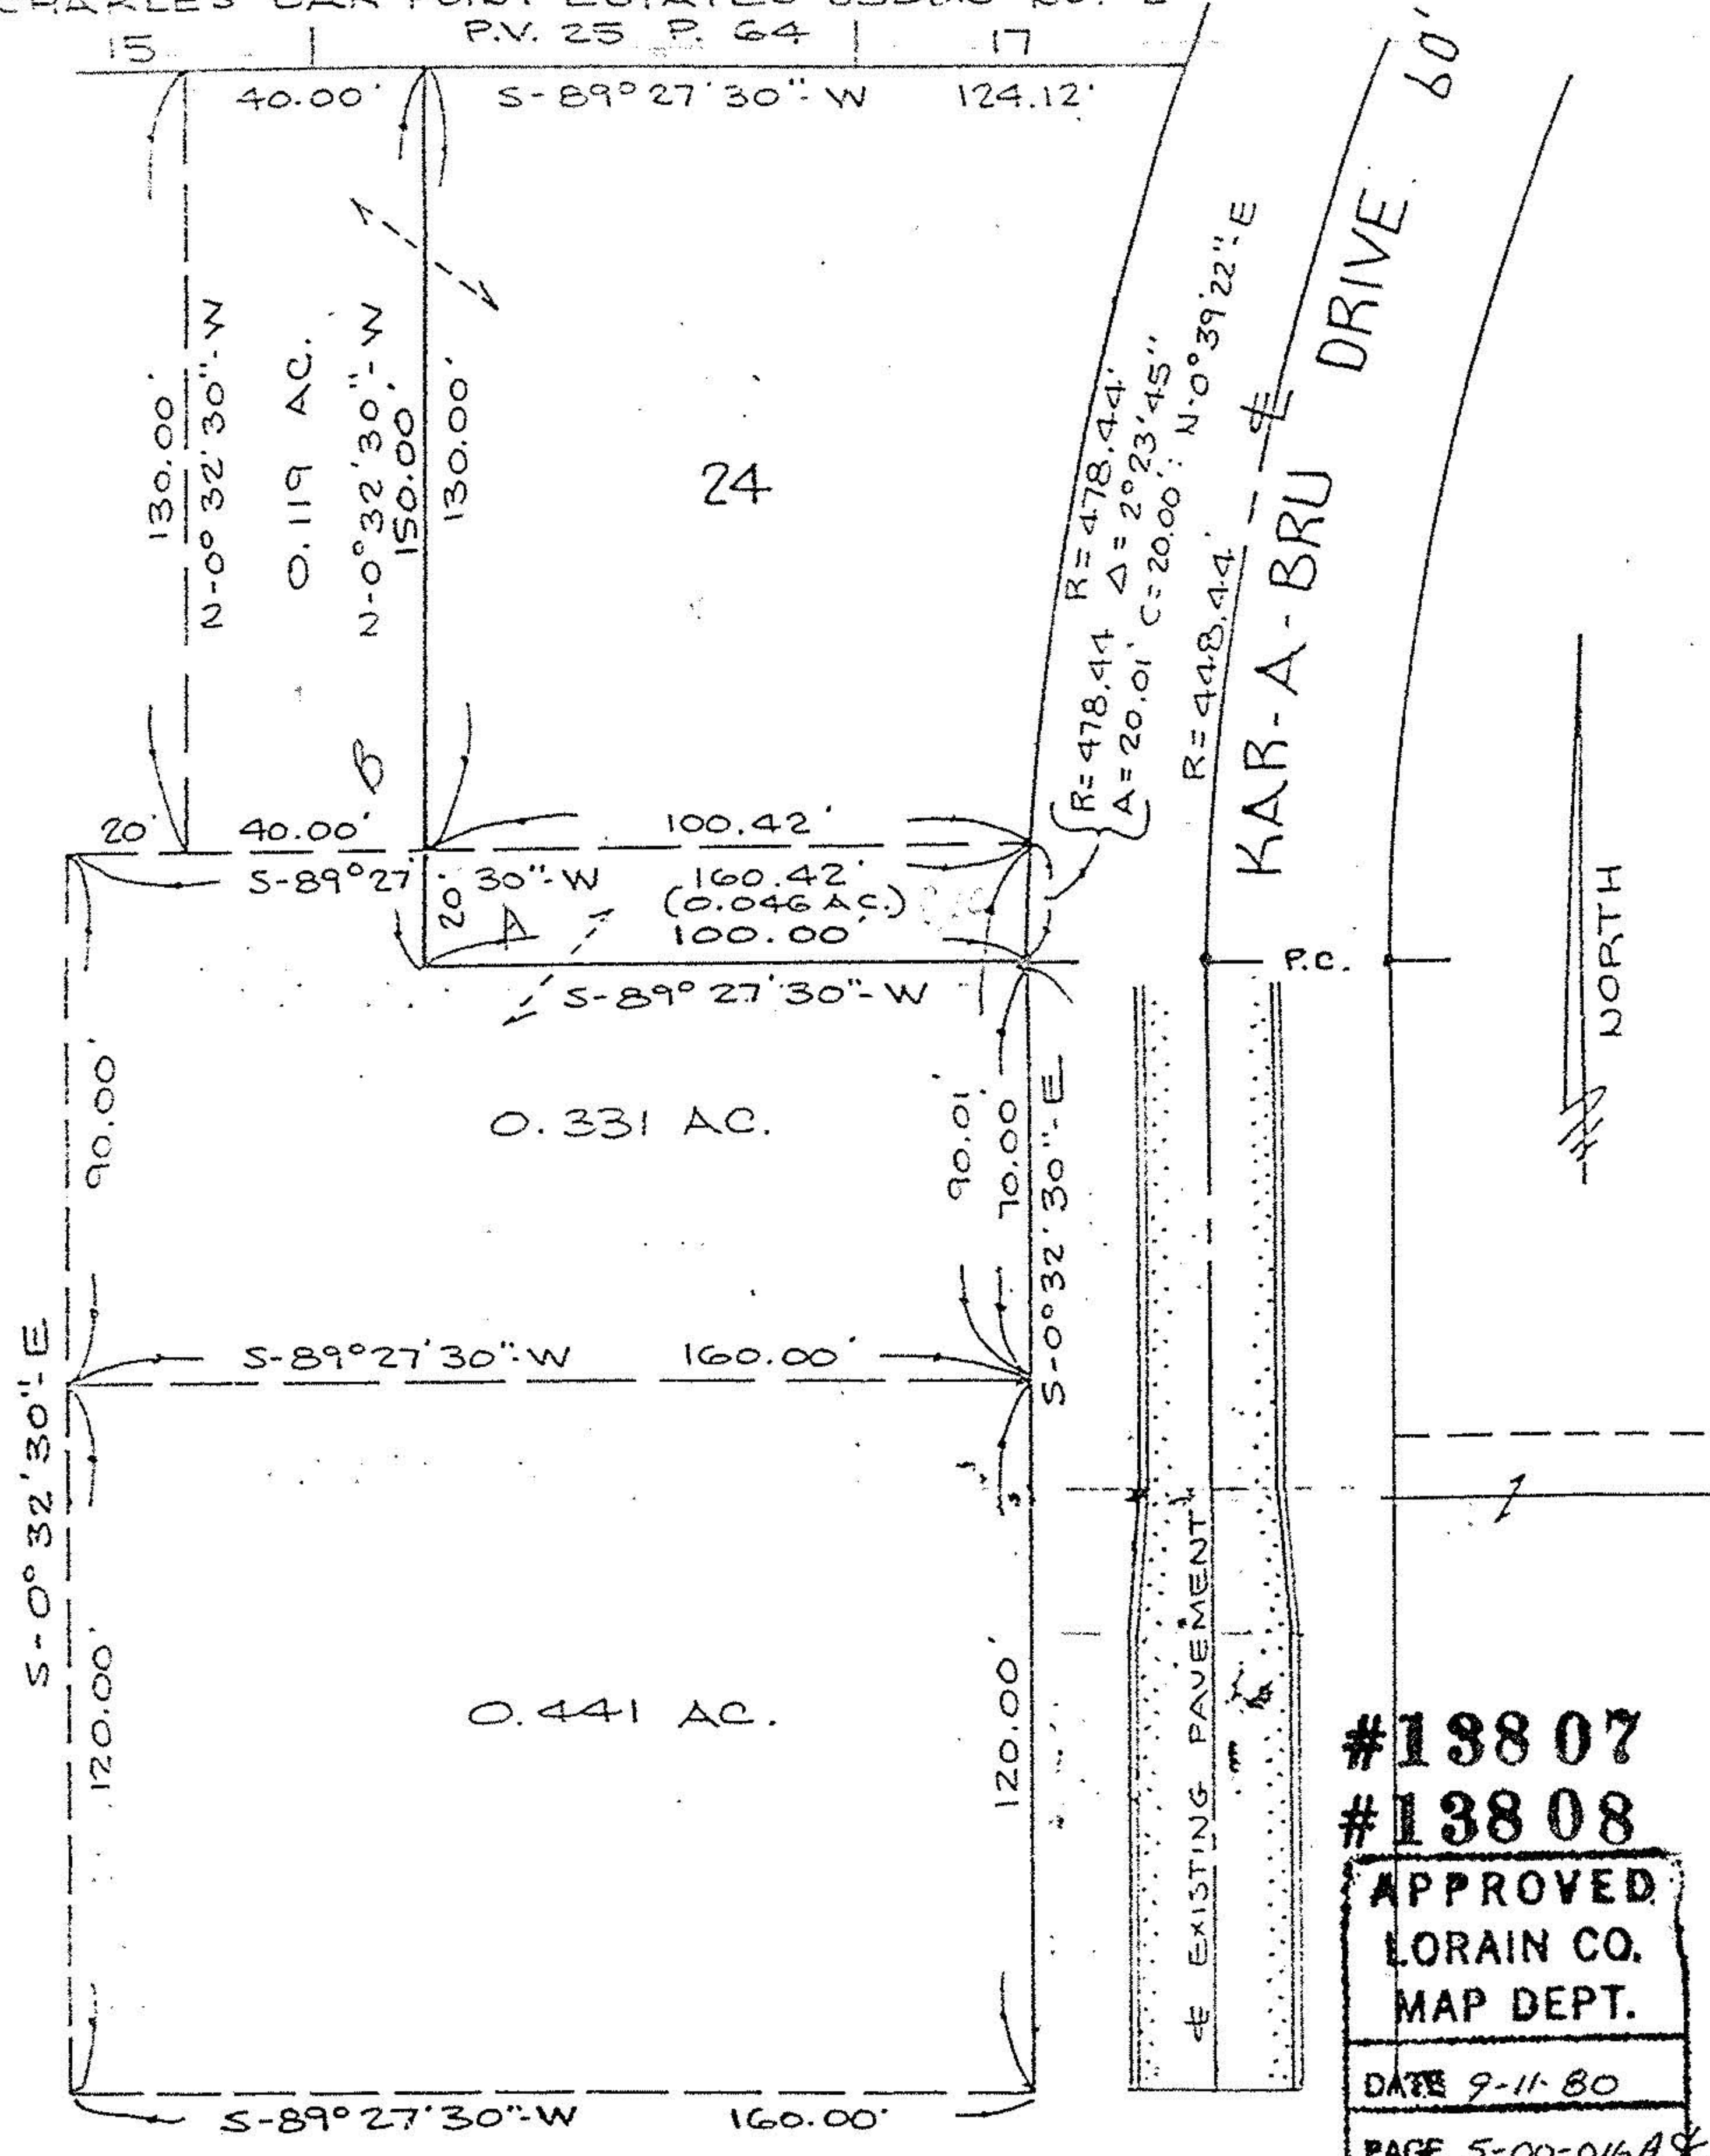

#13807  
#13808  
APPROVED  
LORAIN CO.  
MAP DEPT.  
DATE 9-11-80  
PAGE 5-00-016A & B  
BY J. Coelmit  
VOID  
AFTER

Prepared for: CHARLES ABRAHAM

Scale 1" = 40' Date FEB. 6, 1980 REV. MAY 6, 1980

5-00-016-101