
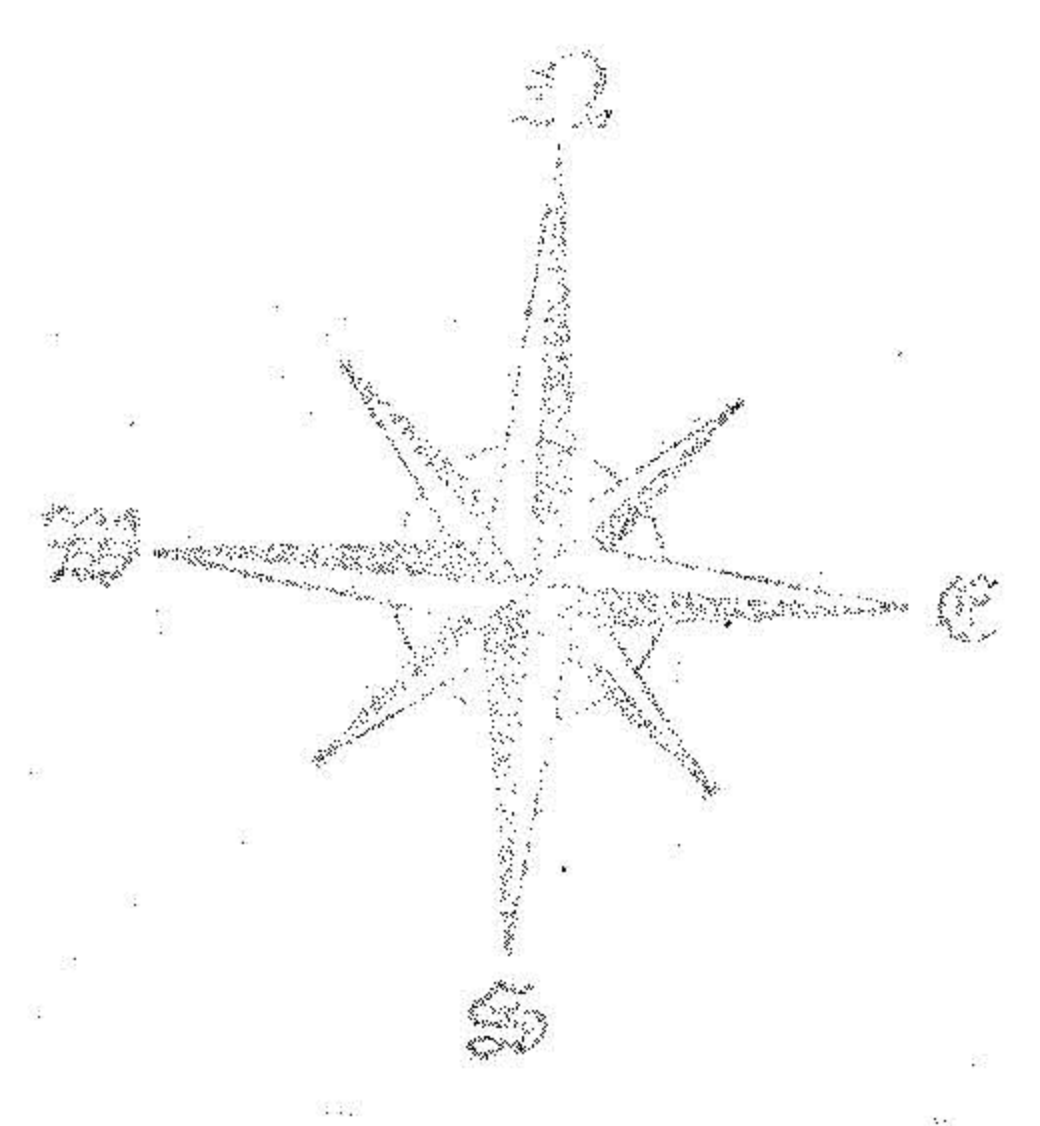


#2909

Pg 2-03-006A
006B

Pg 5-00-020A
020B

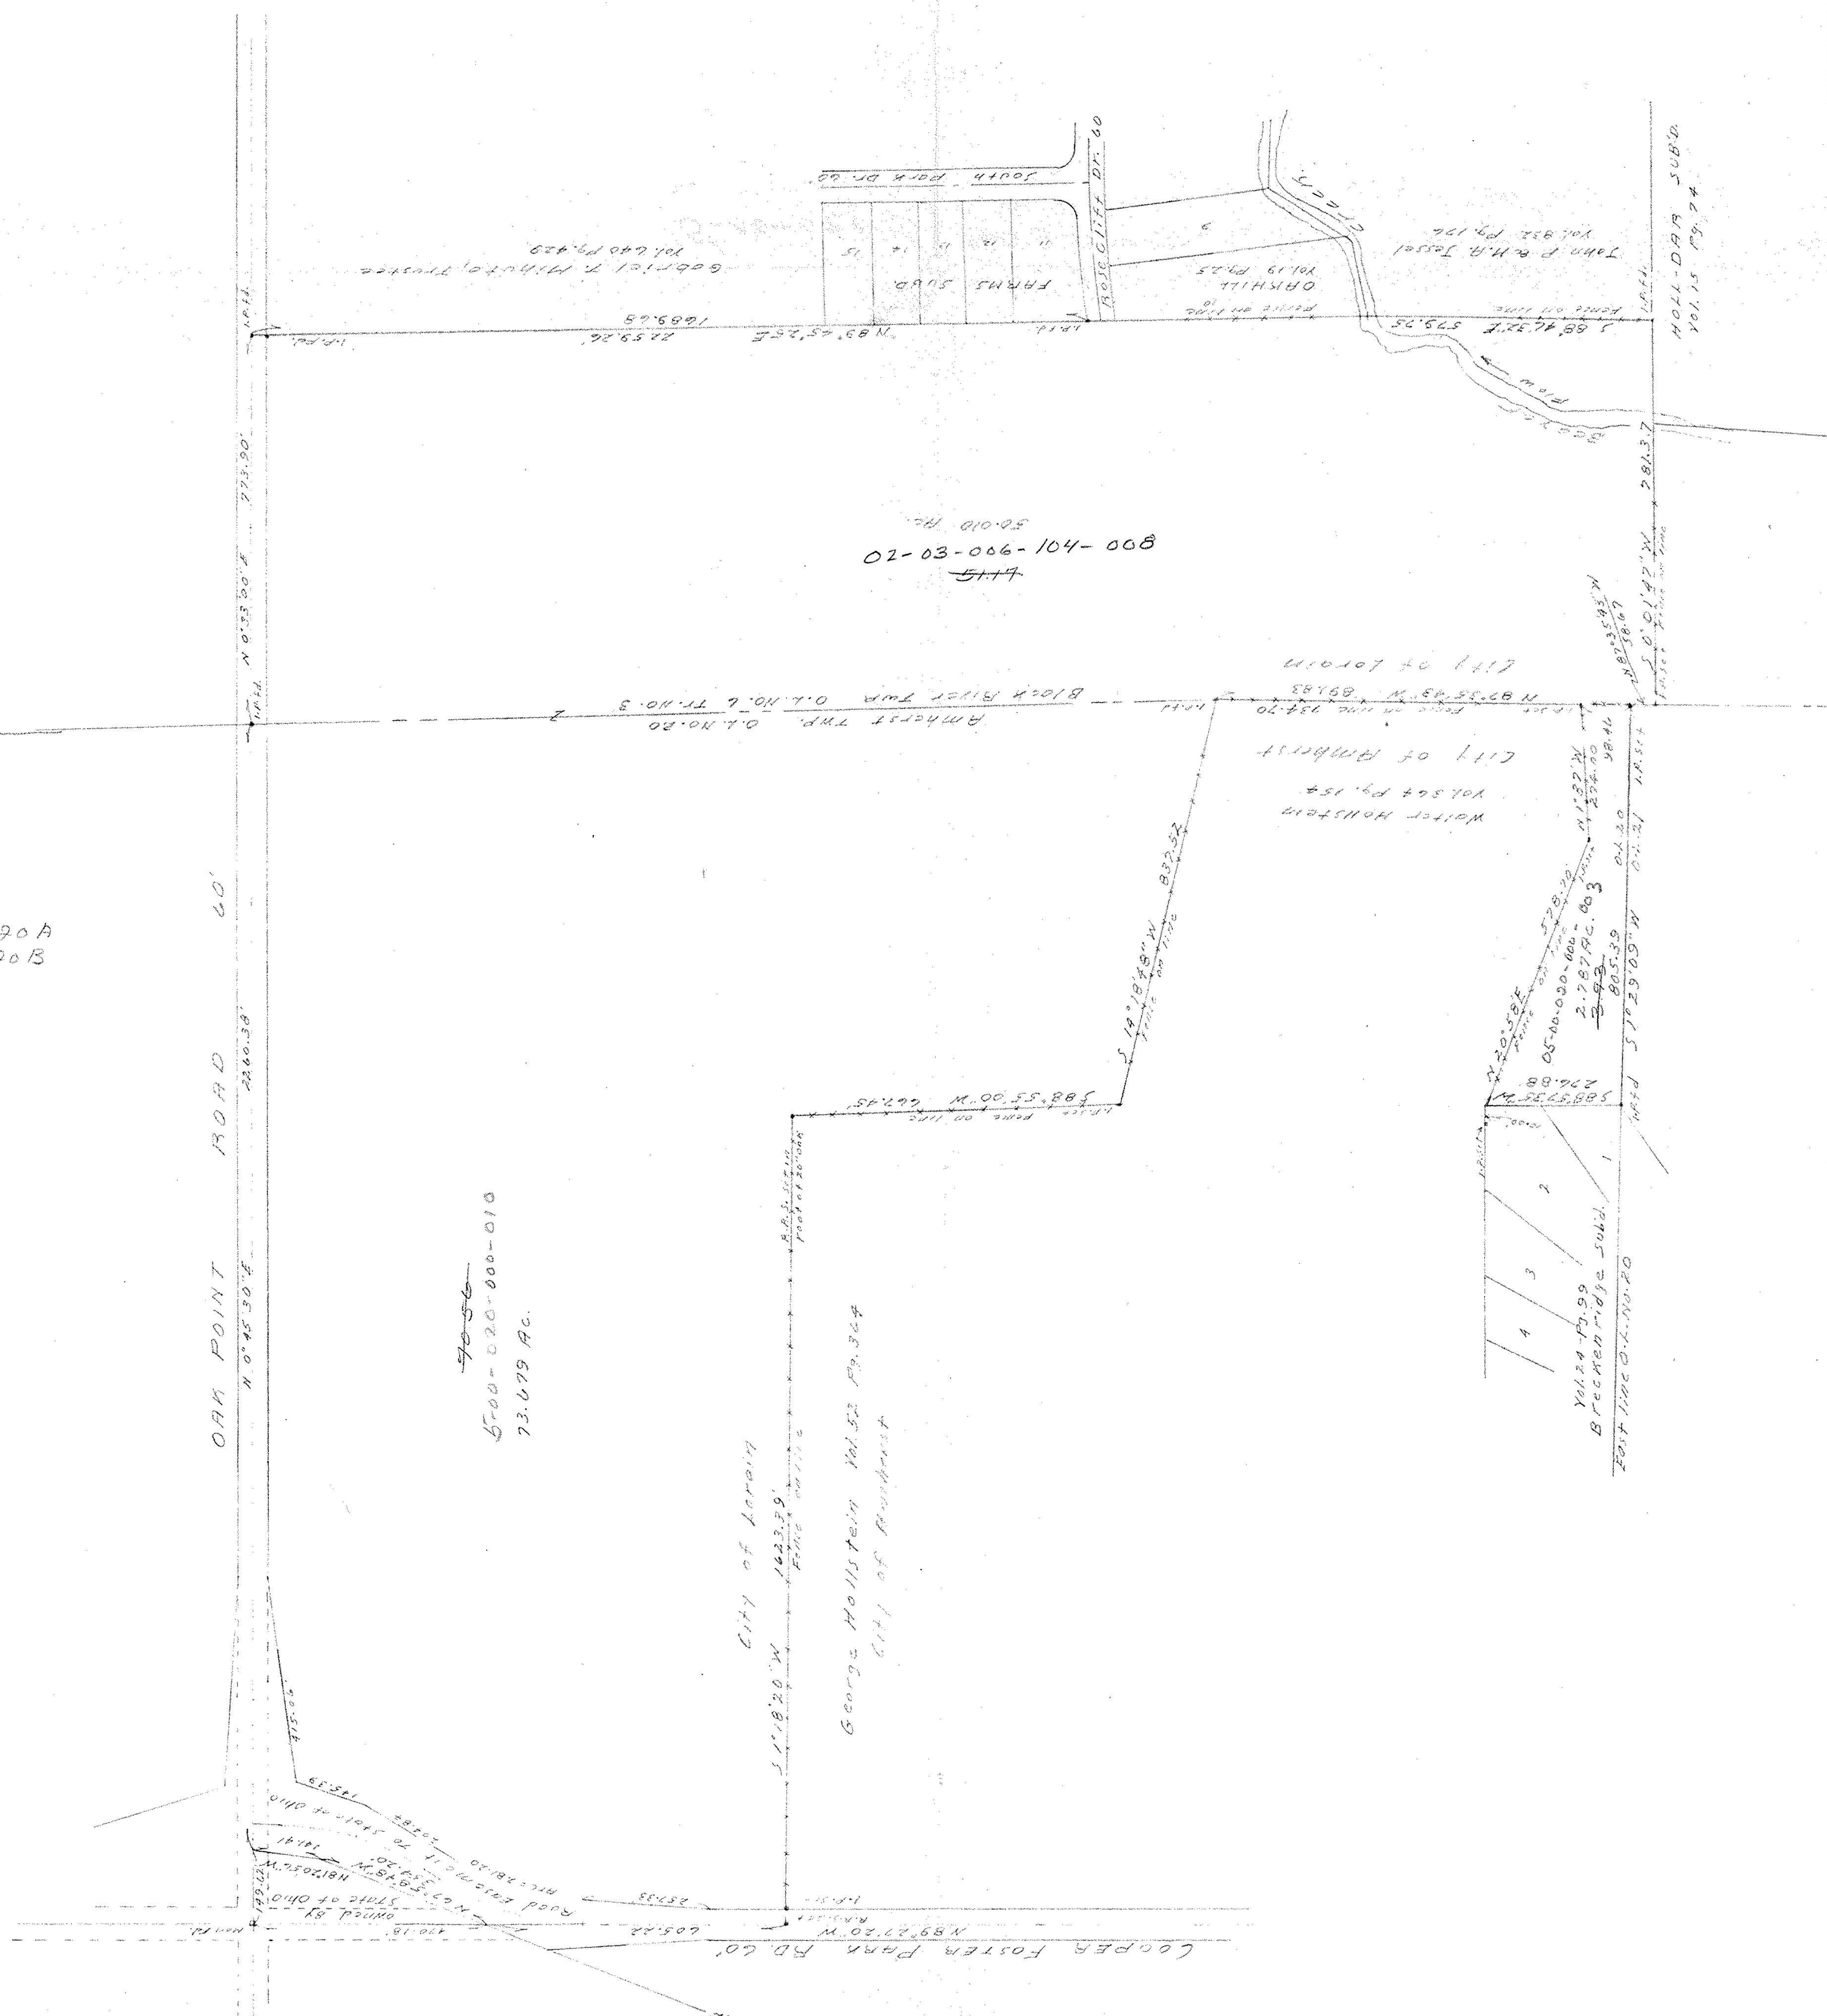

SURVEY PARTS PREPARED FOR		SHEET	
O.L. 20 AMHERST TWP. NORTHERN UNION		1 OF 1	
O.L. 6 79.3 BLACK RIVER			
TWP. IN CITY OF LORAIN			
& CITY OF AMHERST			
LORAIN CO. OHIO			
DATE:	SCALE:	Prepared by	JOB NO.
MAY 1963	1" = 200'	JAMES H. SCHMIDT	69-77
DRAWN	CH'D	Registered Surveyor	17
X.B.S.		307 Pleasant Bldg., Blvd. O.	