


BLACK RIVER TWP

COOPER FOSTER PARK RD


AMHERST TWP

MAP OF SURVEY MADE FOR
George Charles Hollstein
O.L. 21 AMHERST TWP
LORAIN CO. OHIO
SCALE 1" = 60 FT. JUNE 9 1950
C.E. Penland Reg. Surveyor

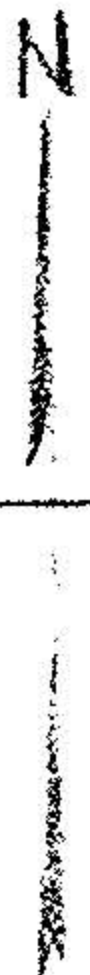

54.71
89.34
144.25

33.56
20.55
54.51
19.34
35.43

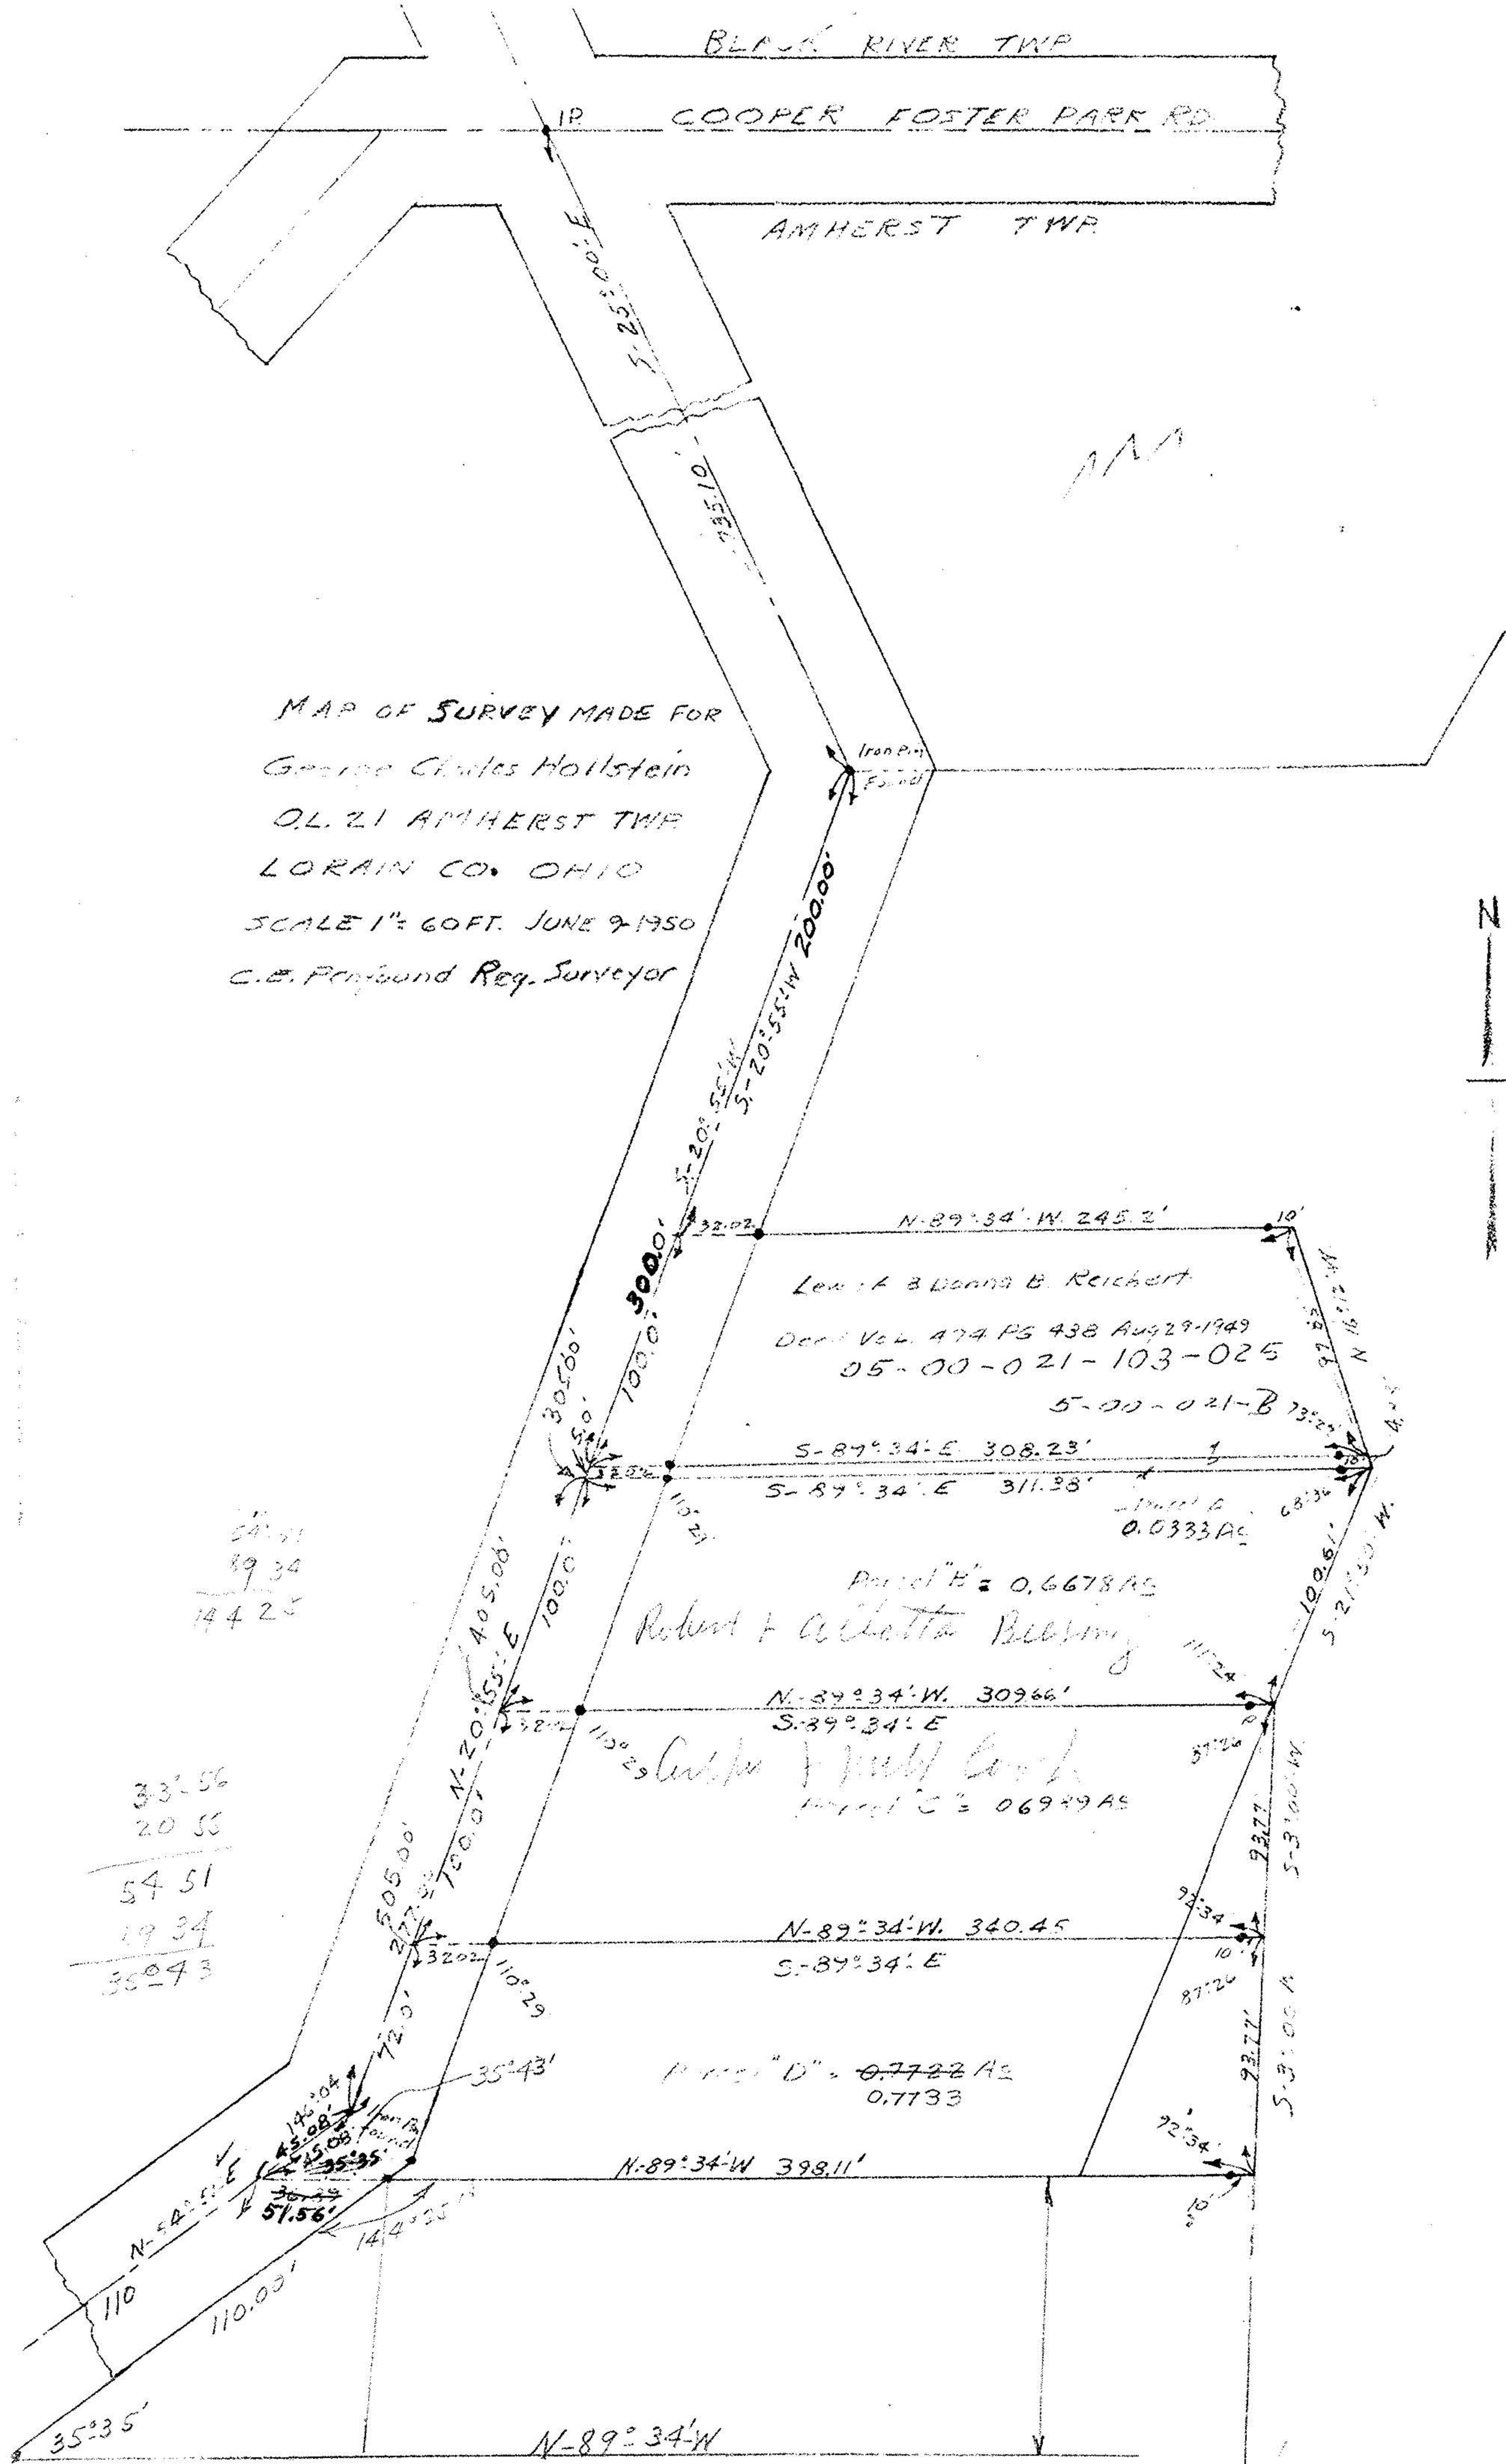

Leona & Donna B. Reichert
Deed Vol. 474 PS 438 Aug 29 1949
05-00-021-103-025
5-00-021-B 73.22'

Parcel B = 0.6678 AC
Robert & Almeta Blessing

Parcel C = 0.6949 AC
Arthur & Pearl Cook

Parcel D = 0.7722 AC
0.7733

N-89°34'W 398.11'

N-89°34'W