


05-00-022-104

5-00-022-A

0.10 ACRE PARCEL

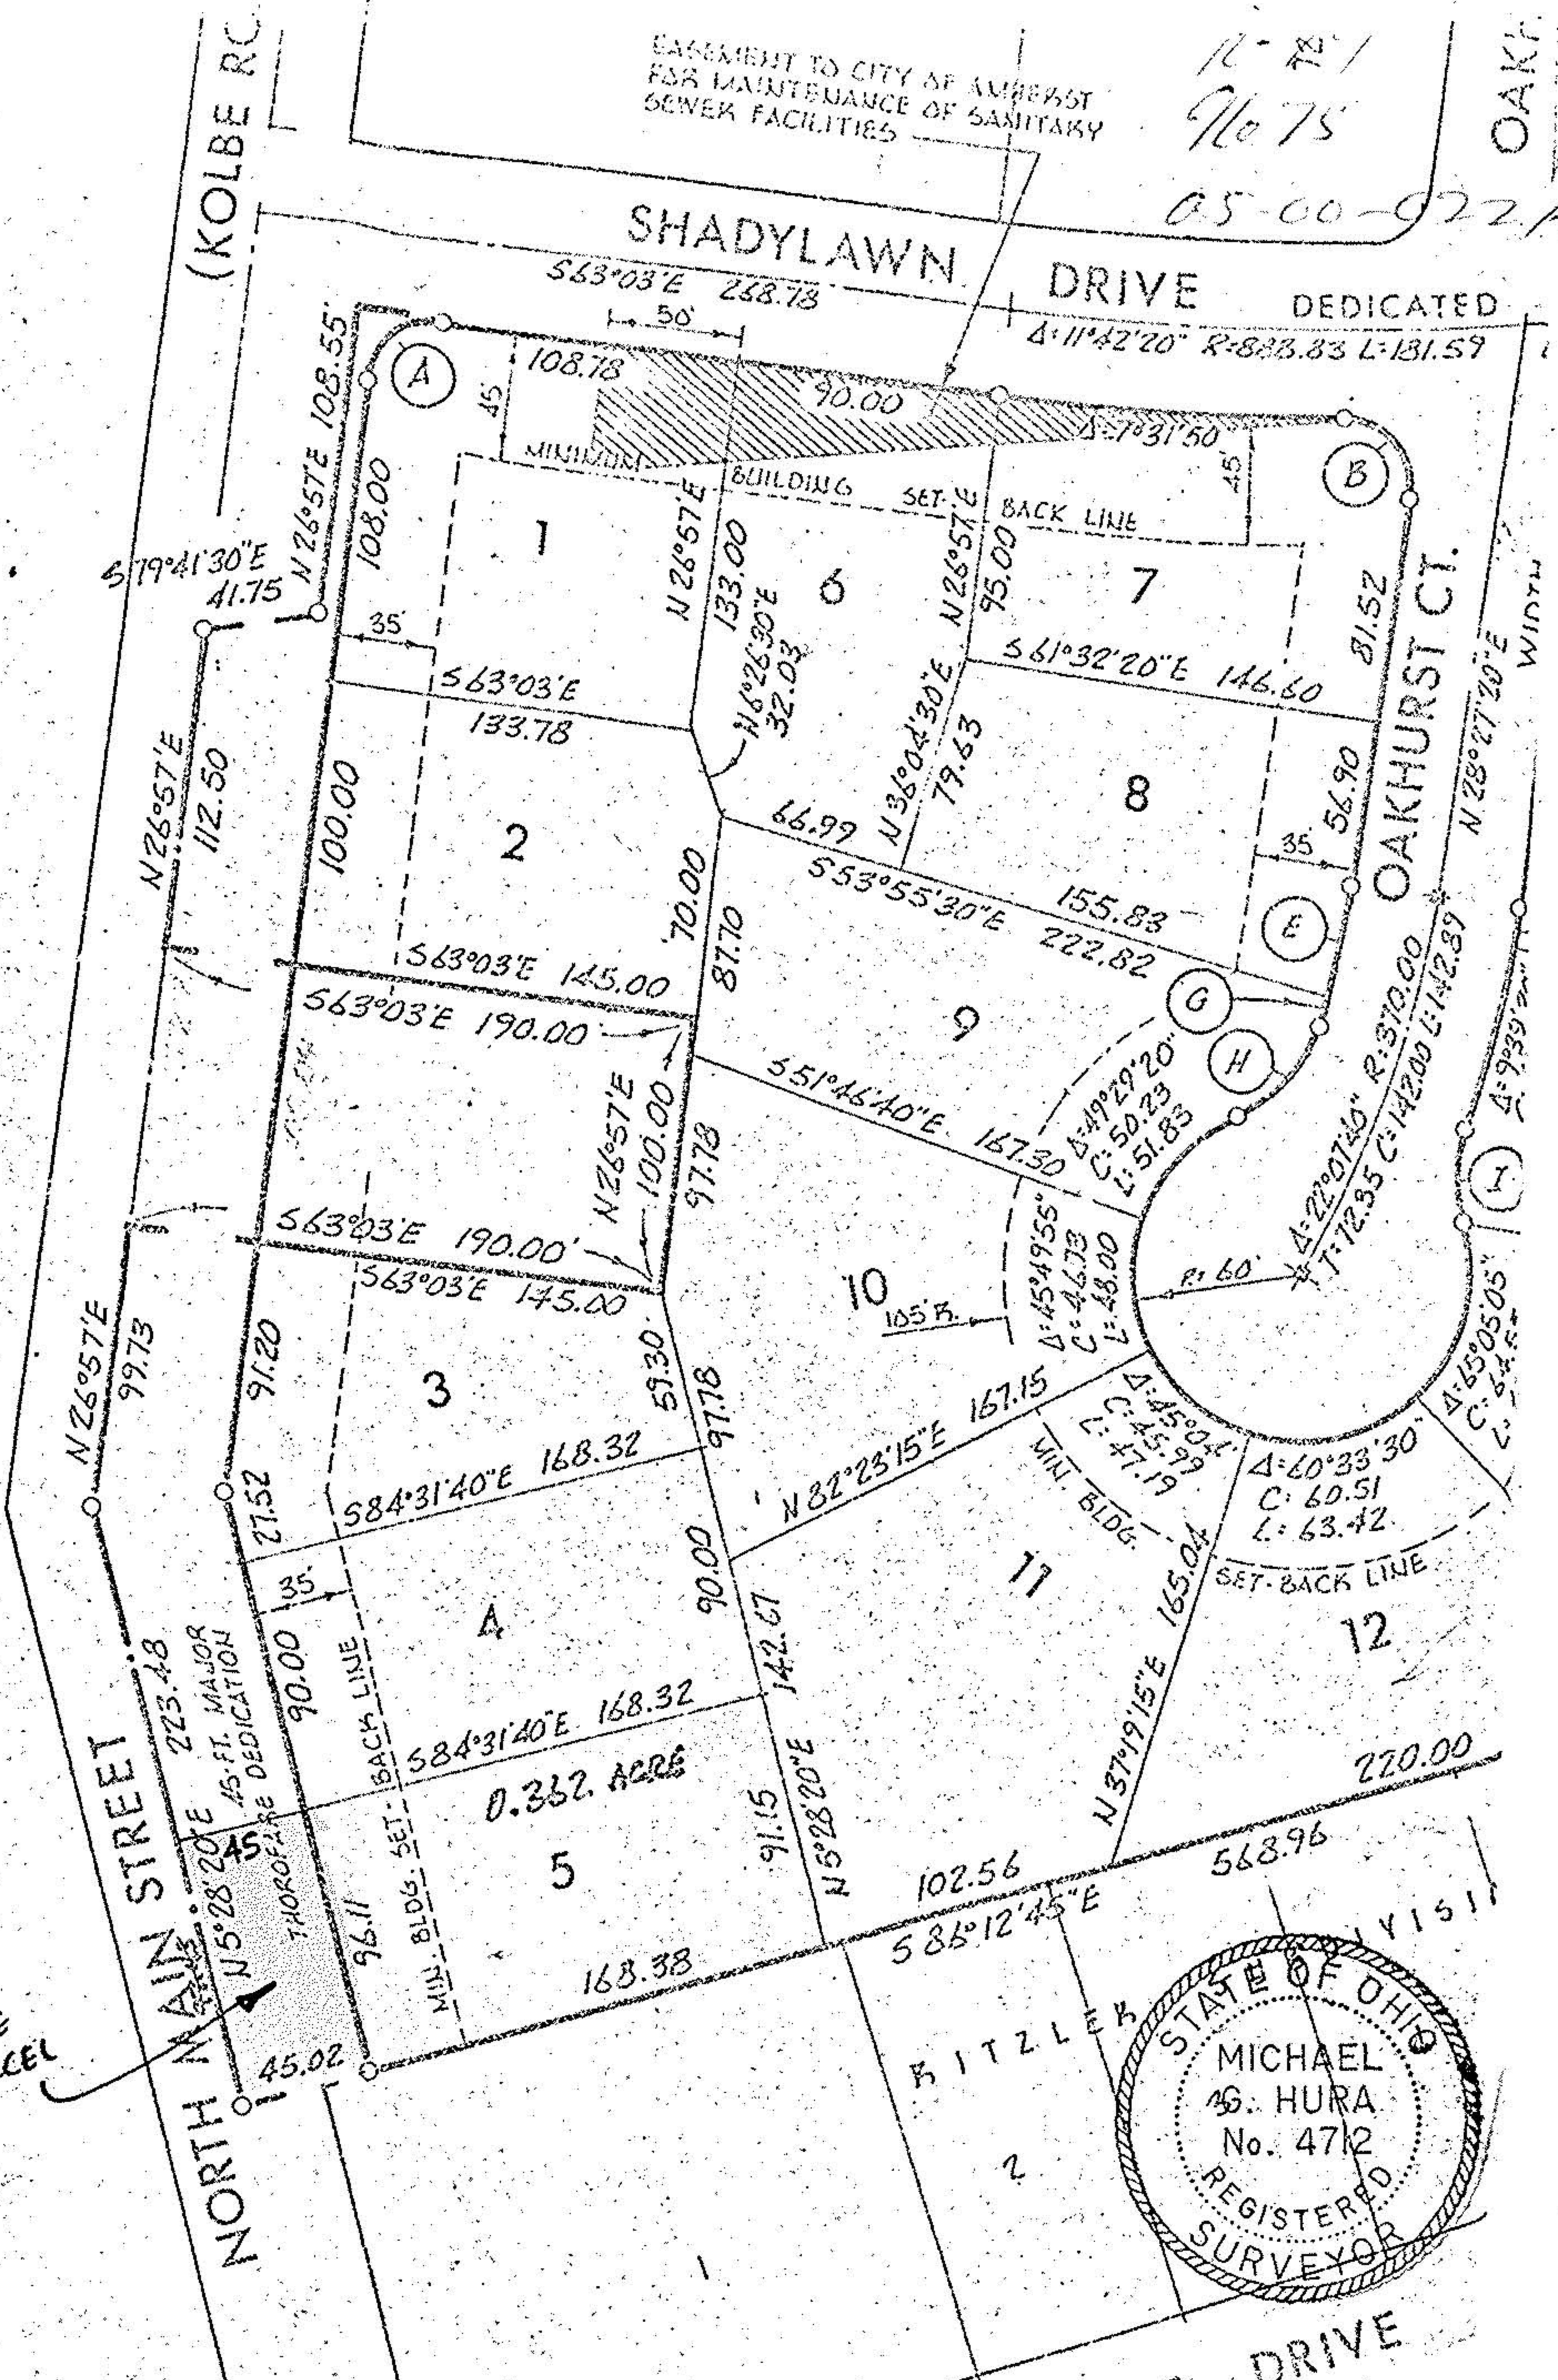

5-00-022A