

5-00-024-B

#14746

05-00-024-121-

APPROVED LORAIN CO. MAP DEPT.	
DATE	7-2-82
PAGE	5-00-024-B
BY	<i>C. Thomas</i>
VOID AFTER	


Approved
Zoning Planning Commission

Chairman

Date

Walter J. ... 6-23-82

Map of Part of Sublot 163 Harris Heirs Add.
Amherst City Lorain Co. Ohio
Scale 1" = 60'
Oct. 9 1981
By Arnold F. Koeppe Reg. Surveyor

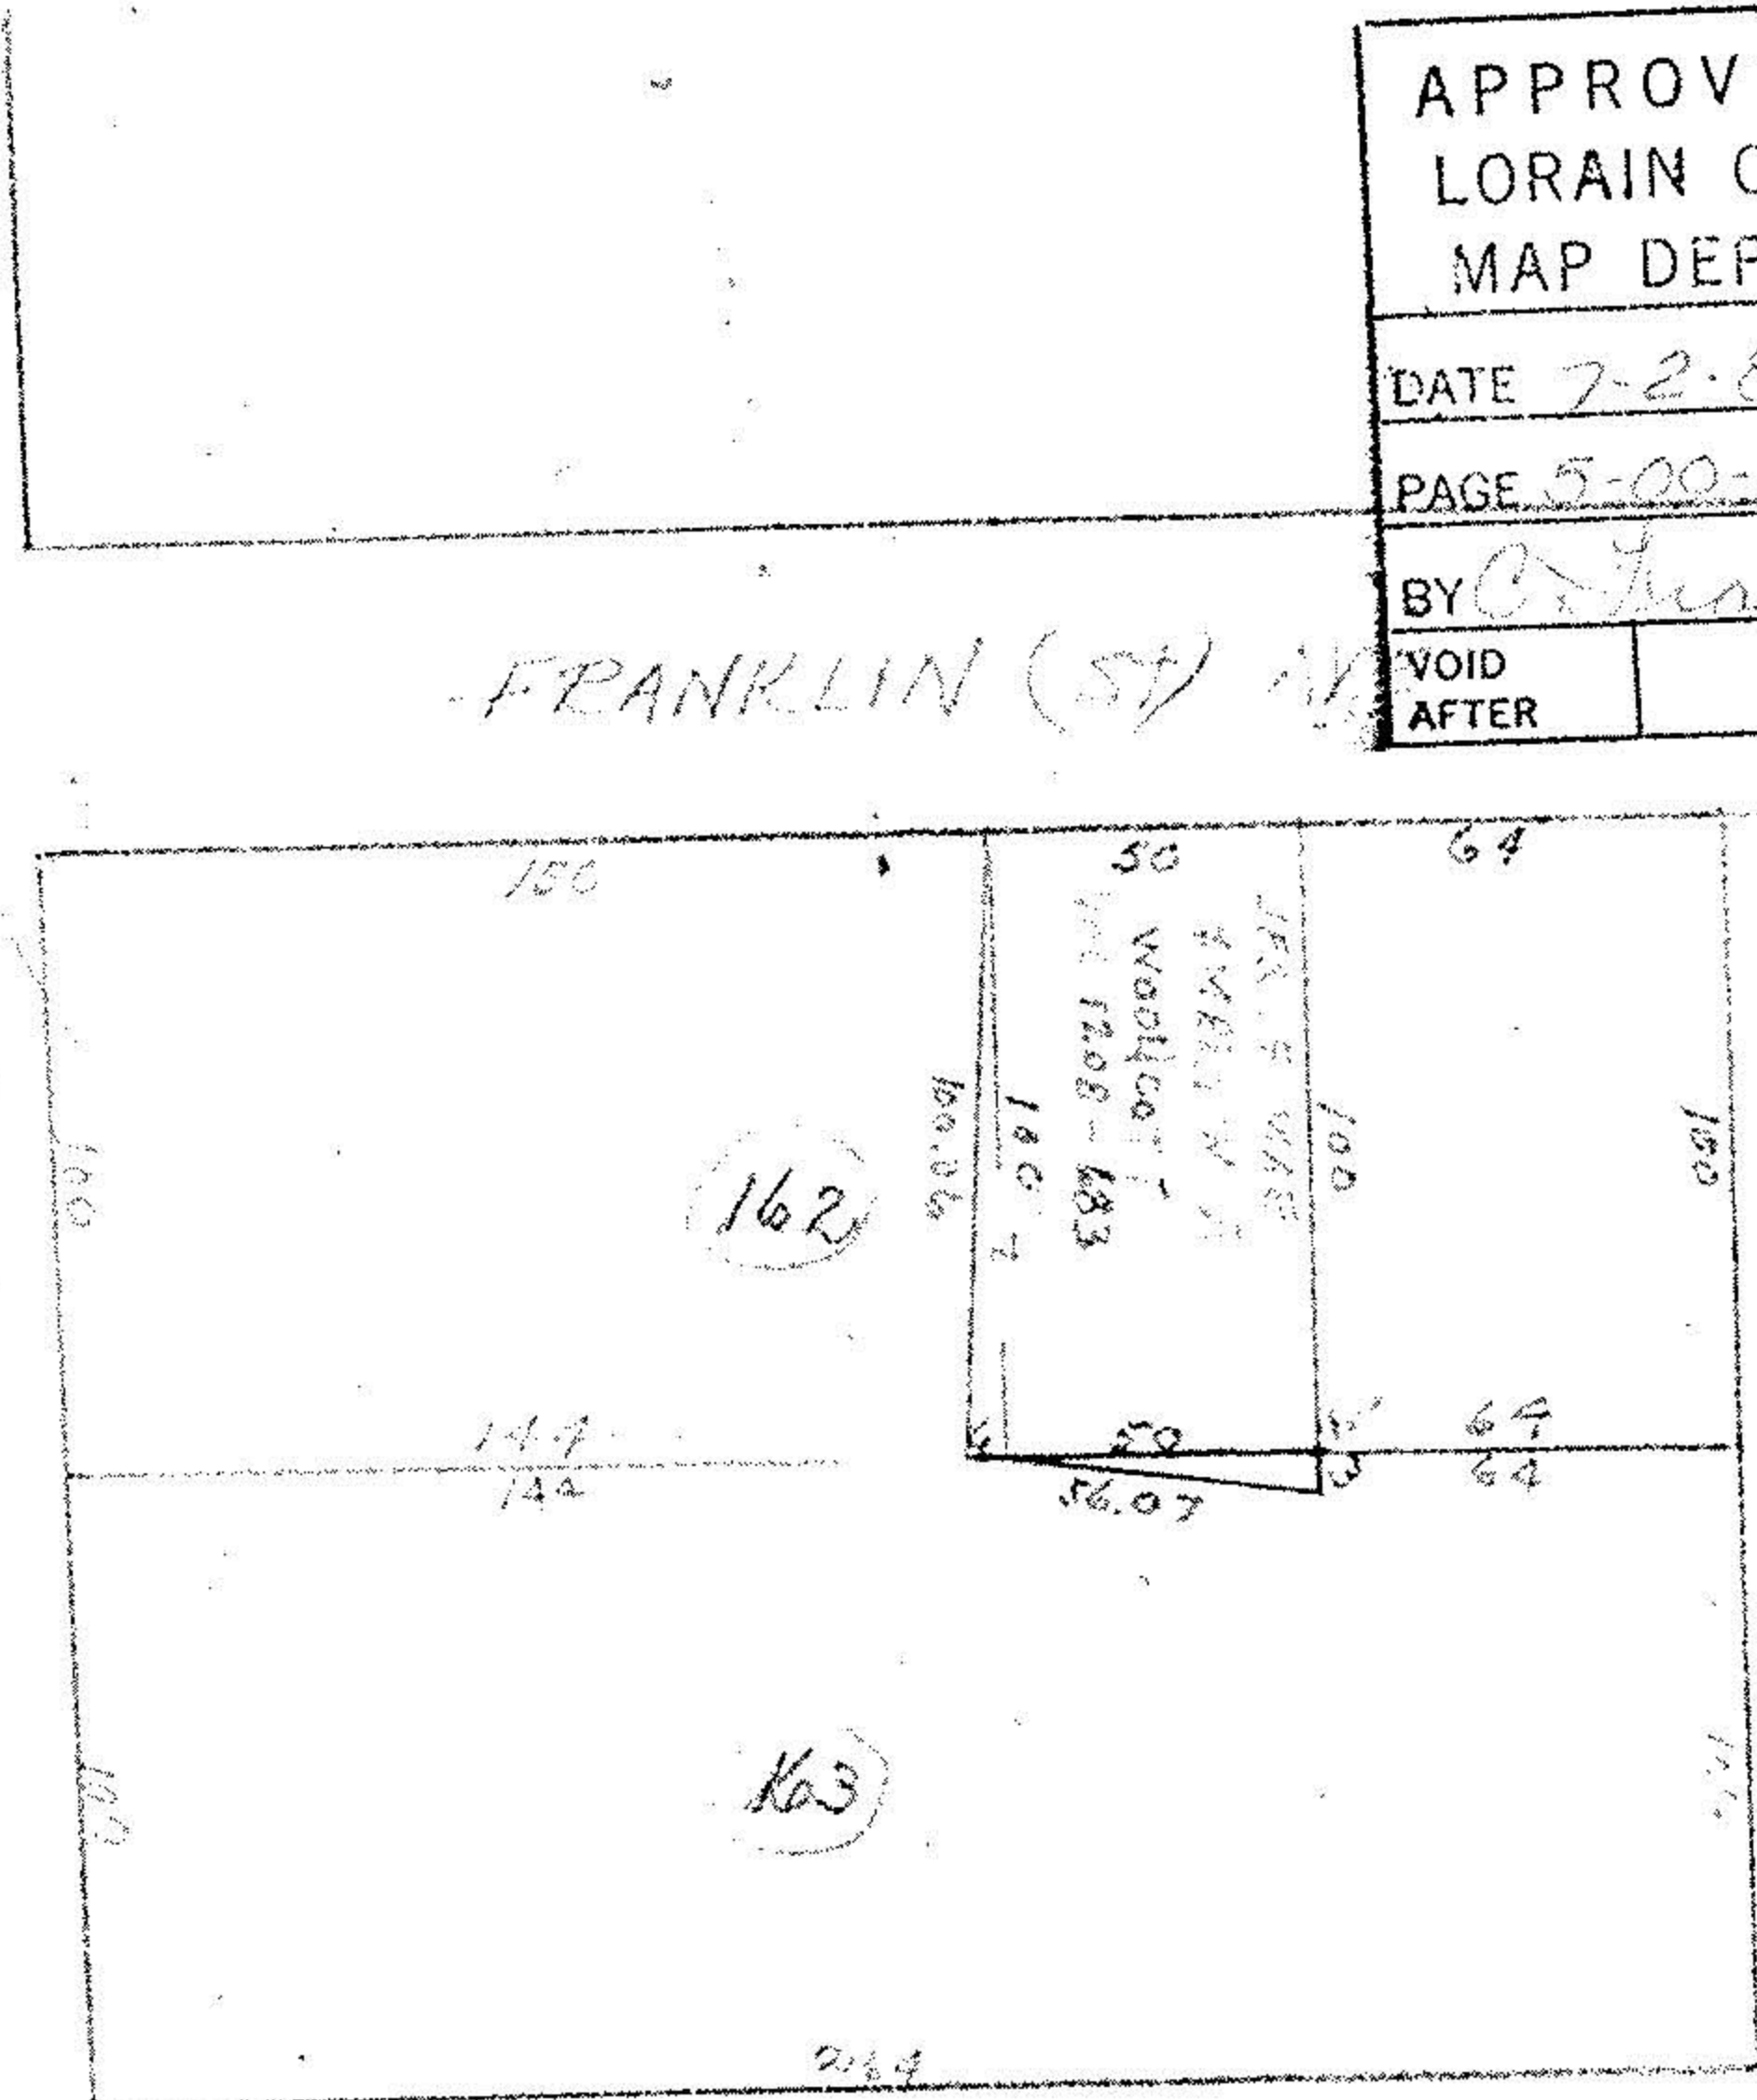

HARRIS ADD
544 Vol 2 Pg 7

HARRIS
ADD
544
Vol 2 Pg 3 PLATS

5-00-024-B

#14746

05-00-024-121-

APPROVED LORAIN CO. MAP DEPT.	
DATE	7-2-82
PAGE	5-00-024-B
BY	<i>C. Thomas</i>
VOID AFTER	


Approved
Zoning Planning Commission

Chairman

Date

Walter J. ... 6-23-82

Map of Part of Sublot 163 Harris Heirs Add.
Amherst City Lorain Co. Ohio
Scale 1" = 60'
Oct. 9 1981
By Arnold F. Koeppe Reg. Surveyor

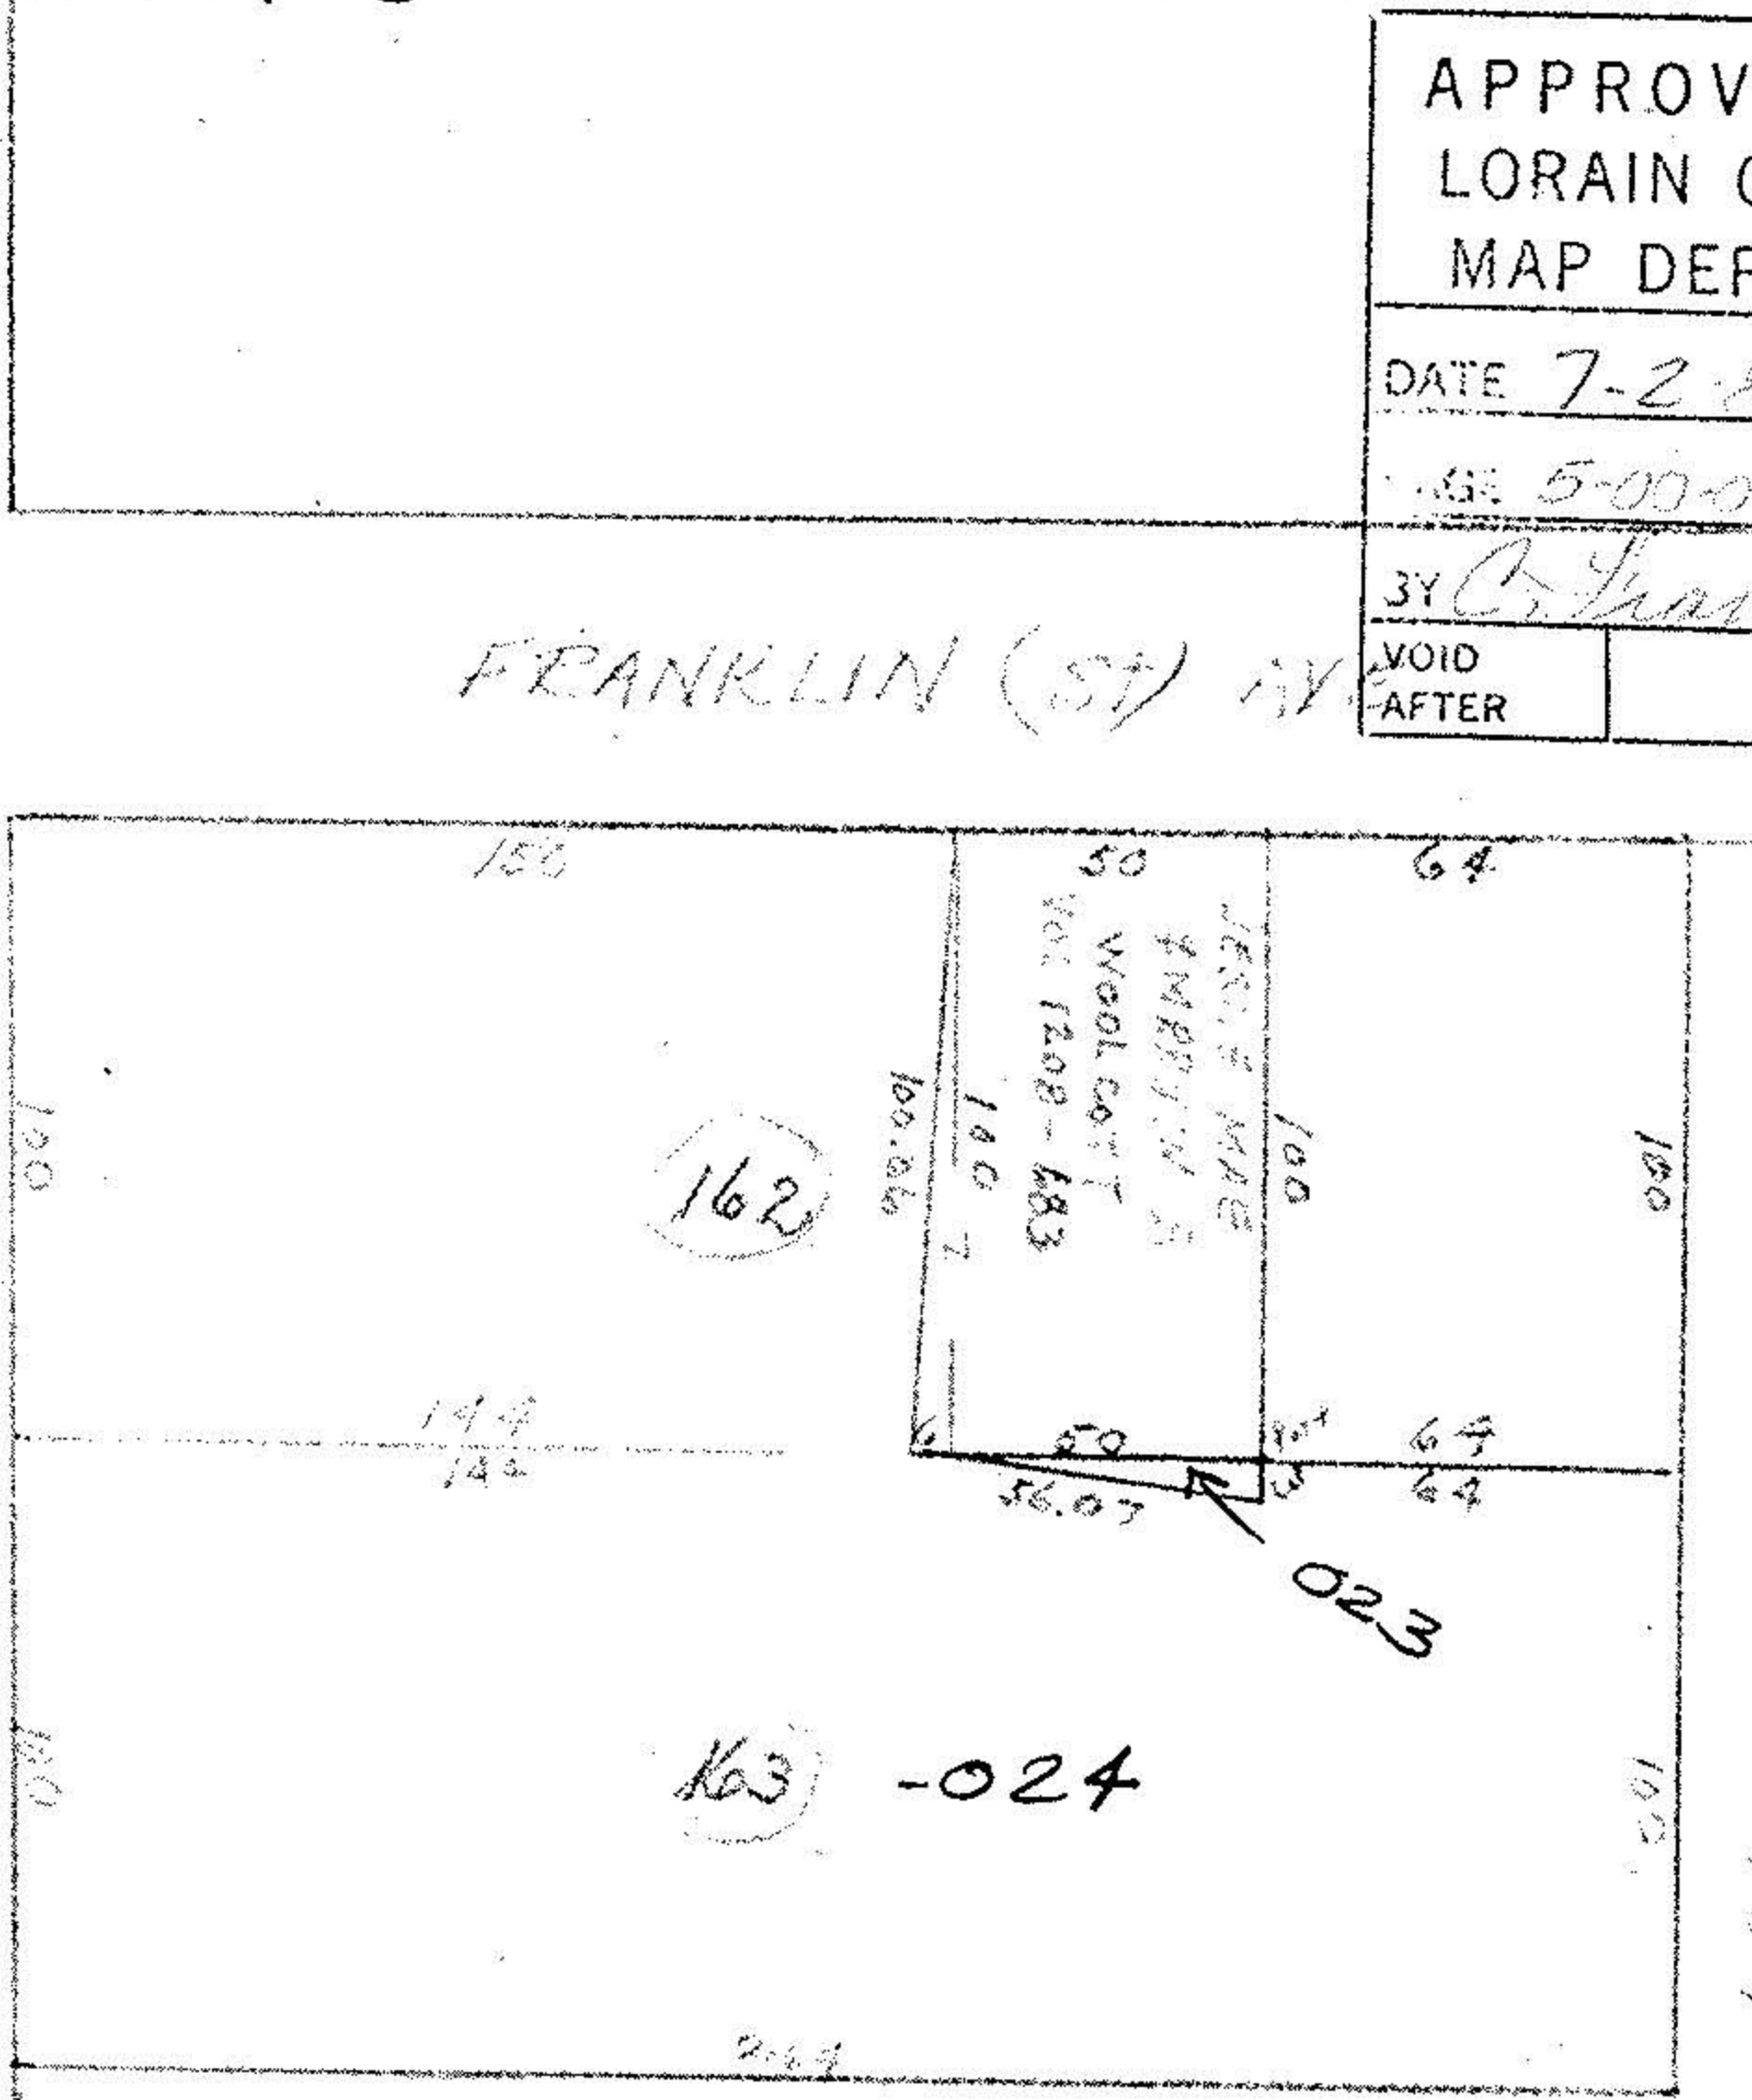

HARRIS ADD
544 Vol 2 Pg 7

HARRIS
ADD
544
Vol 2 Pg 3 PLATS