
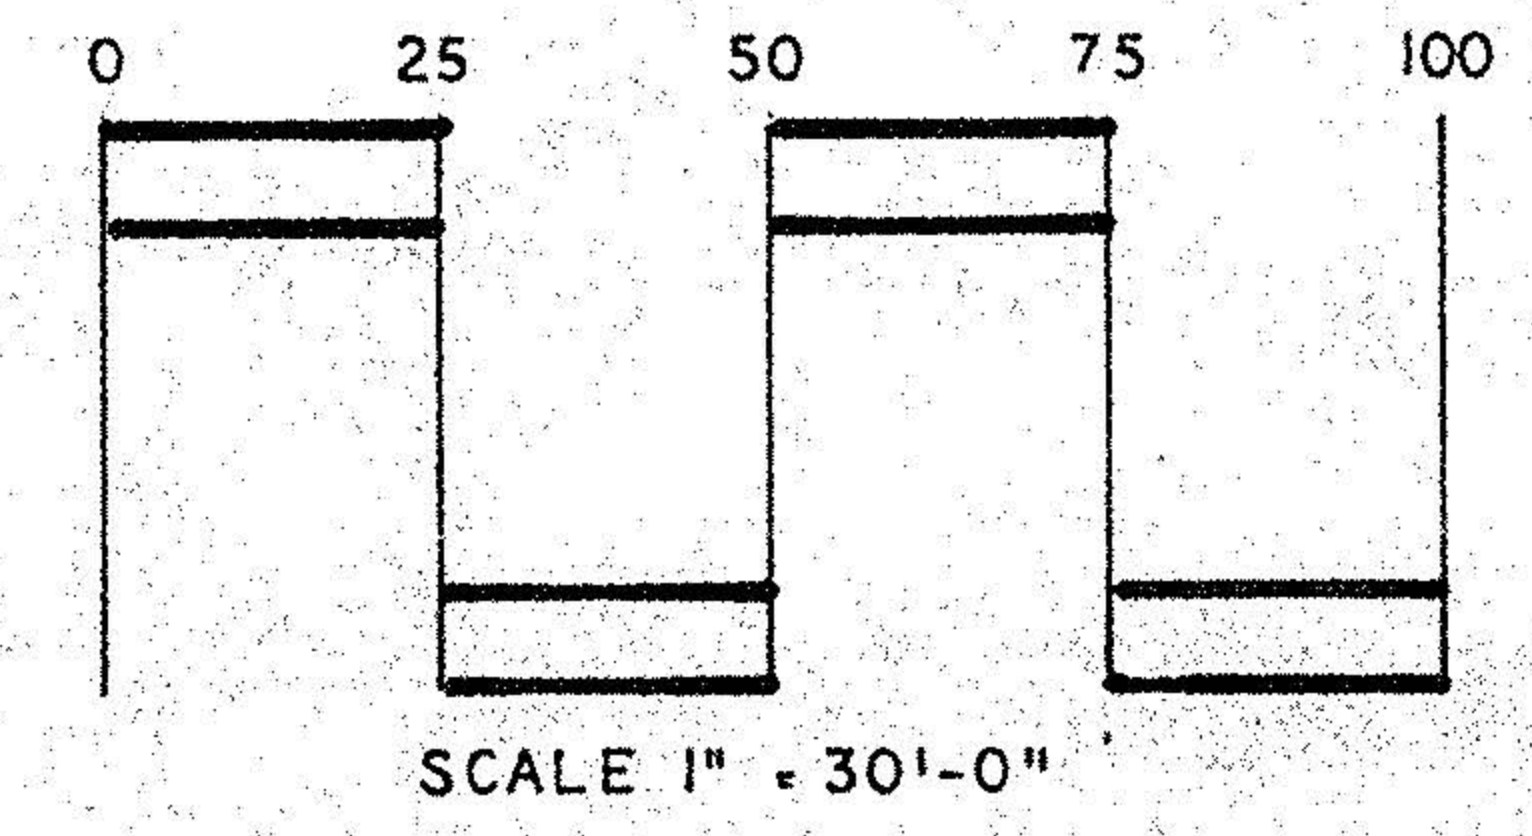


21875
 APPROVED
 LORAIN CO.
 MAP DEPT.
 DATE 8-2-96
 PAGE 500-023-B
 BY K.D.V.E.
 WORD SHEET #121875

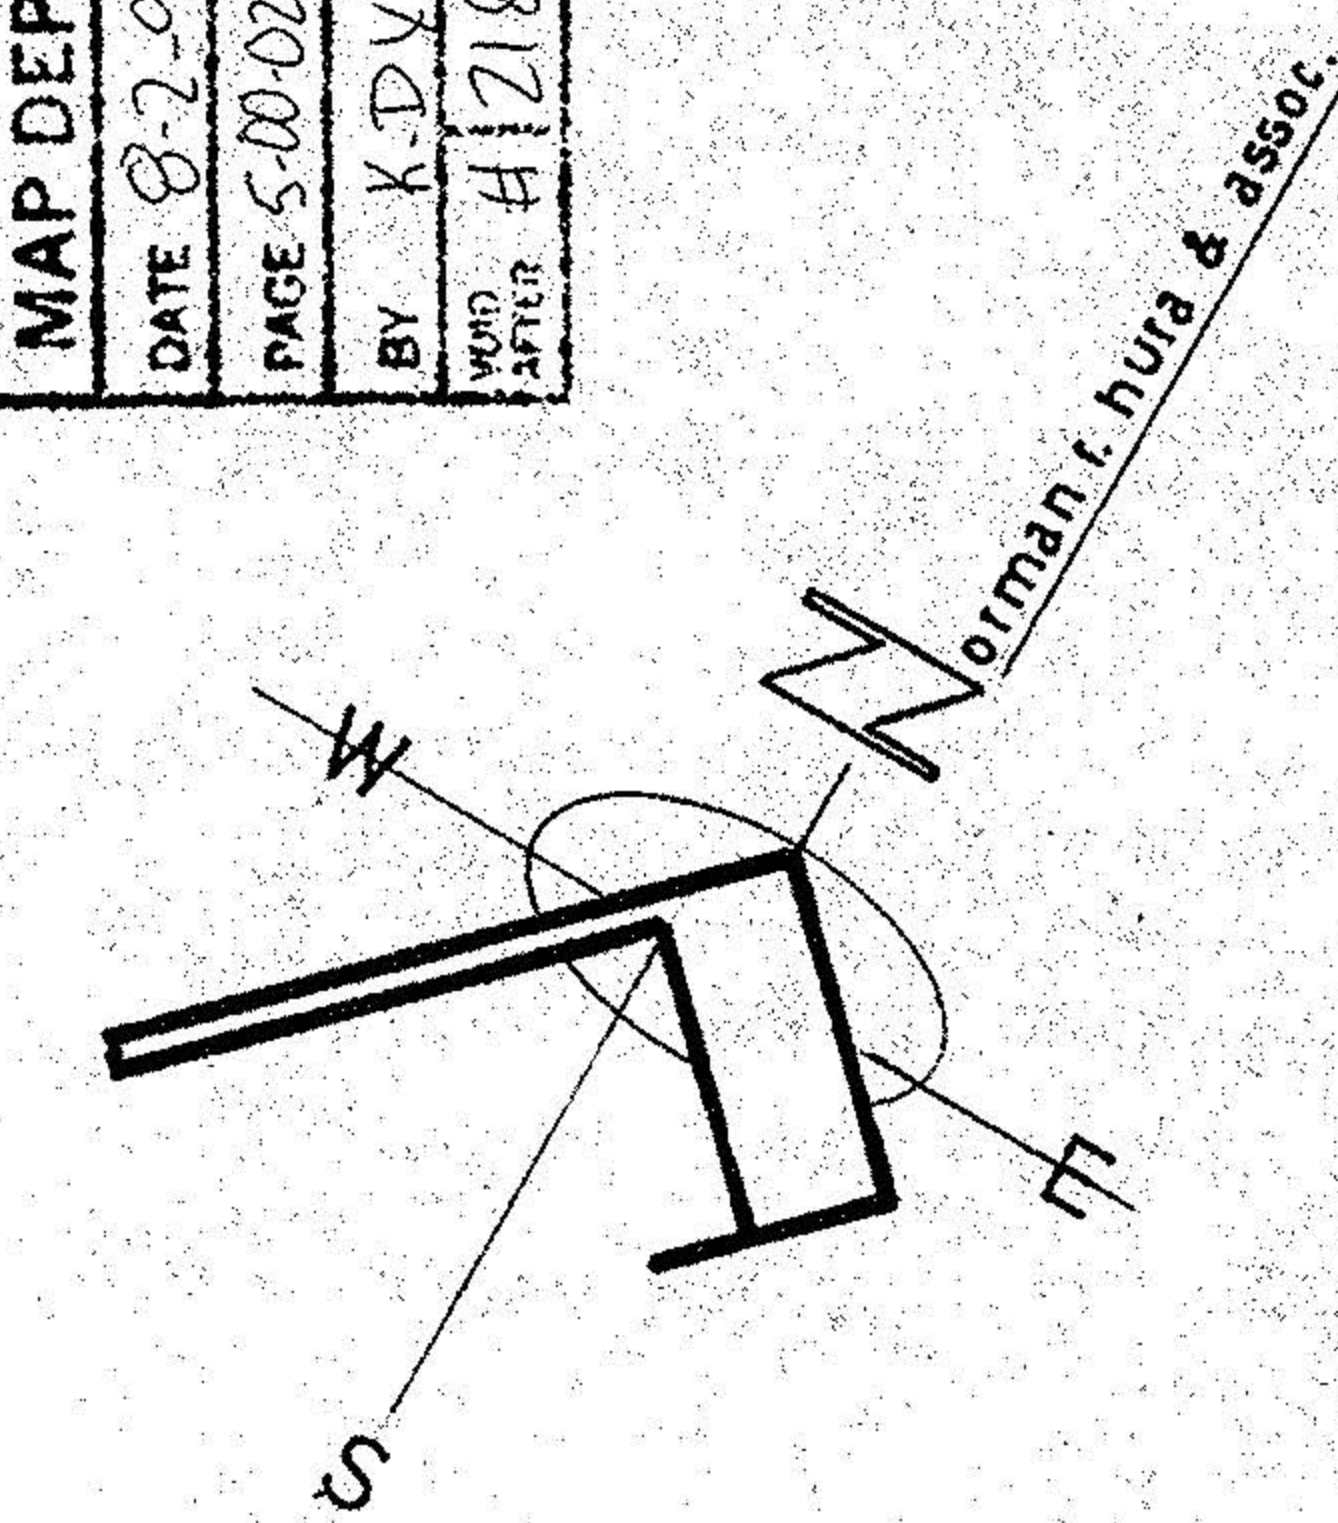

AVENUE AXTELL 50'
 AVENUE CLEVELAND 60'

JULY 1996

LOT SPLIT FROM PPN 05 00 023 113 014
 PART OF LOT NO. 1 IN THE AXTELL HOMESTEAD
 ADDITION CITY OF AMHERST
 LORAIN CO. OHIO

WILLIAM P. & ELIZABETH HEMPLE

Handwritten signature

FB00P1B