

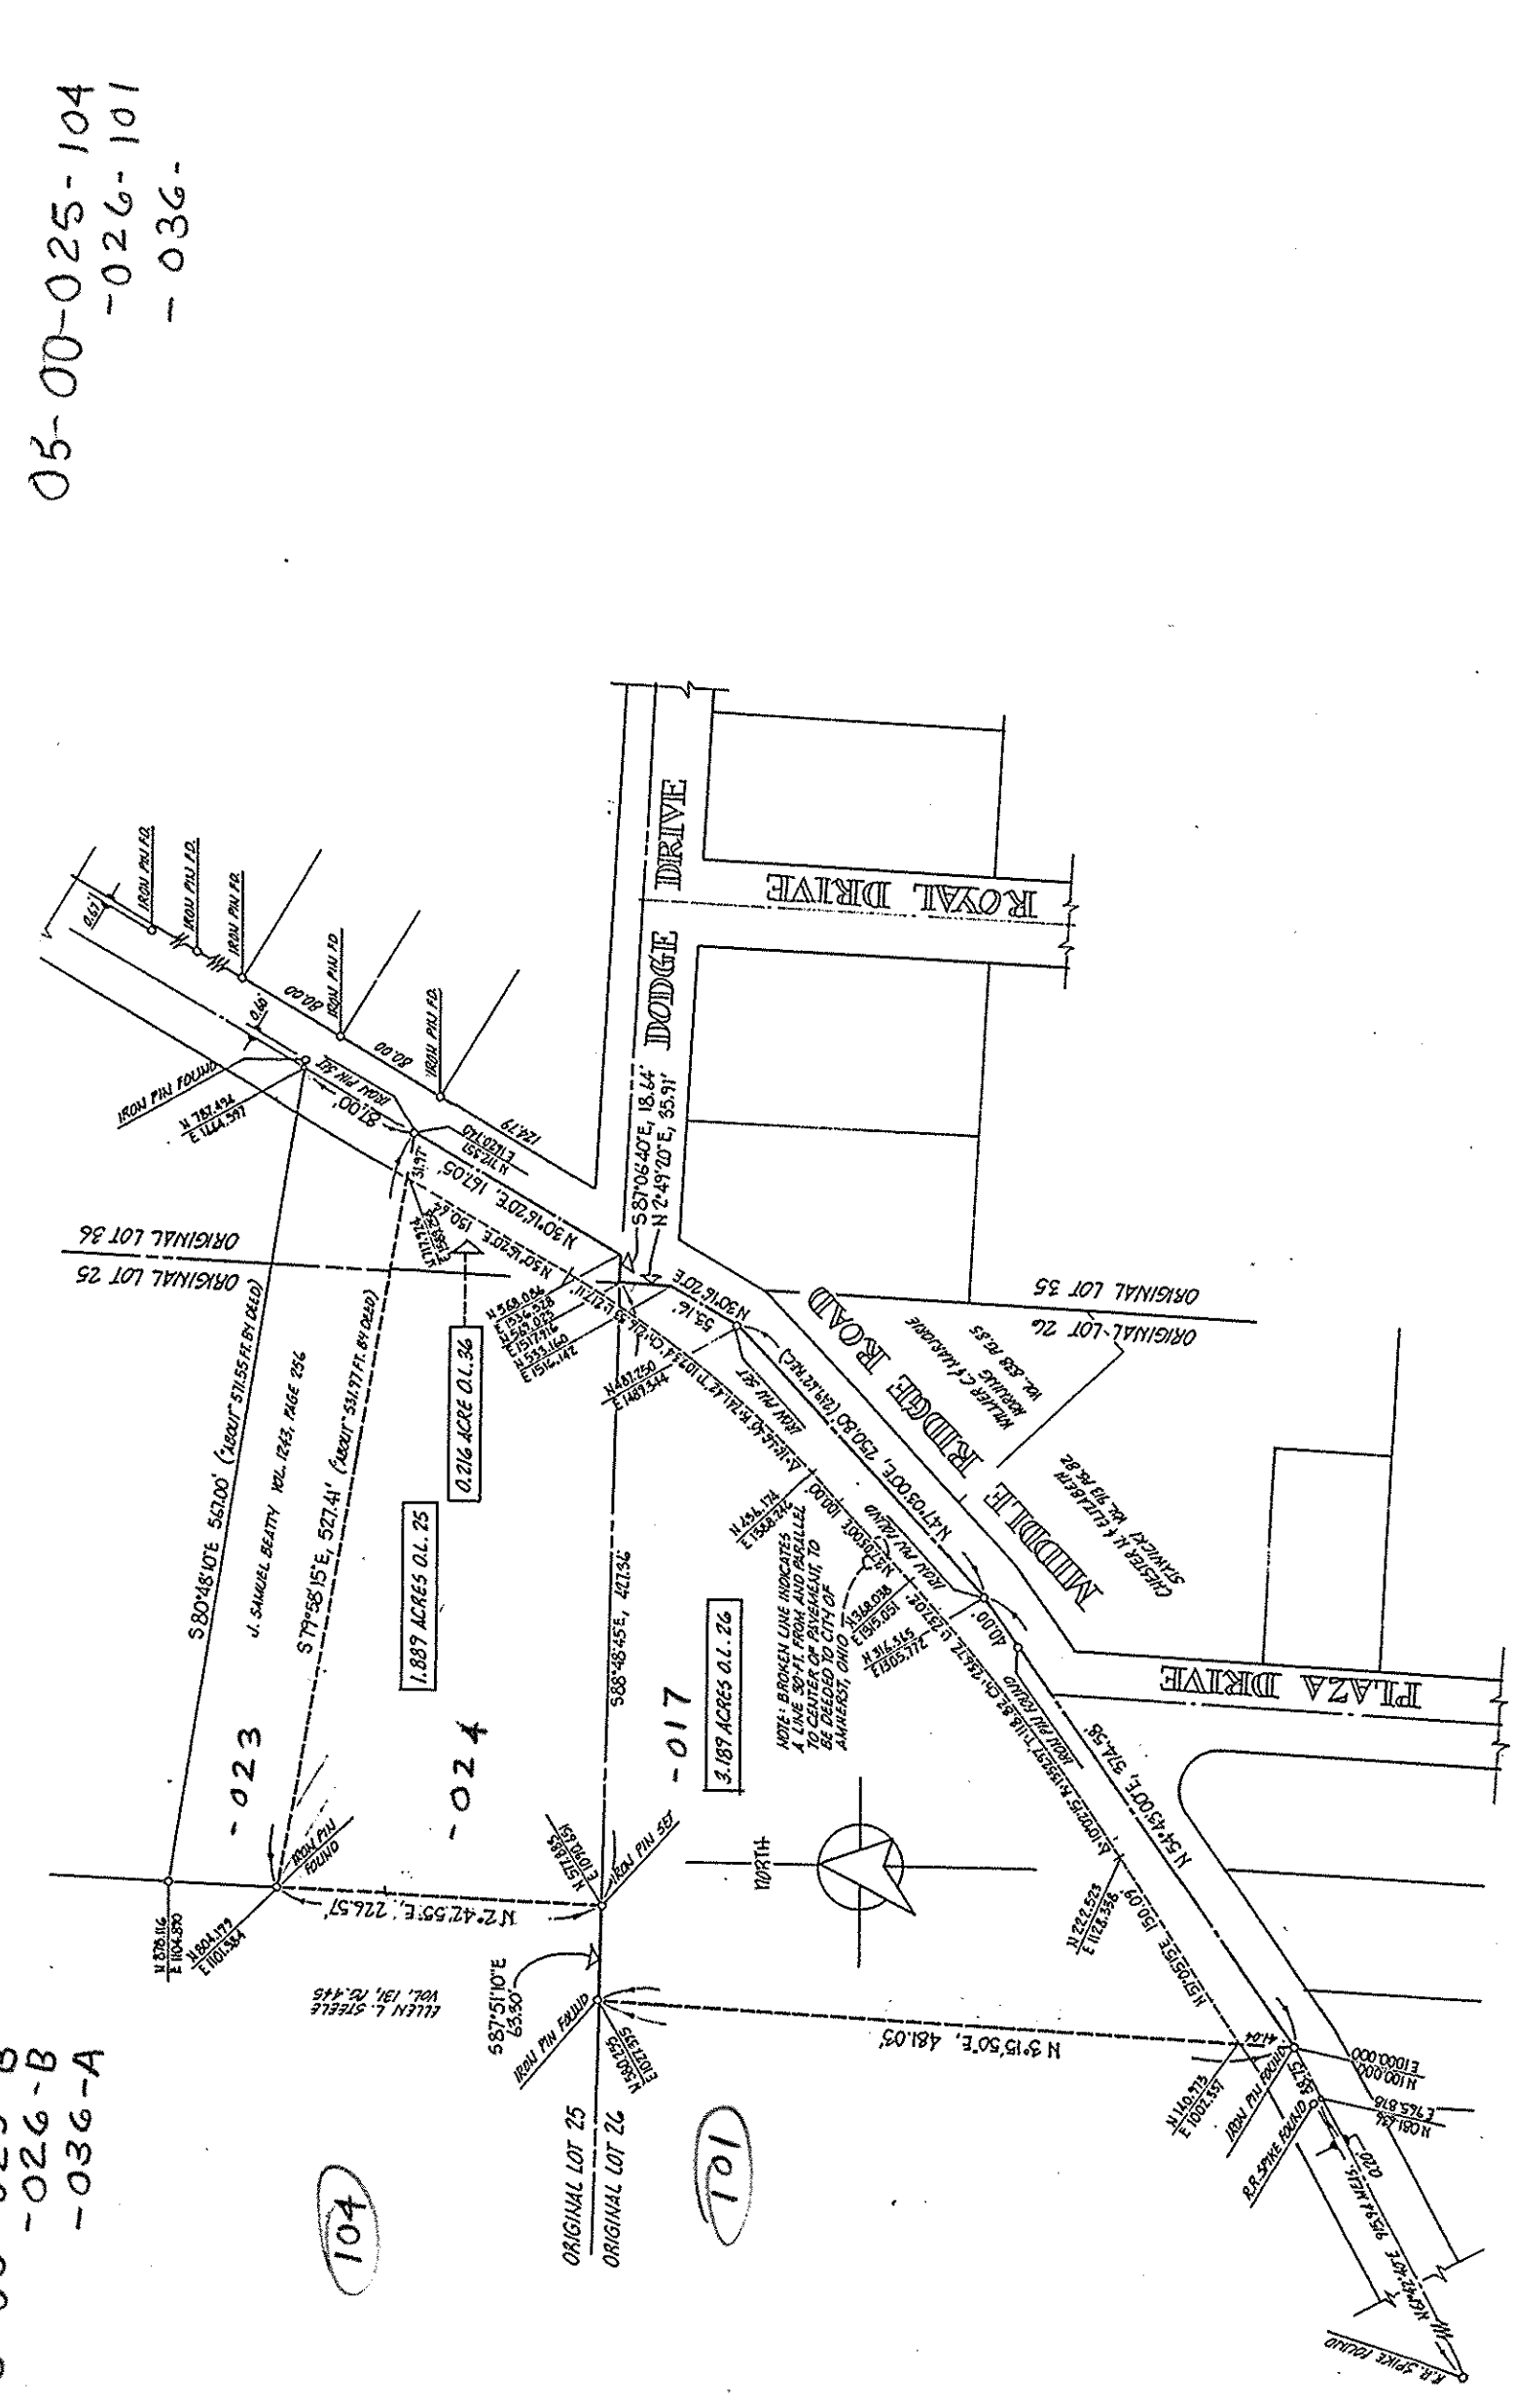
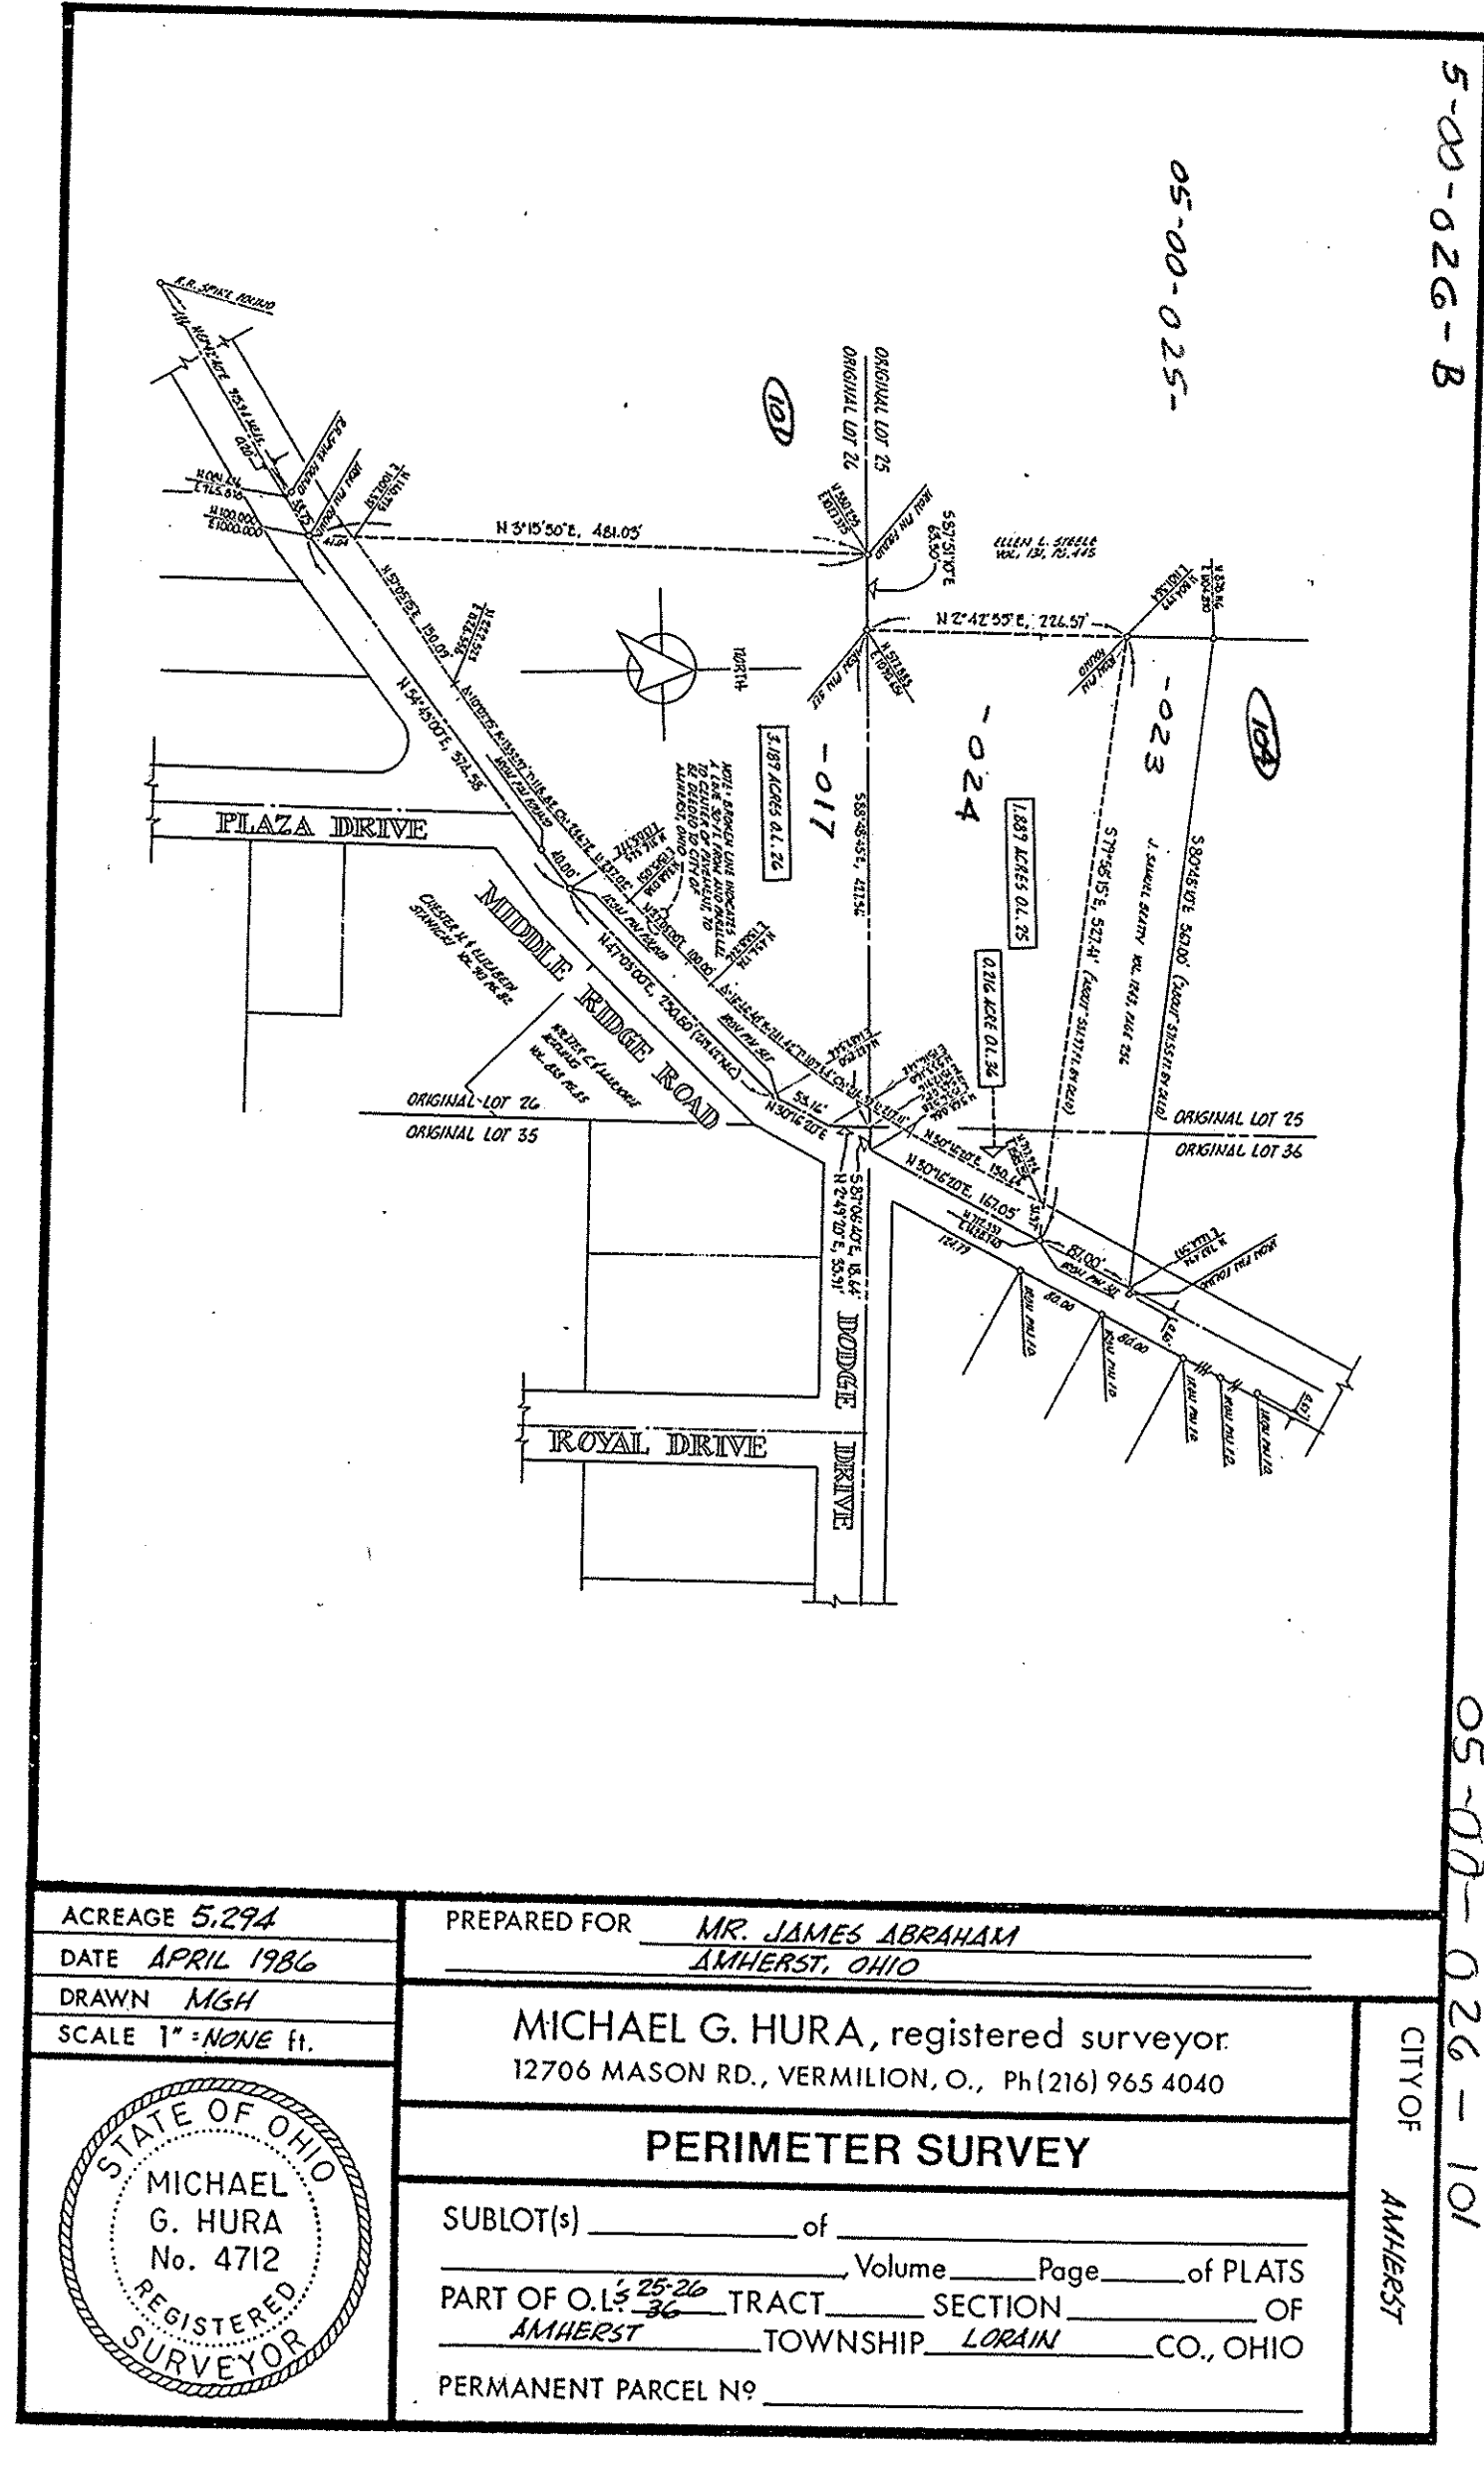
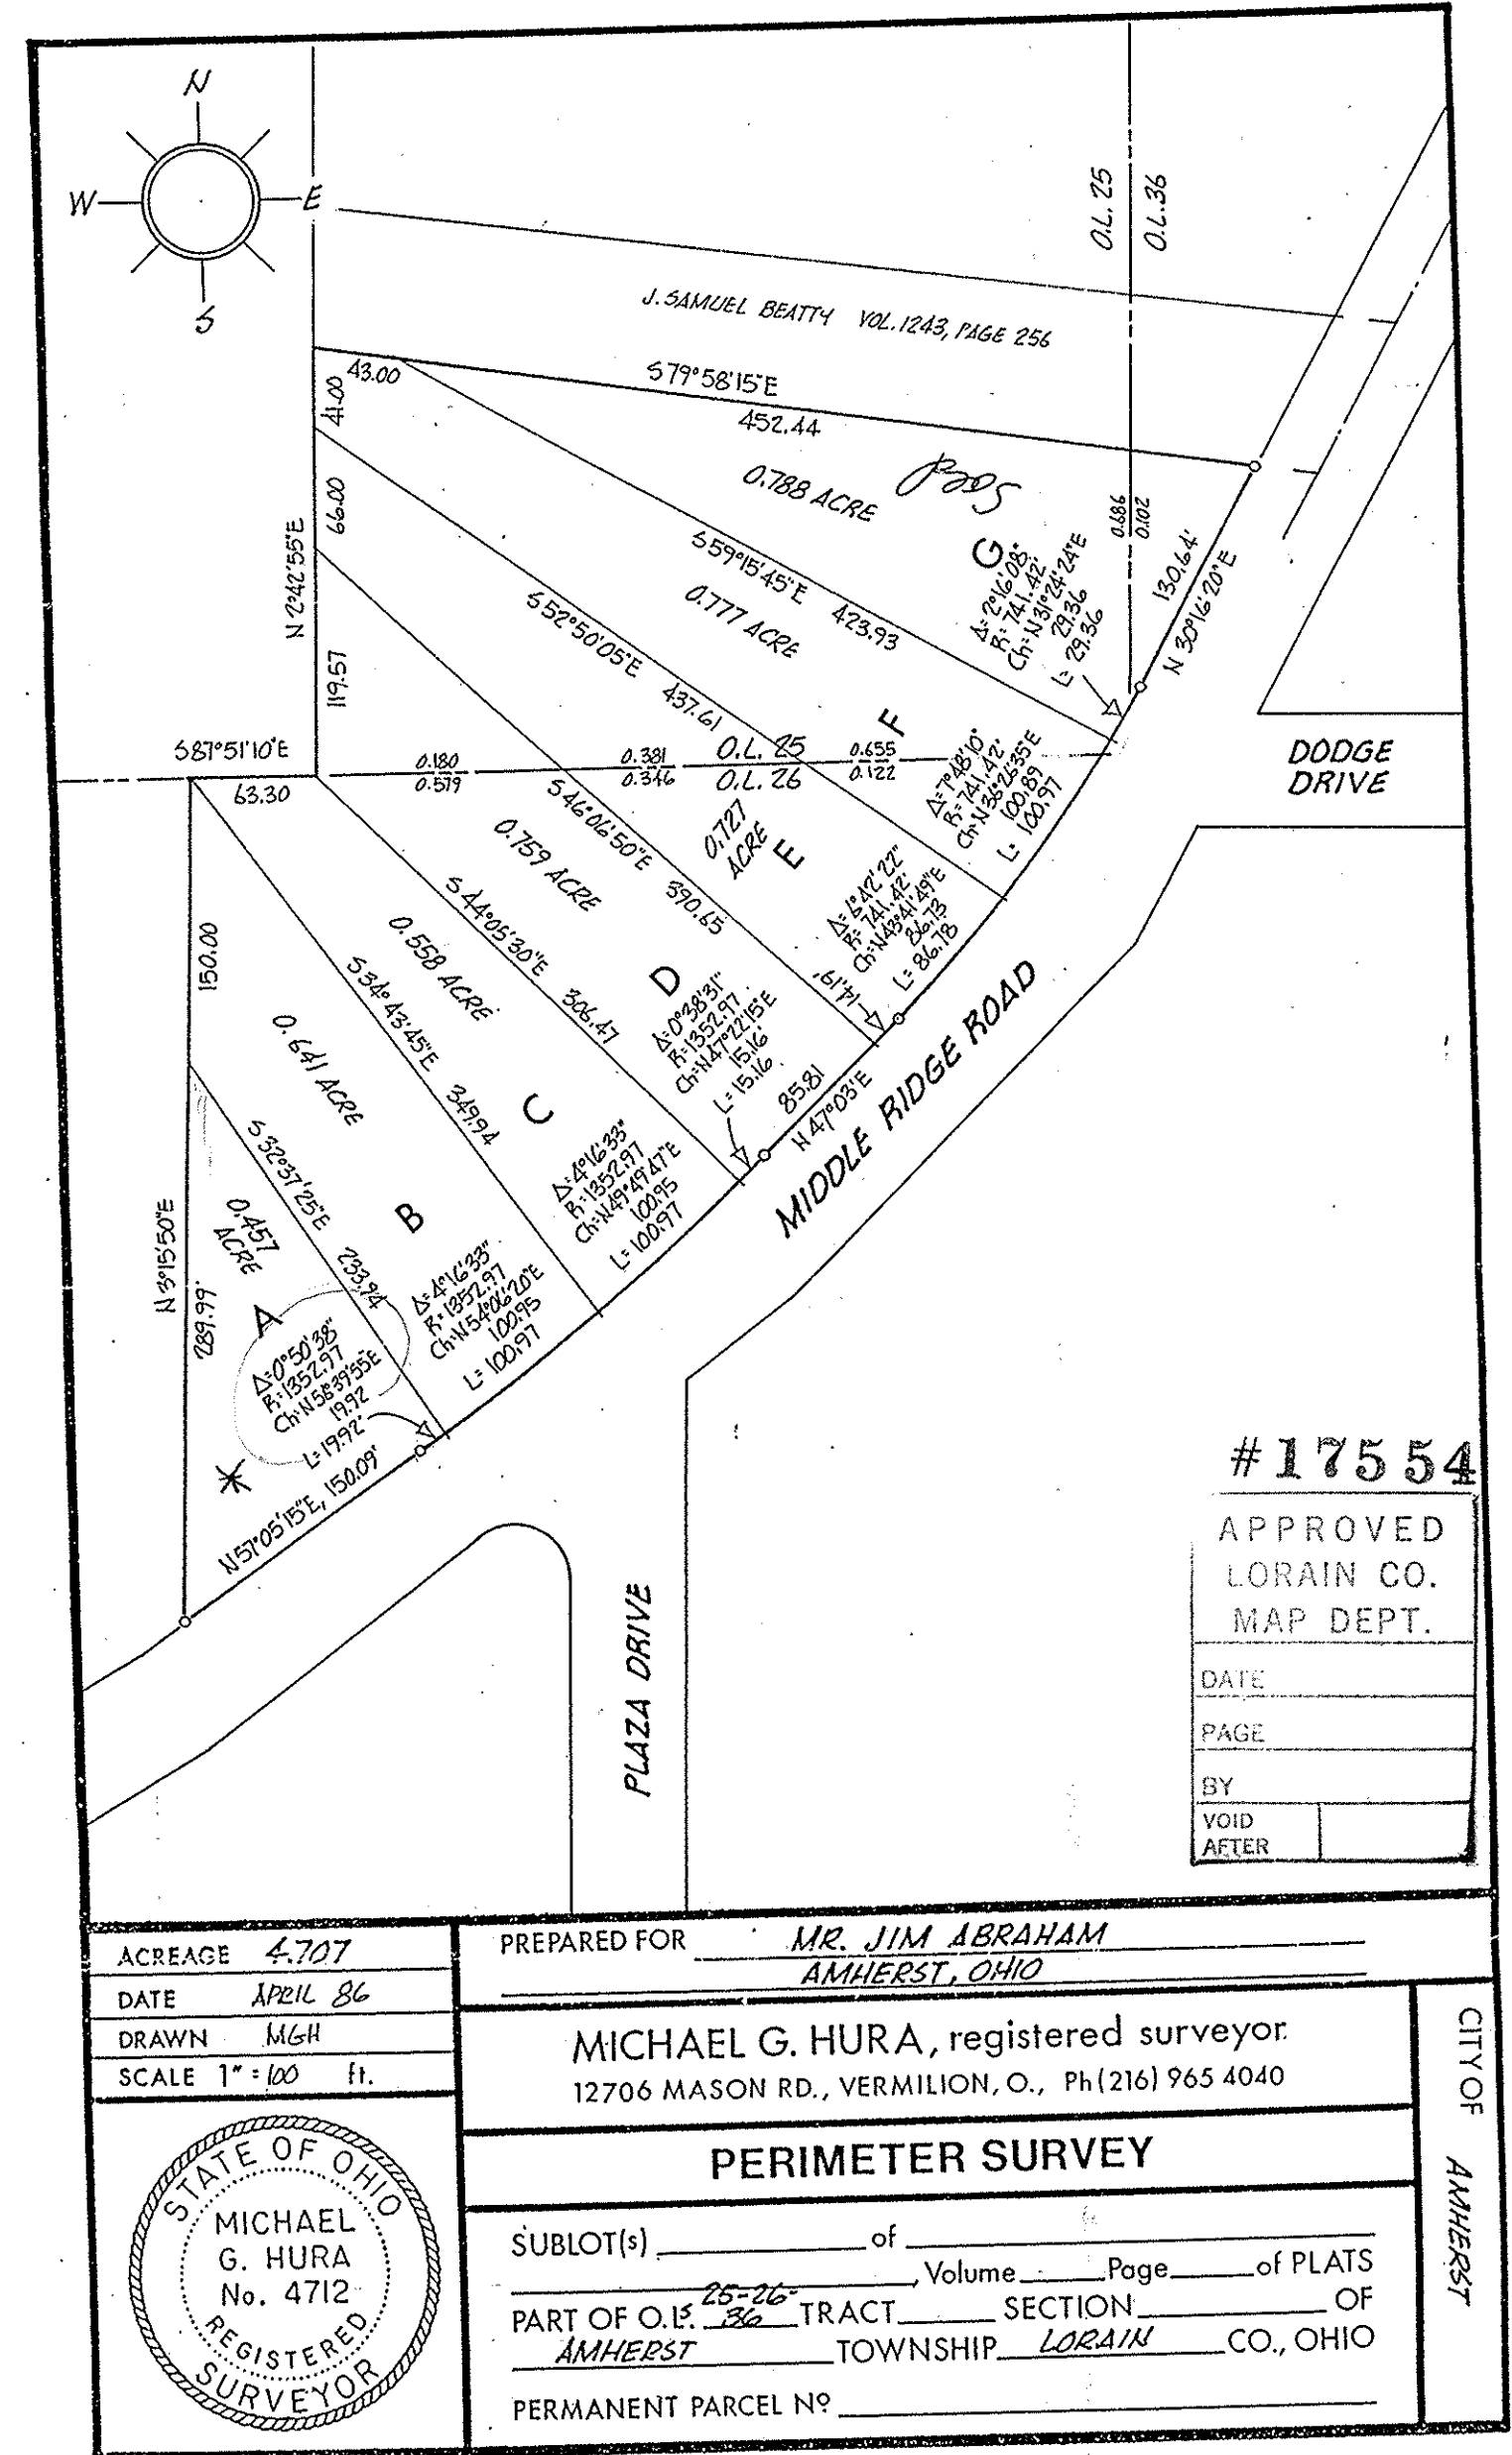
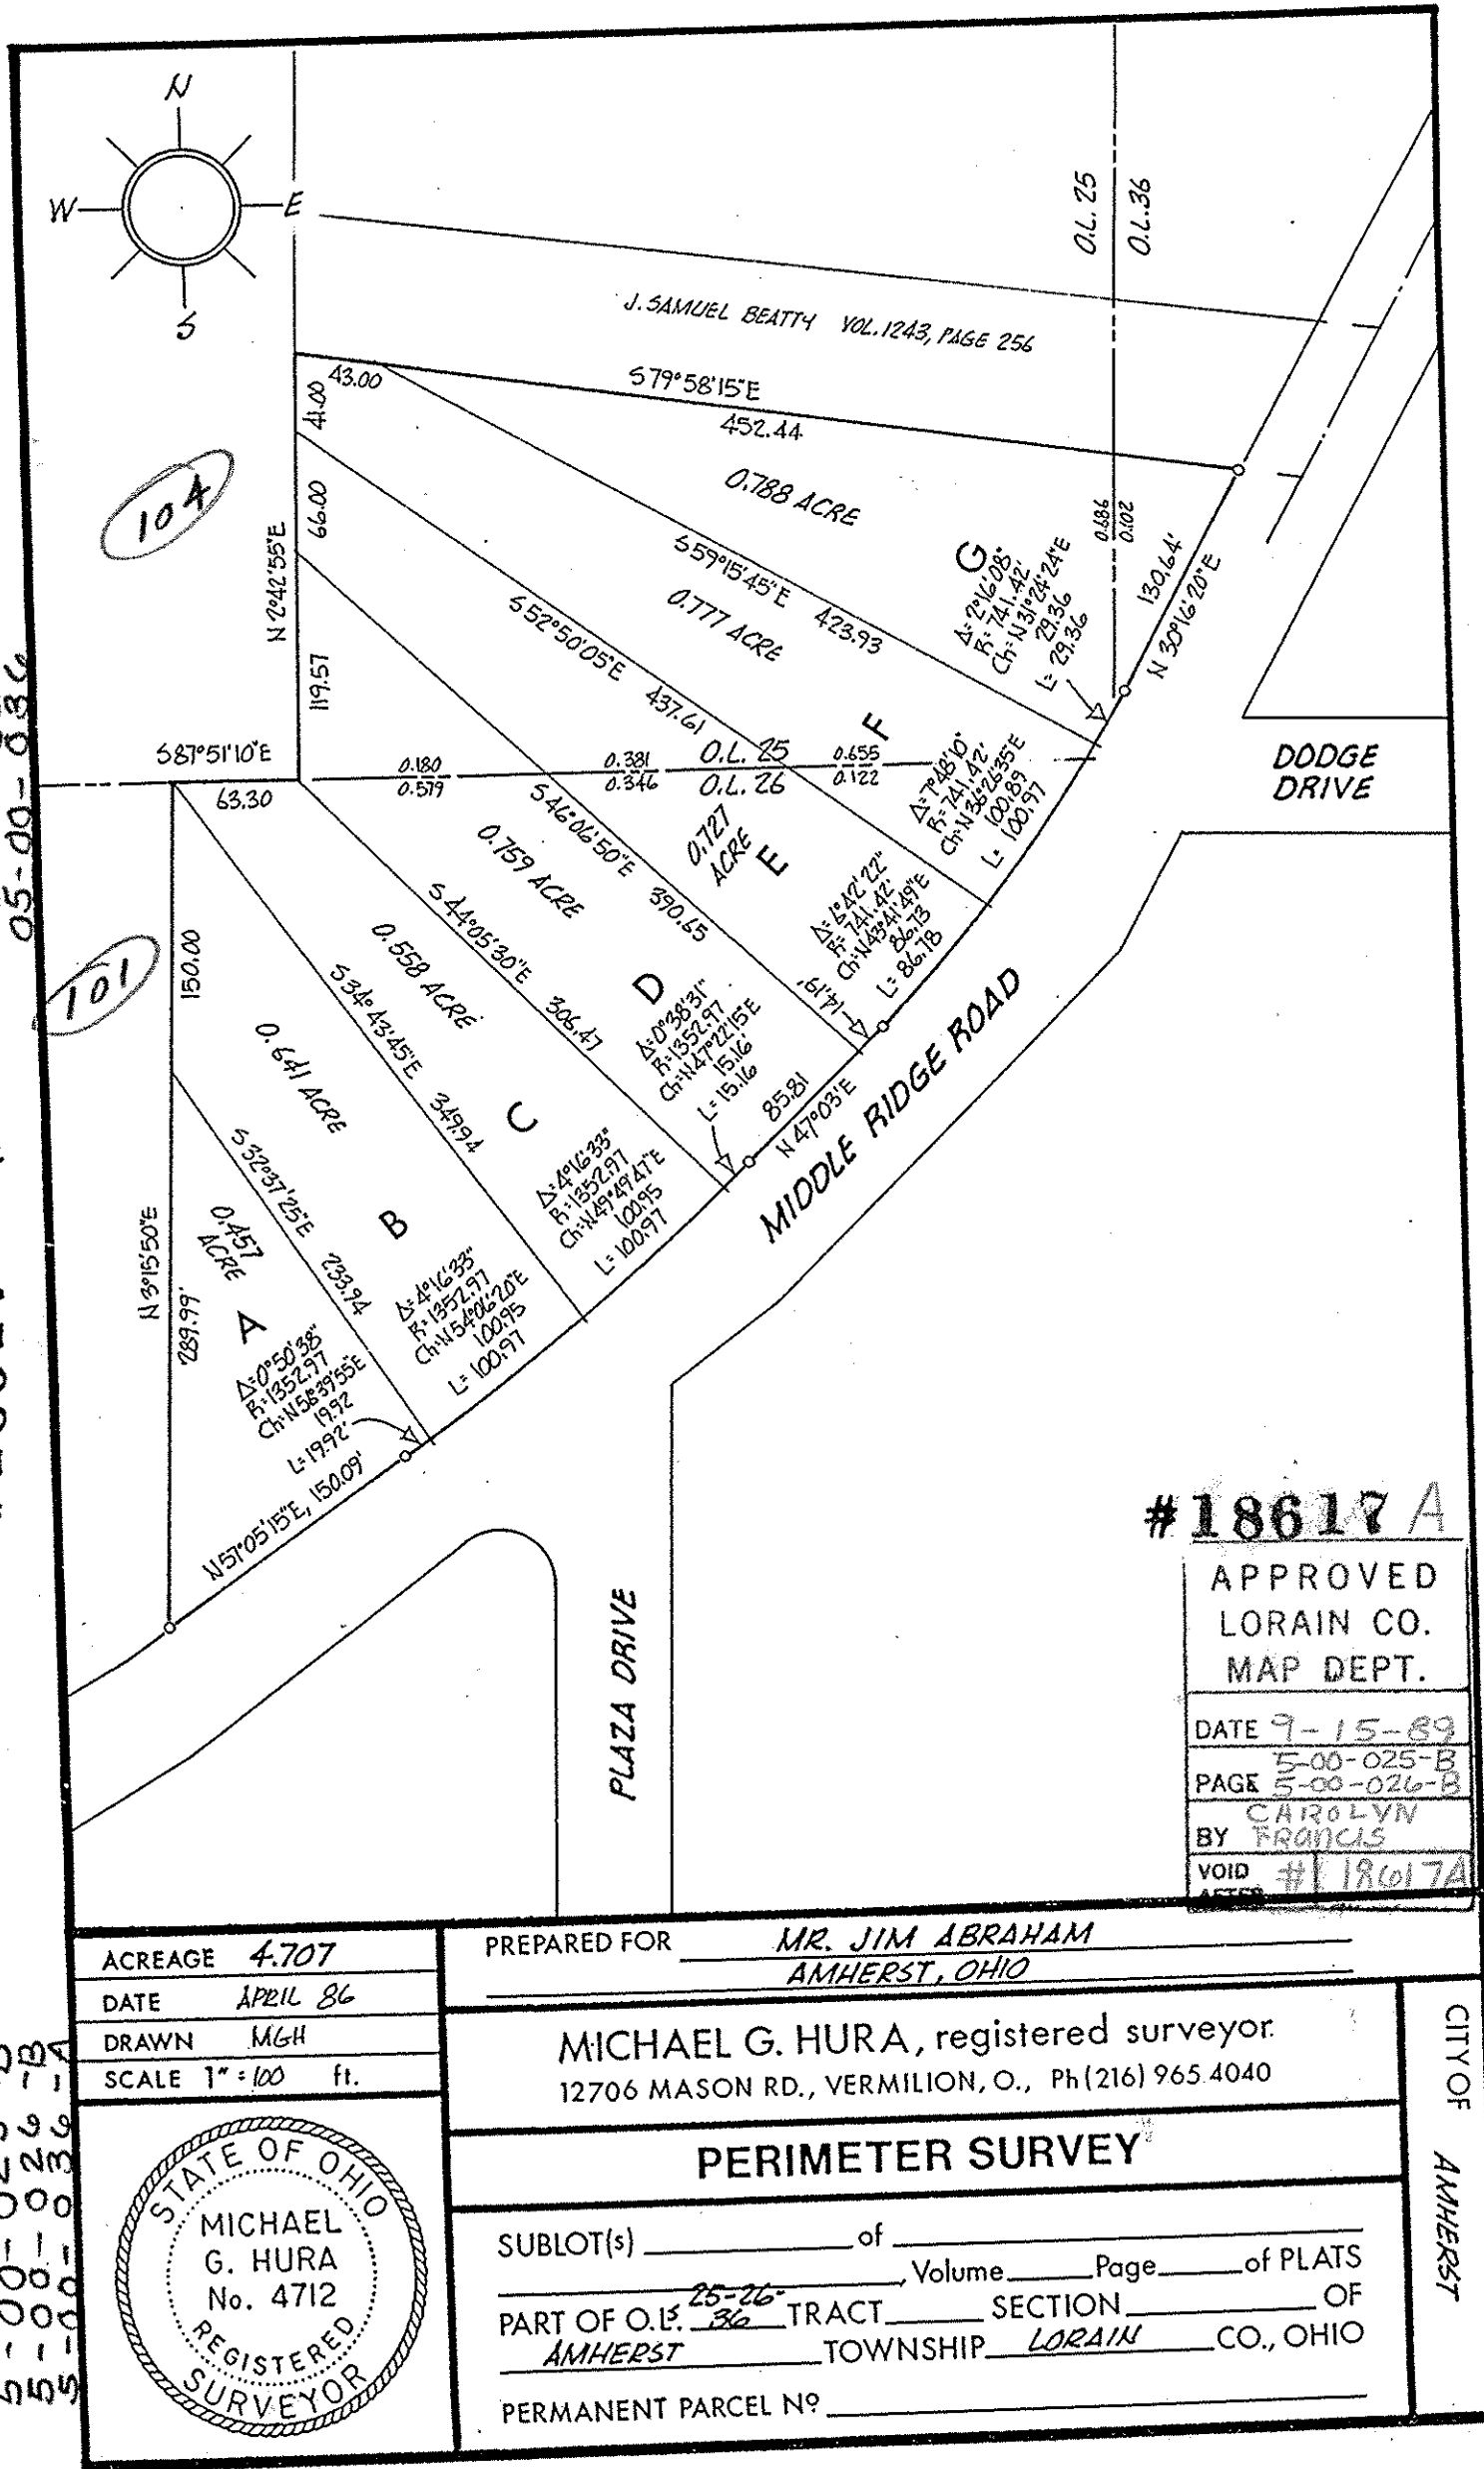


05-00-025-104  
05-00-026-101  
05-00-036-101

#18617-A

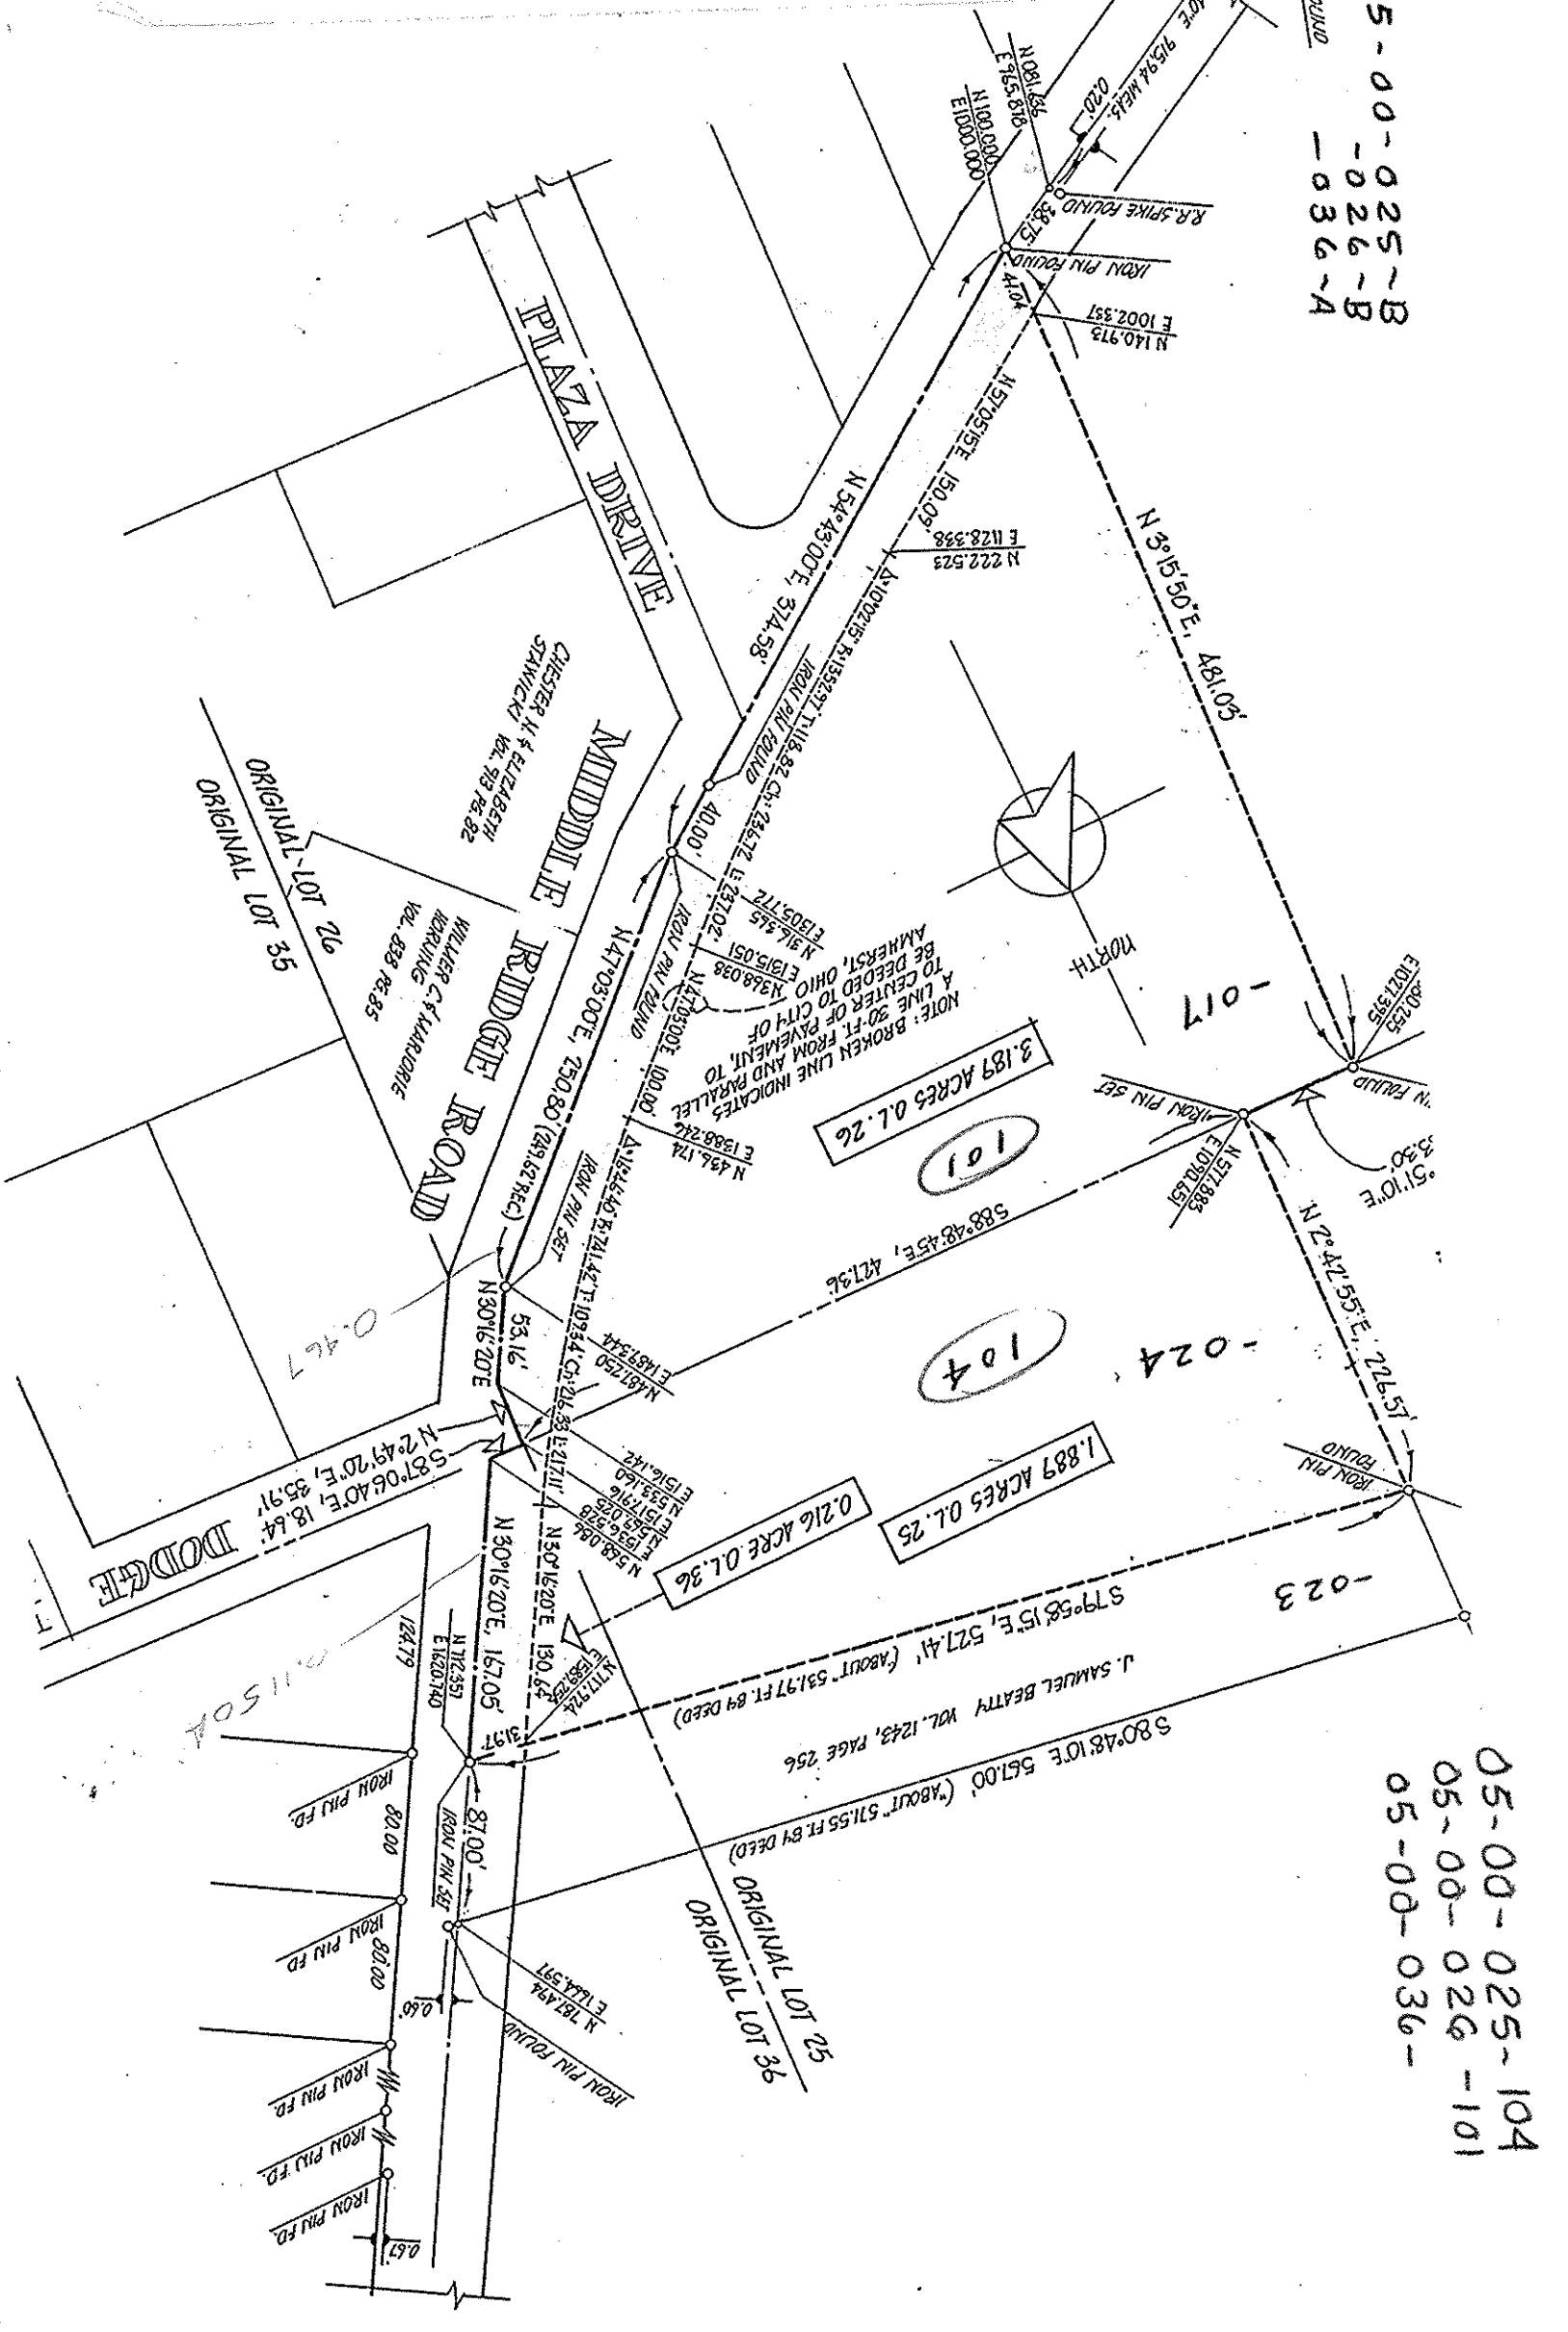

5-00-025-B  
5-00-026-B  
101-930-  
101-920-  
101-520-00-50  
05-00-025-104  
05-00-026-101

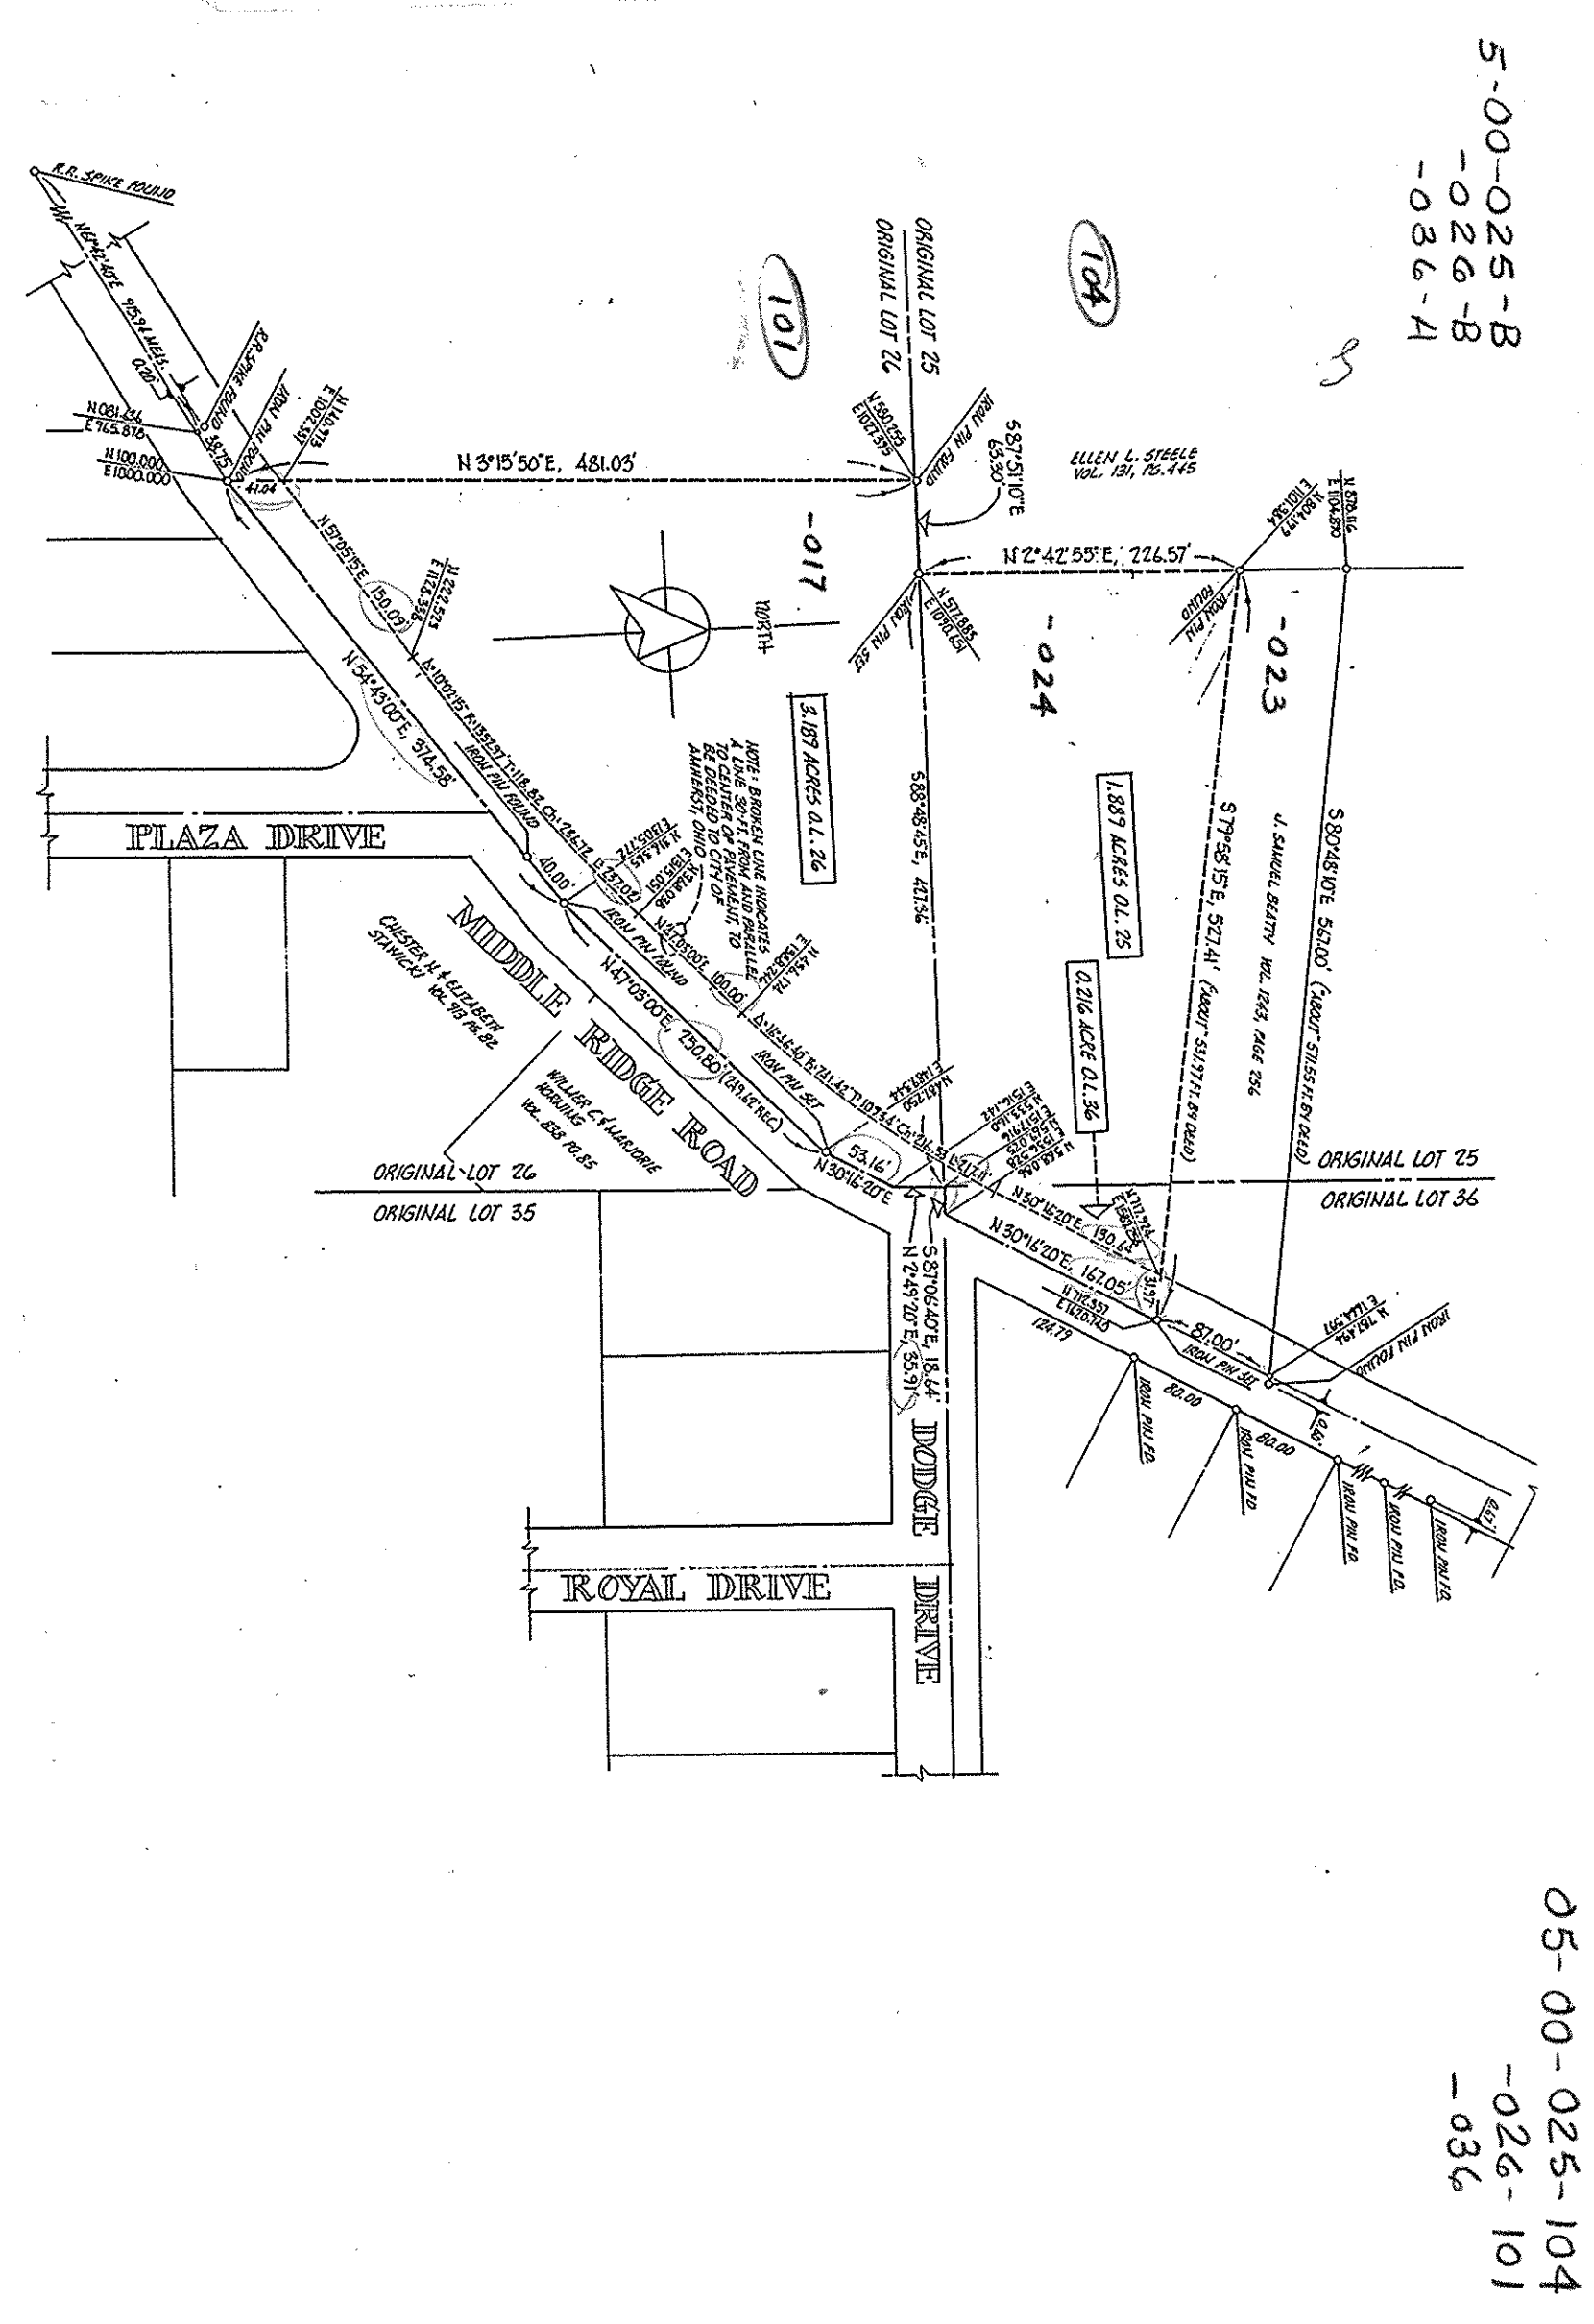

P.P. NO.	05-00-025-104 05-00-026-101 05-00-036-101
SPLIT #	18617
MAP PAGE	5-00-025-B 5-00-026-B 5-00-036-B
SURVEYOR	MICHAEL G. HURA

05-00-025-104  
05-00-026-101  
05-00-036-101

05-00-025-104  
05-00-026-101  
05-00-036-101