


5-00-025-B

18541

05-00-025-104

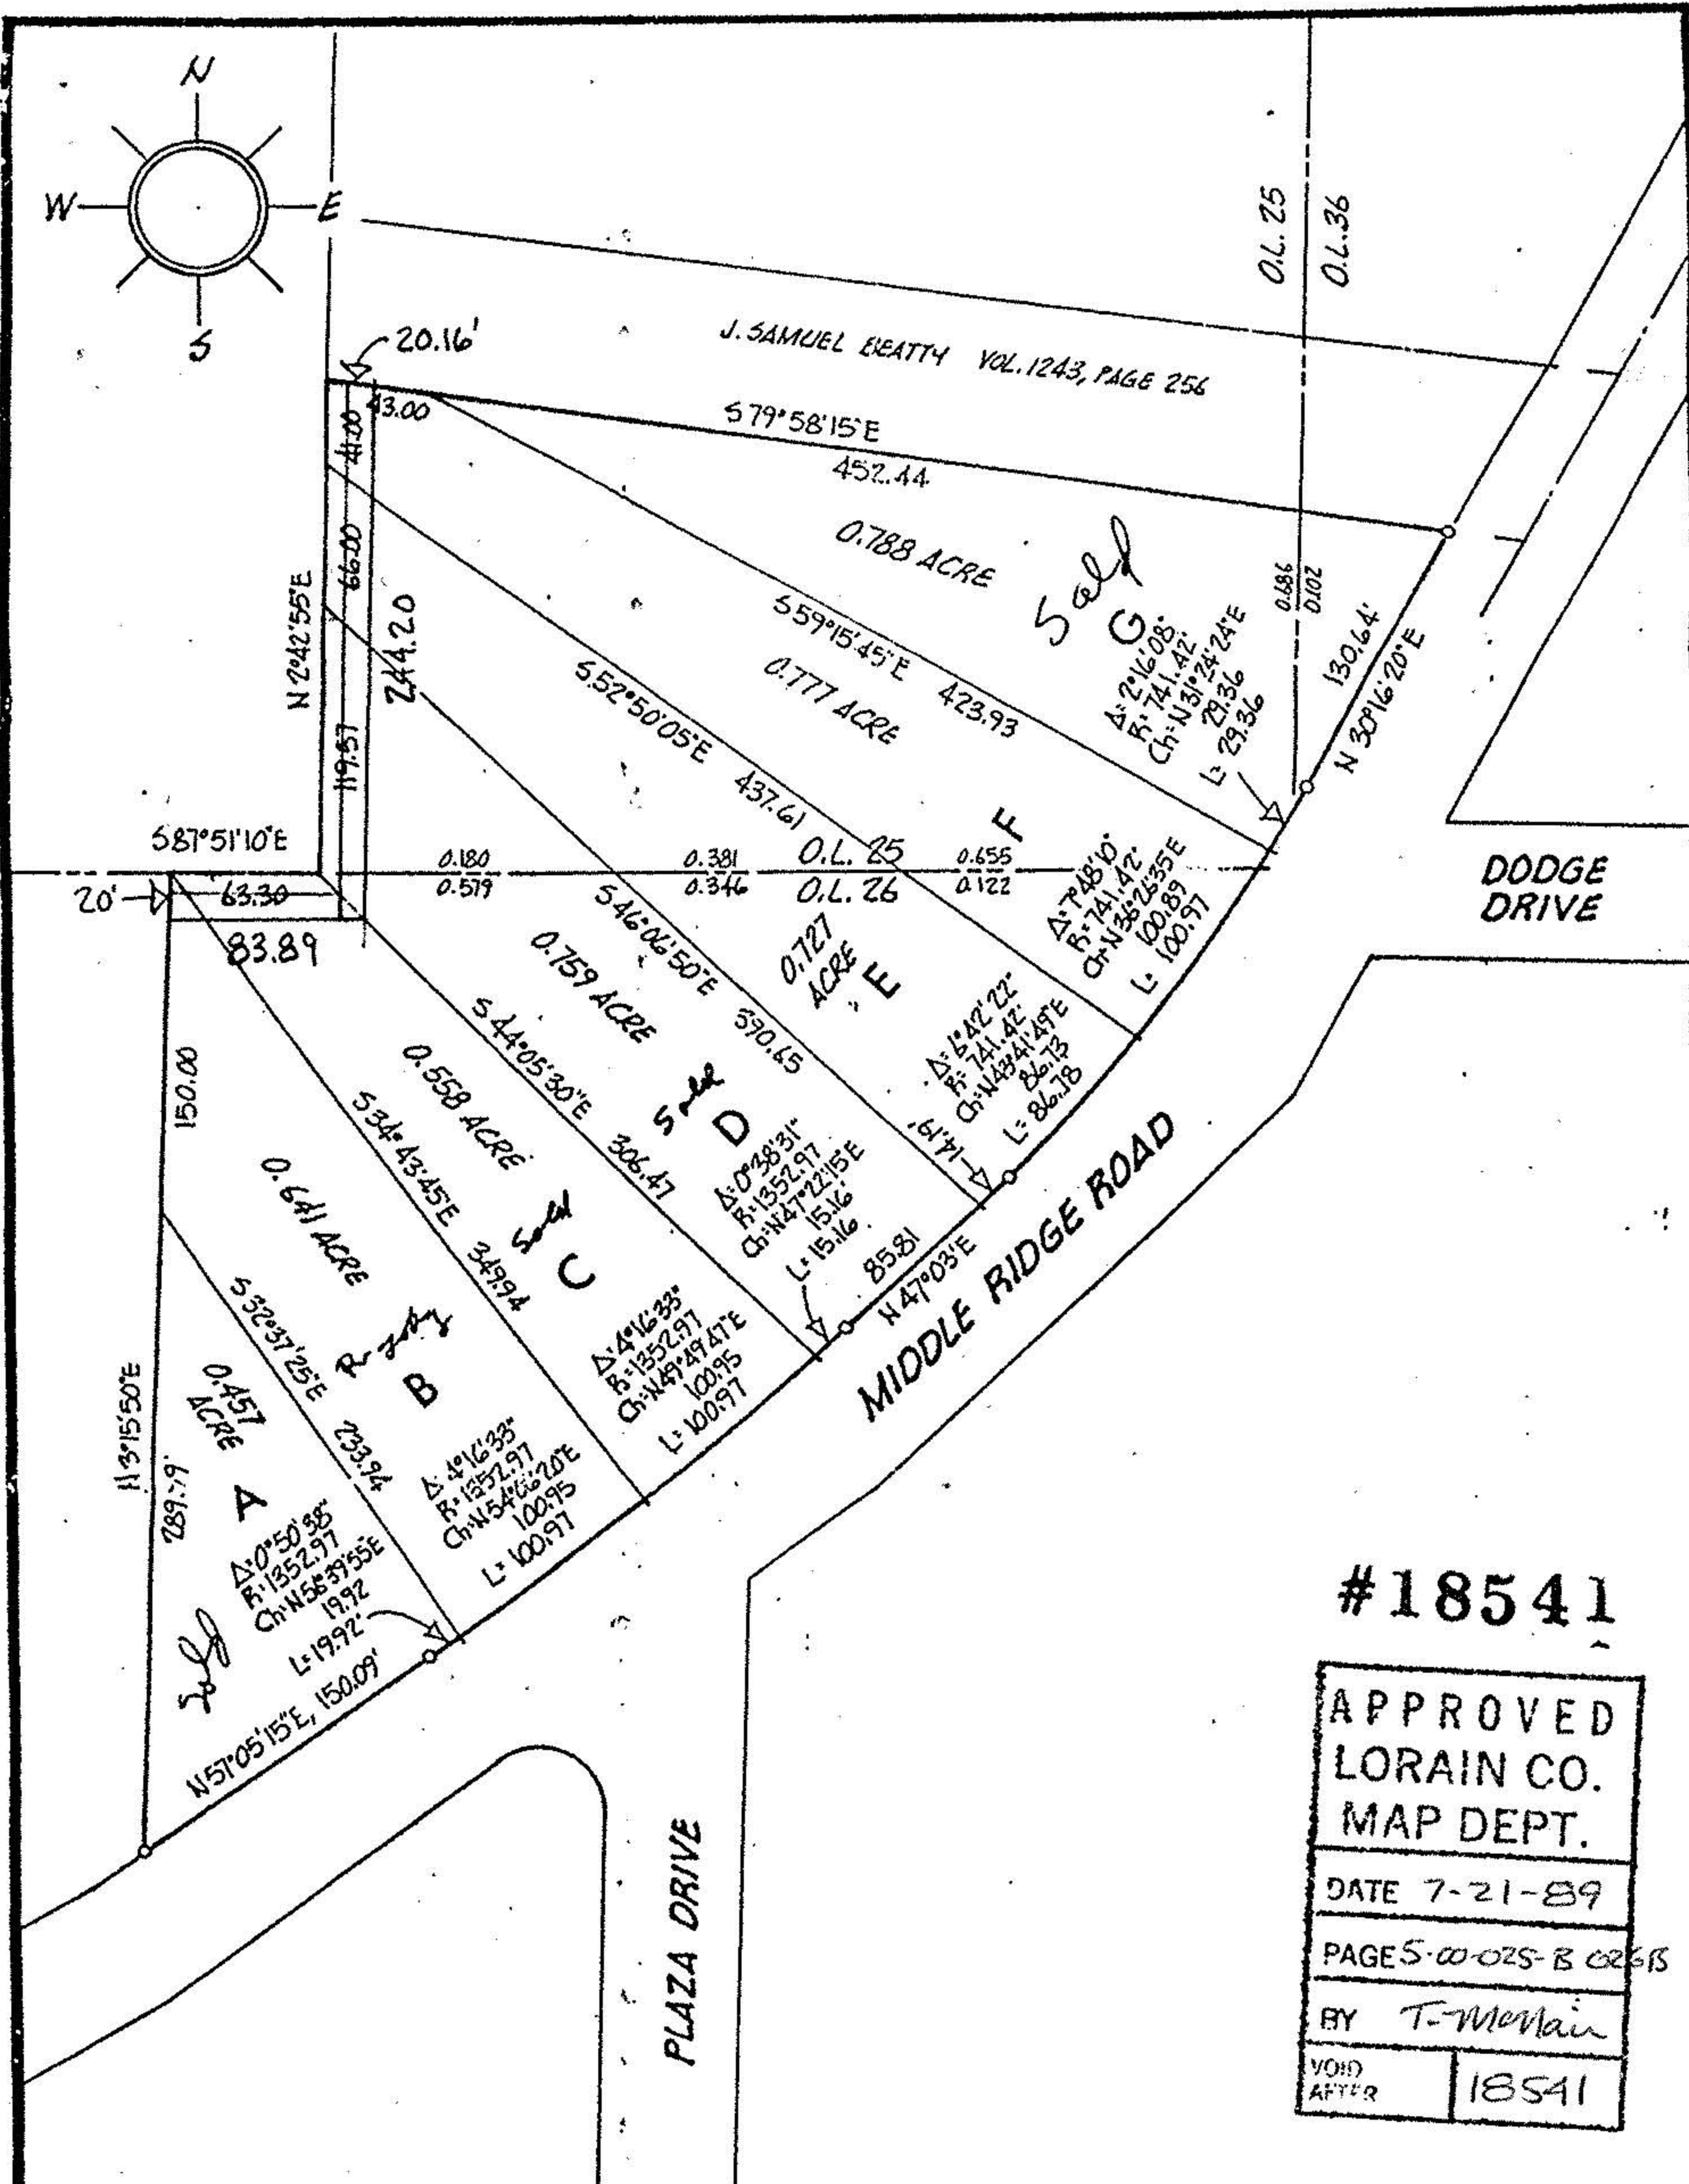

#18541

APPROVED
LORAIN CO.
MAP DEPT.

DATE 7-21-89

PAGE 5-00-025-B 02615

BY T-McNair

VOID AFTER 18541

ACREAGE 4.707

DATE APRIL 86

DRAWN MGH

SCALE 1" = 100 ft.

PREPARED FOR MR. JIM ABRAHAM
AMHERST, OHIO

MICHAEL G. HURA, registered surveyor.
12706 MASON RD., VERMILION, O., Ph (216) 965 4040

PERIMETER SURVEY

SUBLOT(s) _____ of _____
Volume _____ Page _____ of PLATS
PART OF O.L. 25-26-30 TRACT _____ SECTION _____ OF
AMHERST TOWNSHIP LORAIN CO., OHIO

PERMANENT PARCEL No. _____



026-101
CITY OF AMHERST

07 - 05-00-025-104-033 .94AC.
07 - 05-00-026-101-072 0.61AC.