



NORTH

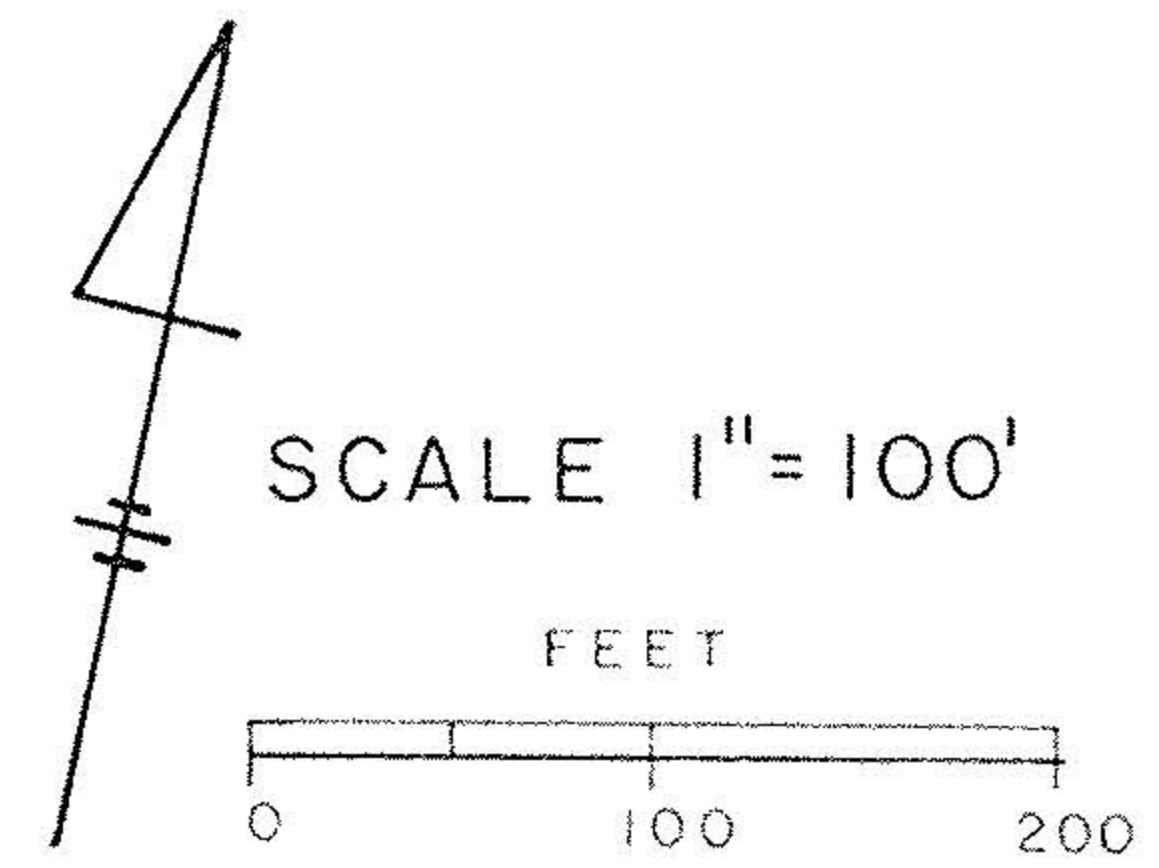

LEGEND: Iron Pipes or Iron Rods Found ○
 Iron Pipes or Iron Rods Set ●

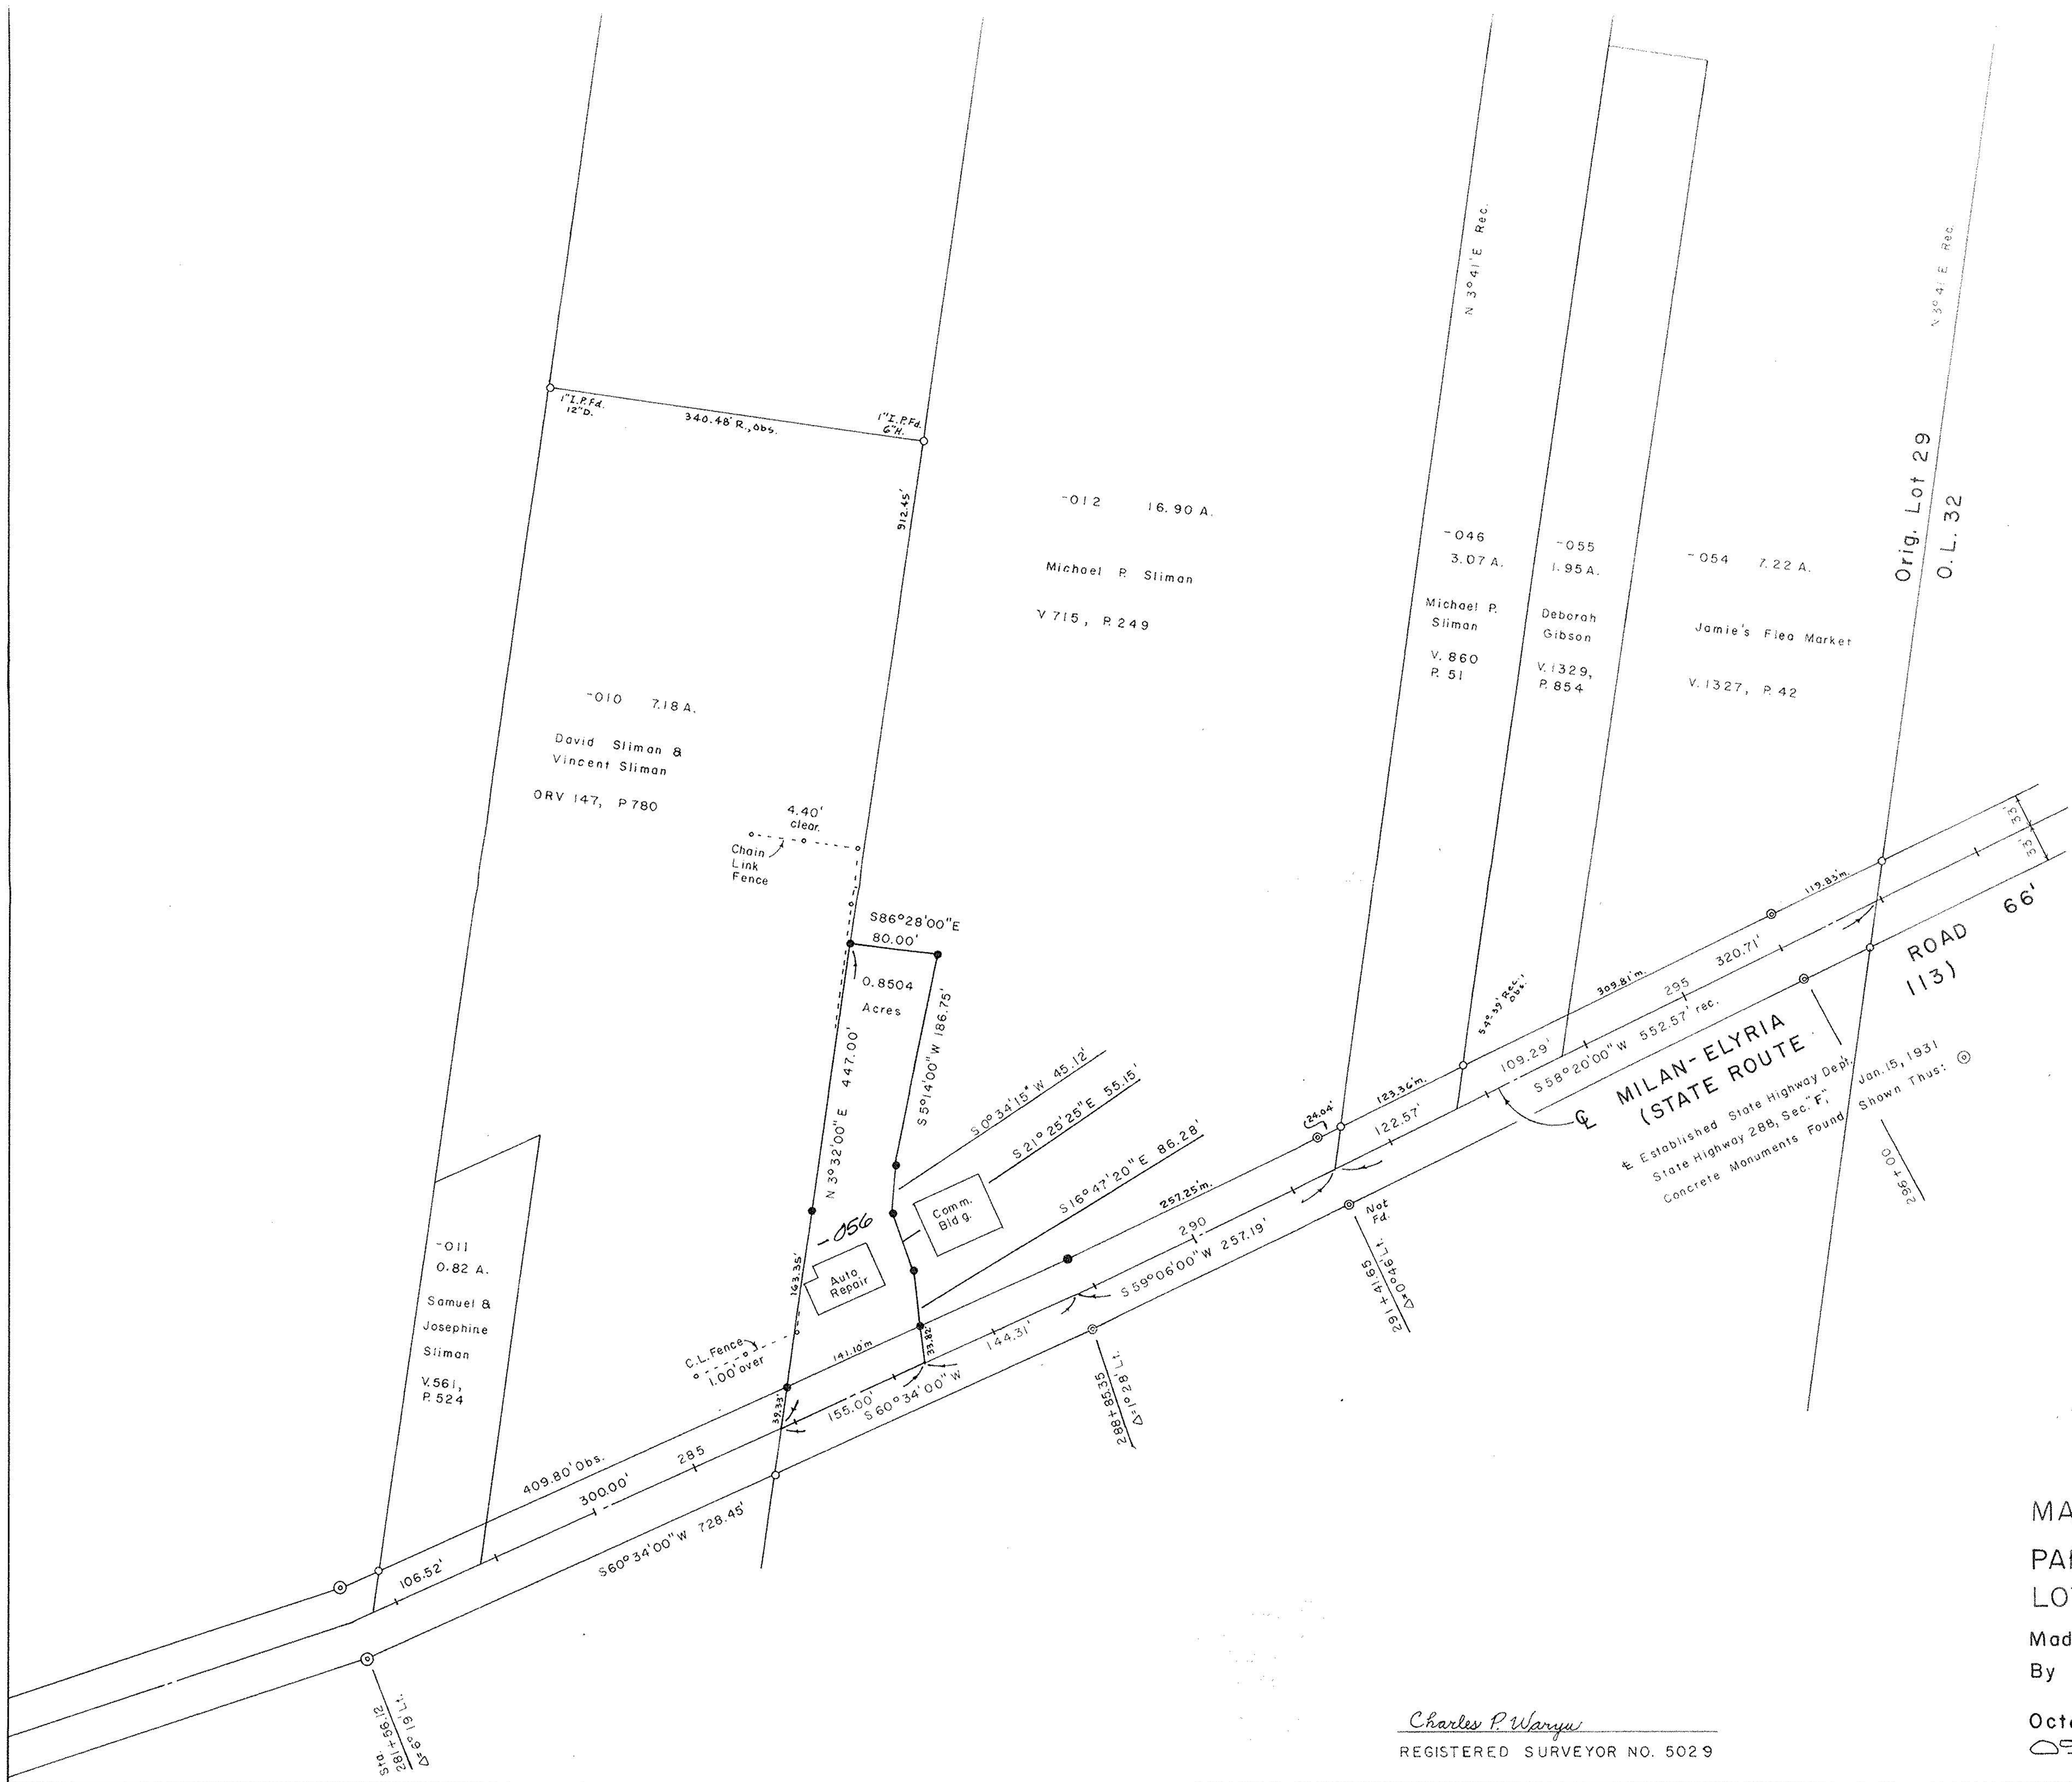

21595
 APPROVED
 LORAIN CO.
 MAP DEPT
 DATE 12-8-95
 PAGE 5-00-029B
 BY CAROLYN
 FRANCIS
 #21595

MAP OF SURVEY MADE
 PART OF ORIGINAL AMHERST TWP.,
 LOT NO. 29, LORAIN COUNTY, OHIO
 Made at request of Margaret M. Sliman
 By Charles P. Waryu, Registered Surveyor
 No. 5029

Charles P. Waryu
 REGISTERED SURVEYOR NO. 5029

October, 1995
 05-00-029-000-
 Printed 12-6-95