

(-025)  
ANN JEANETTE BRUGGER LIVING TRUST  
O.R.V. 535 P. 136

S.E. COR.  
STELLA ROHN  
D.V. 606 P. 399


05-00-062-101-024  
CAMBRIDGE ASSETS LIMITED  
PARTNERSHIP  
O.R.V. 567 P. 73  
1.75 AC ± REC  
(1.48 AC ± REM.)

(006)  
JOHN E. & JOAN M. BROWN  
D.V. 1425 P. 199

21952  
APPROVED  
LORAIN CO.  
MAP DEPT.  
DATE 10-17-96  
PAGE 5-00-062-A  
BY K. DYE  
VOID AFTER # 21952

**SURVEY MAP**  
PART OF ORIGINAL AMHERST TOWNSHIP  
LOT NO. 62  
TOWNSHIP OF AMHERST  
COUNTY OF LORAIN STATE OF OHIO

PREPARED BY:  
**KS ASSOCIATES INC.**  
ENGINEERS SURVEYORS  
JANUARY 8, 1996  
REVISION 01-29-96

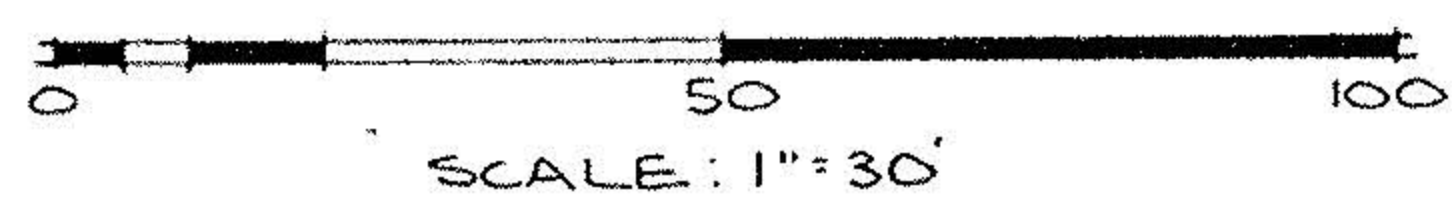

*David L. Elwell*  
REGISTERED SURVEYOR No. 6333

