


5-00-061

STATE OF OHIO
REGISTERED } PROFESSIONAL ENG. NO. 1366
SURVEYOR NO. 985

RAY E. HOLLIS
CIVIL ENGINEER & SURVEYOR
900 COLORADO AVENUE
LORAIN, OHIO 44052

LORAIN PHONE
ATLANTIC 8 4123
ELYRIA PHONE
FAIRFAX 2-5117

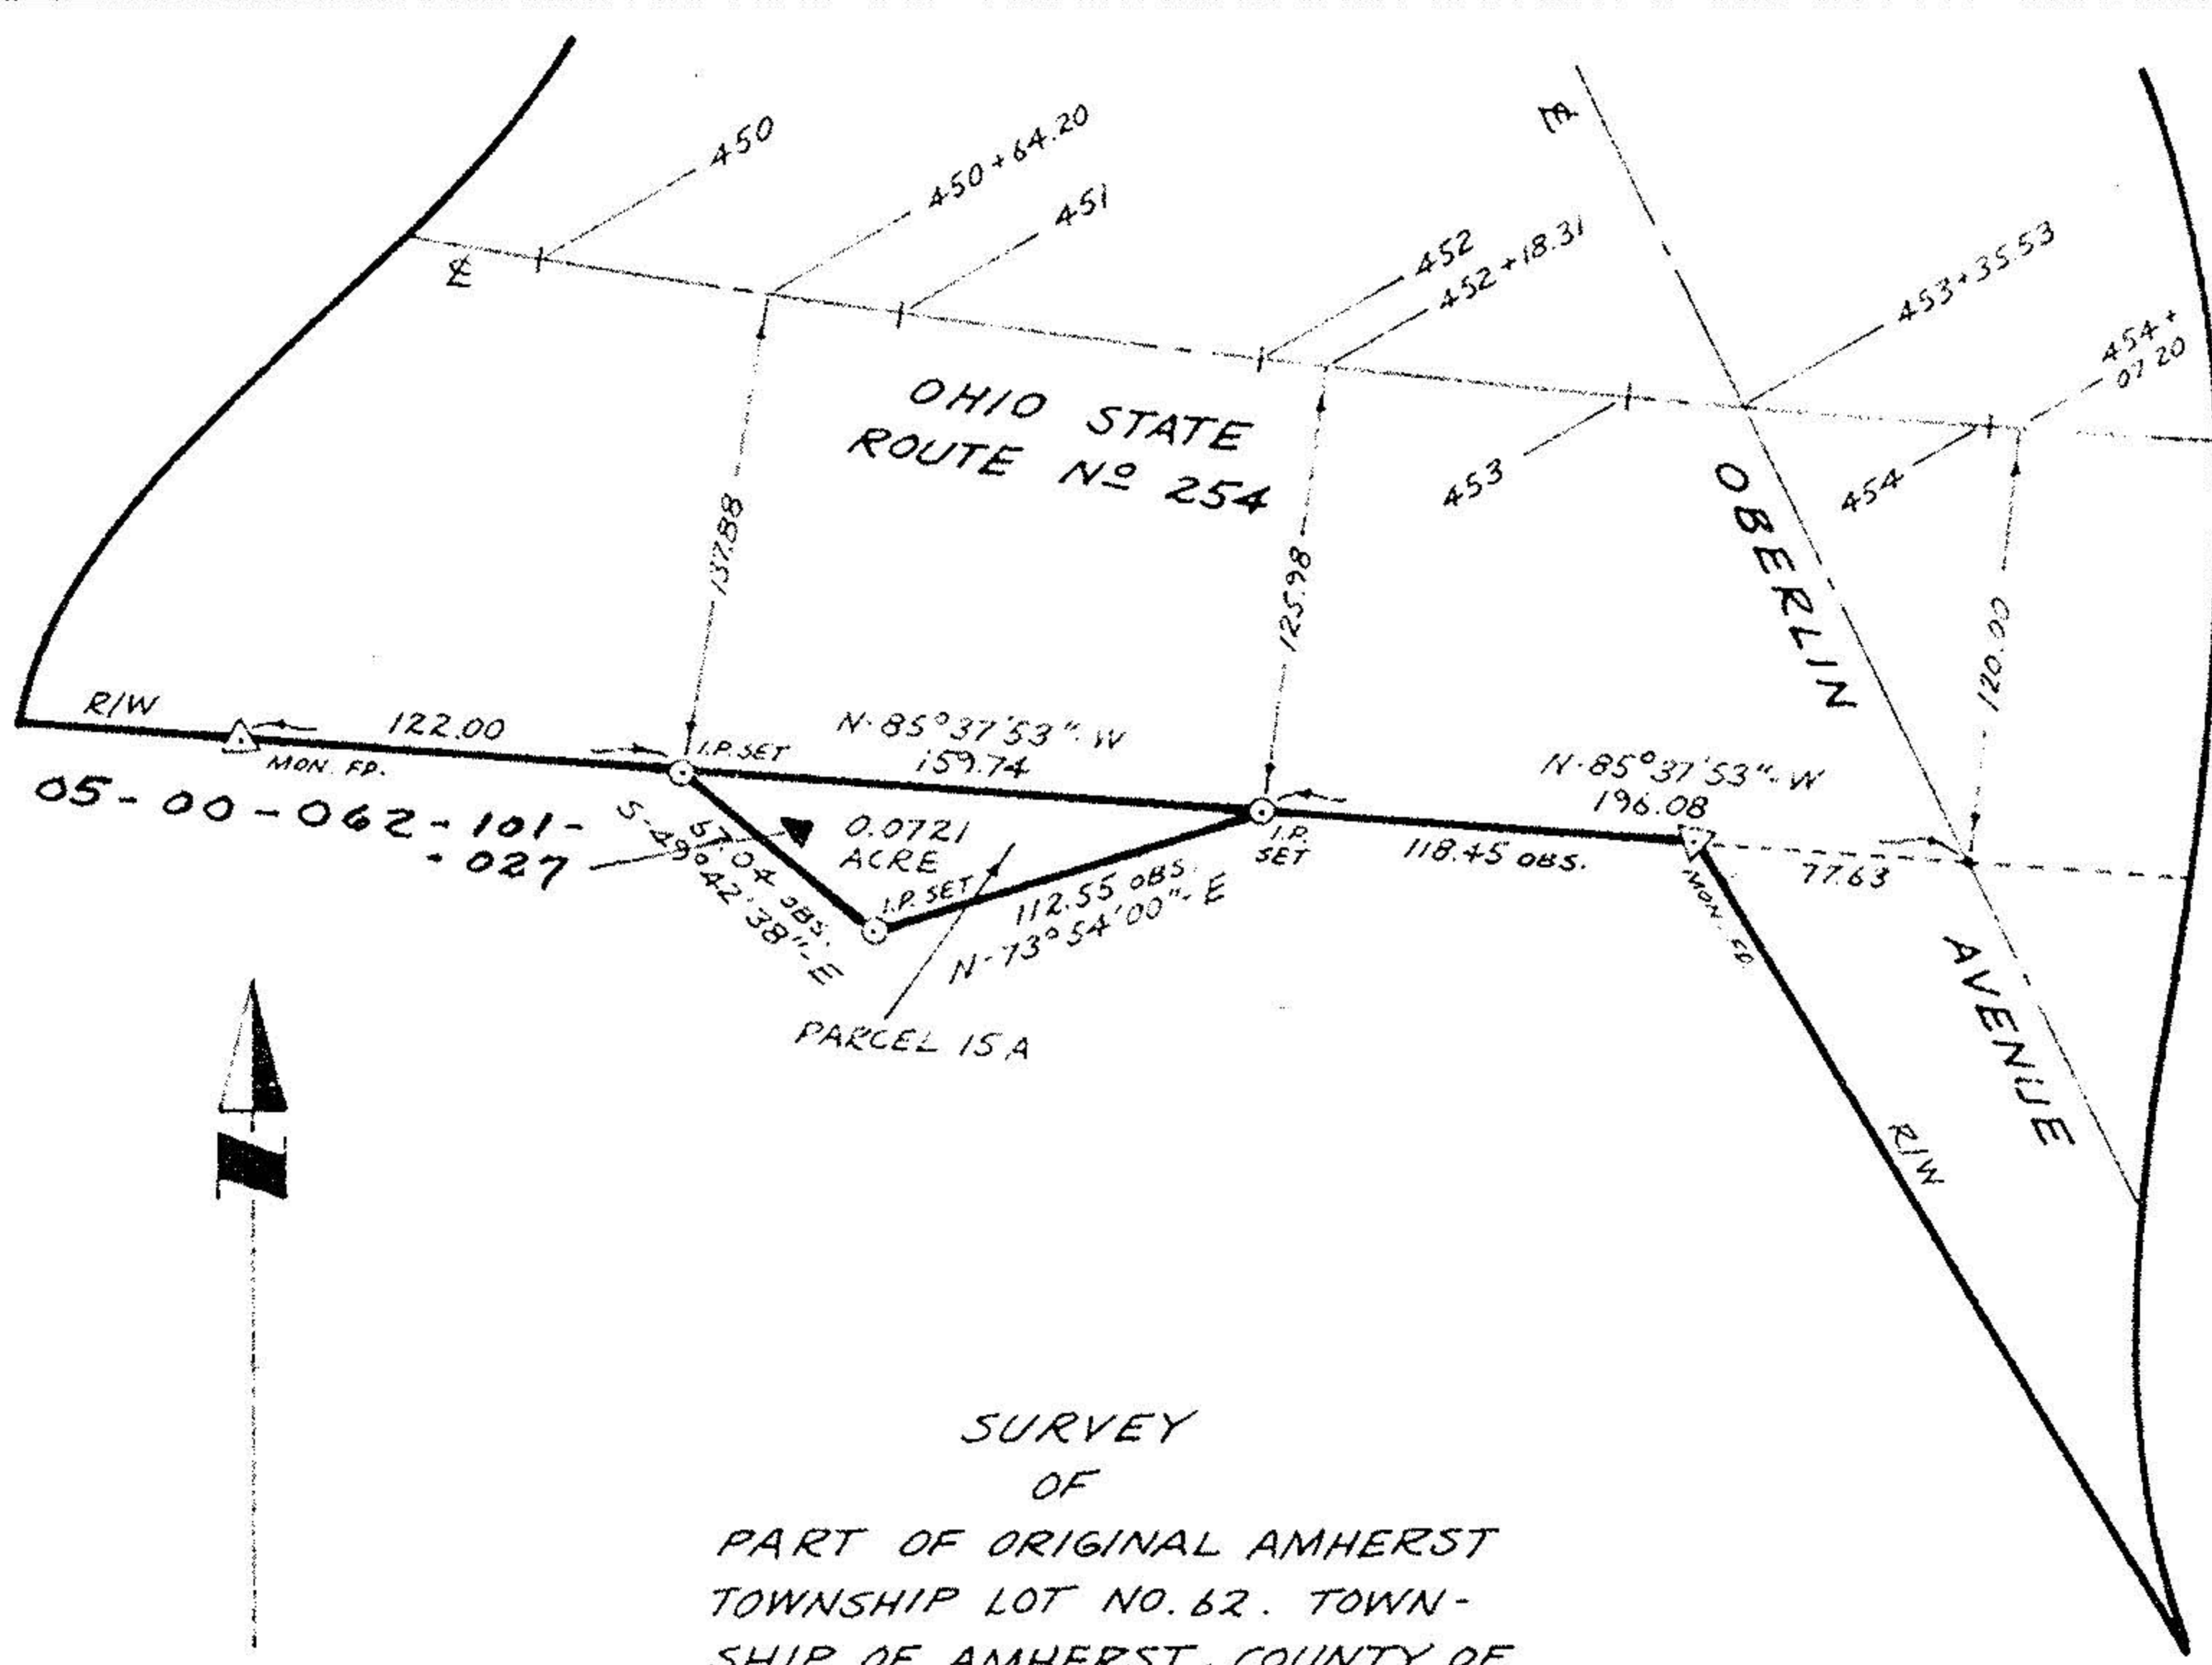

05-00-062-101-027

SURVEY
OF
PART OF ORIGINAL AMHERST
TOWNSHIP LOT NO. 62. TOWN-
SHIP OF AMHERST, COUNTY OF
LORAIN, STATE OF OHIO.
FOR
THE OHIO EDISON COMPANY

SCALE: 1" = 80' 12-13-66

BY RAY E. HOLLIS ~ REG. SURVEYOR

5-00-062-A