


9795

9795


PLAT OF SURVEYS FOR 5-00-063A
 KENNETH R. BECHTEL
 ORIGINAL LOT NO. 63 AMHERST TOWNSHIP
 LORAIN COUNTY OHIO
 SCALE: 1" = 50' MARCH 1976
 Gary E. Penfound Reg. Surveyor No. 4457

NOTES: o indicates iron pin found from previous surveys.
 • indicates iron pin set unless otherwise designated.

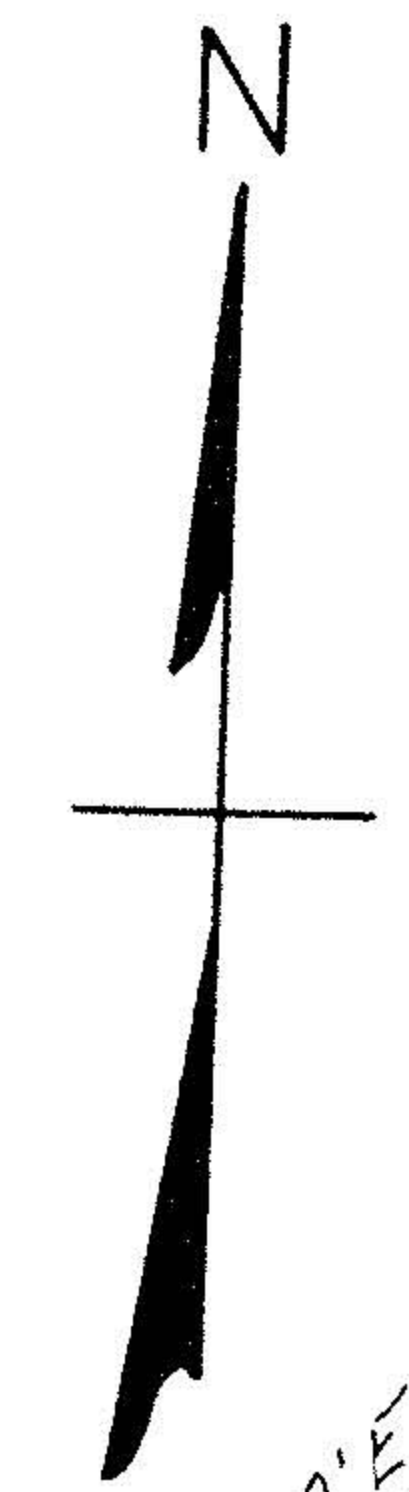

APPROVED BY THE LORAIN CITY PLANNING COMMISSION... NO PLAT REQUIRED
 Gary E. Penfound
 SECRETARY LORAIN CITY PLANNING COMMISSION

6-30-76

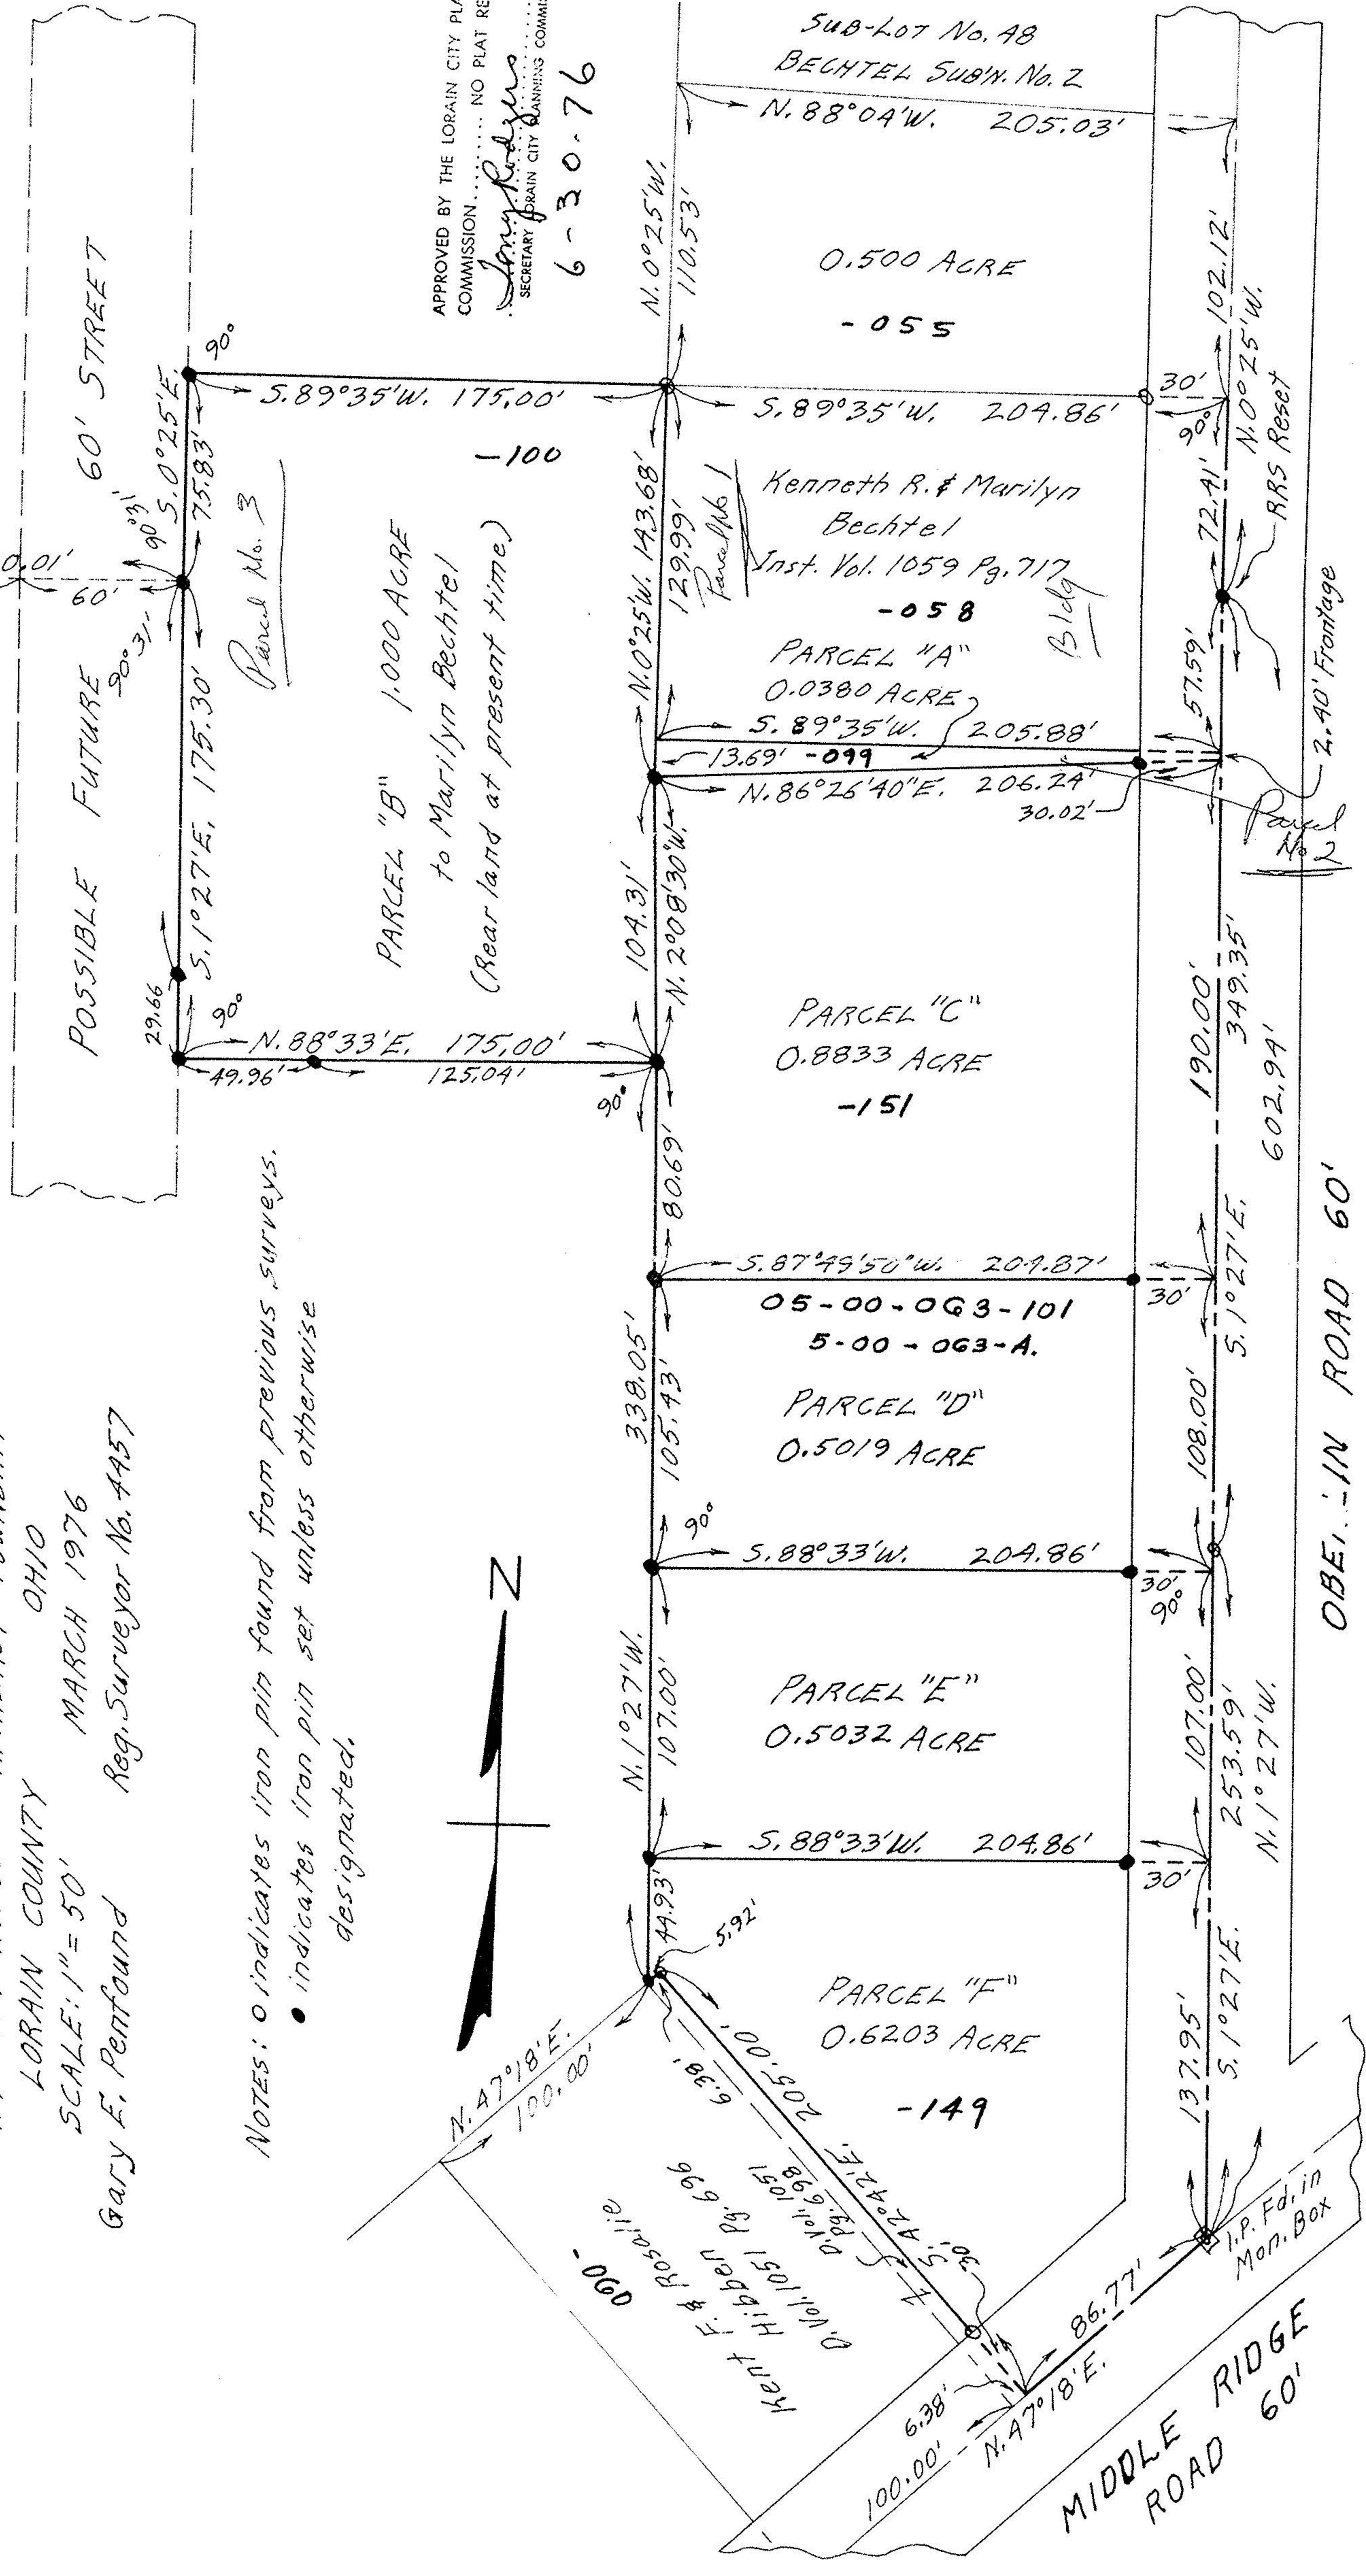

5 OLG 3