


COOPER FOSTER PARK ROAD

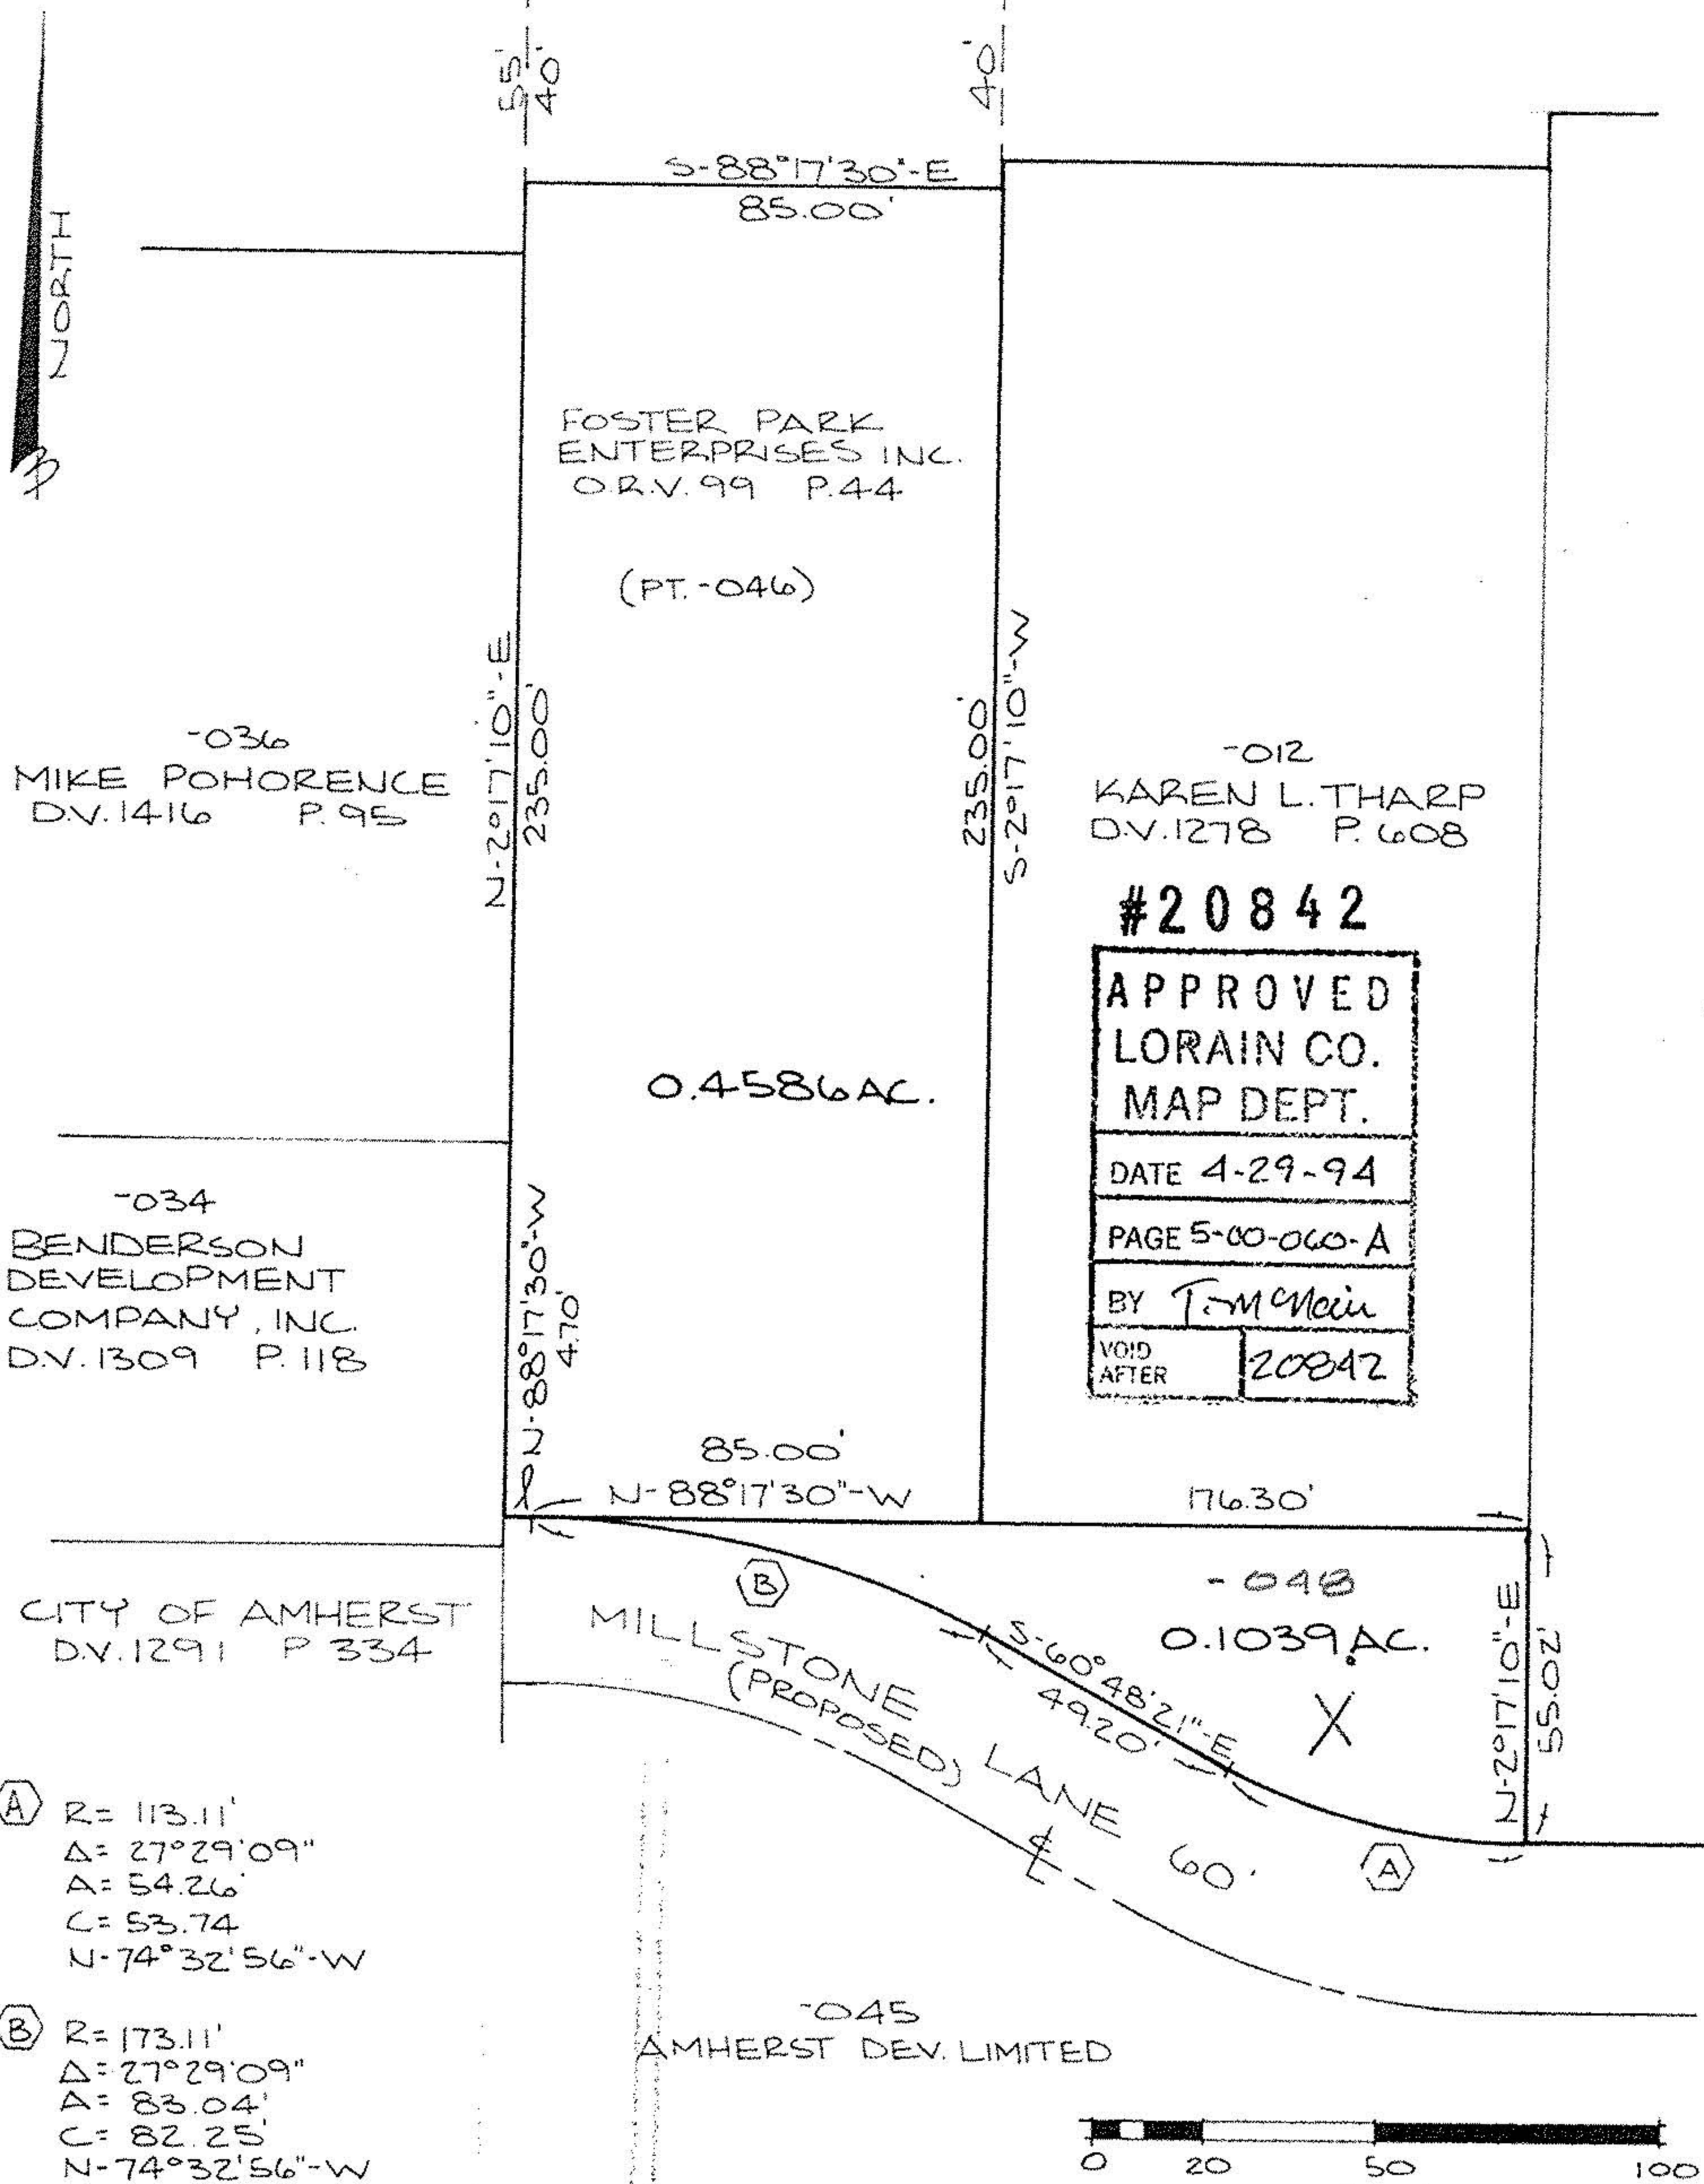

-036
MIKE POHORENCE
D.V. 1416 P. 95

FOSTER PARK
ENTERPRISES INC.
O.R.V. 99 P. 44

(PT. -046)

-012
KAREN L. THARP
D.V. 1278 P. 608

#20842

APPROVED
LORAIN CO.
MAP DEPT.
DATE 4-29-94
PAGE 5-00-060-A
BY T. McVie
VOID AFTER 20842

0.4586 AC.

-034
BENDERSON
DEVELOPMENT
COMPANY, INC.
D.V. 1309 P. 118

CITY OF AMHERST
D.V. 1291 P. 334

MILLSTONE
(PROPOSED) LANE

-048
0.1039 AC.

(A) R=113.11'
Δ=27°29'09"
A=54.26'
C=53.74
N-74°32'56"-W


(B) R=173.11'
Δ=27°29'09"
A=83.04'
C=82.25'
N-74°32'56"-W

-045
AMHERST DEV. LIMITED

0 20 50 100
feet

SCALE: 1"=40'

SURVEY MAP
PART OF ORIGINAL AMHERST TOWNSHIP
LOT NO. 60
CITY OF AMHERST COUNTY OF LORAIN
STATE OF OHIO
APRIL 27, 1994
KS ASSOCIATES INC
ENGINEERS SURVEYORS

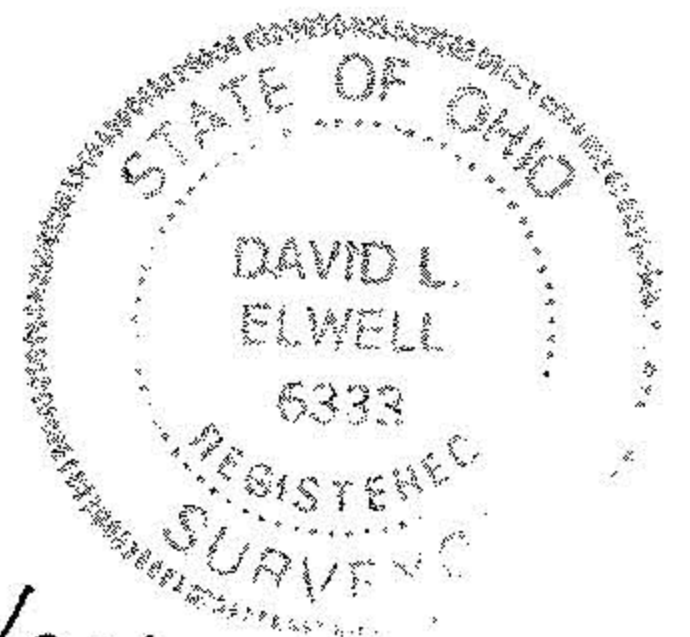

David L. Elwell
REG. SURVEYOR NO. 6333

Approved
Amherst Planning Commission
John C. Gurnah
Chairman
Date 4/27/94