


COOPER FOSTER PARK ROAD

NORTH
B

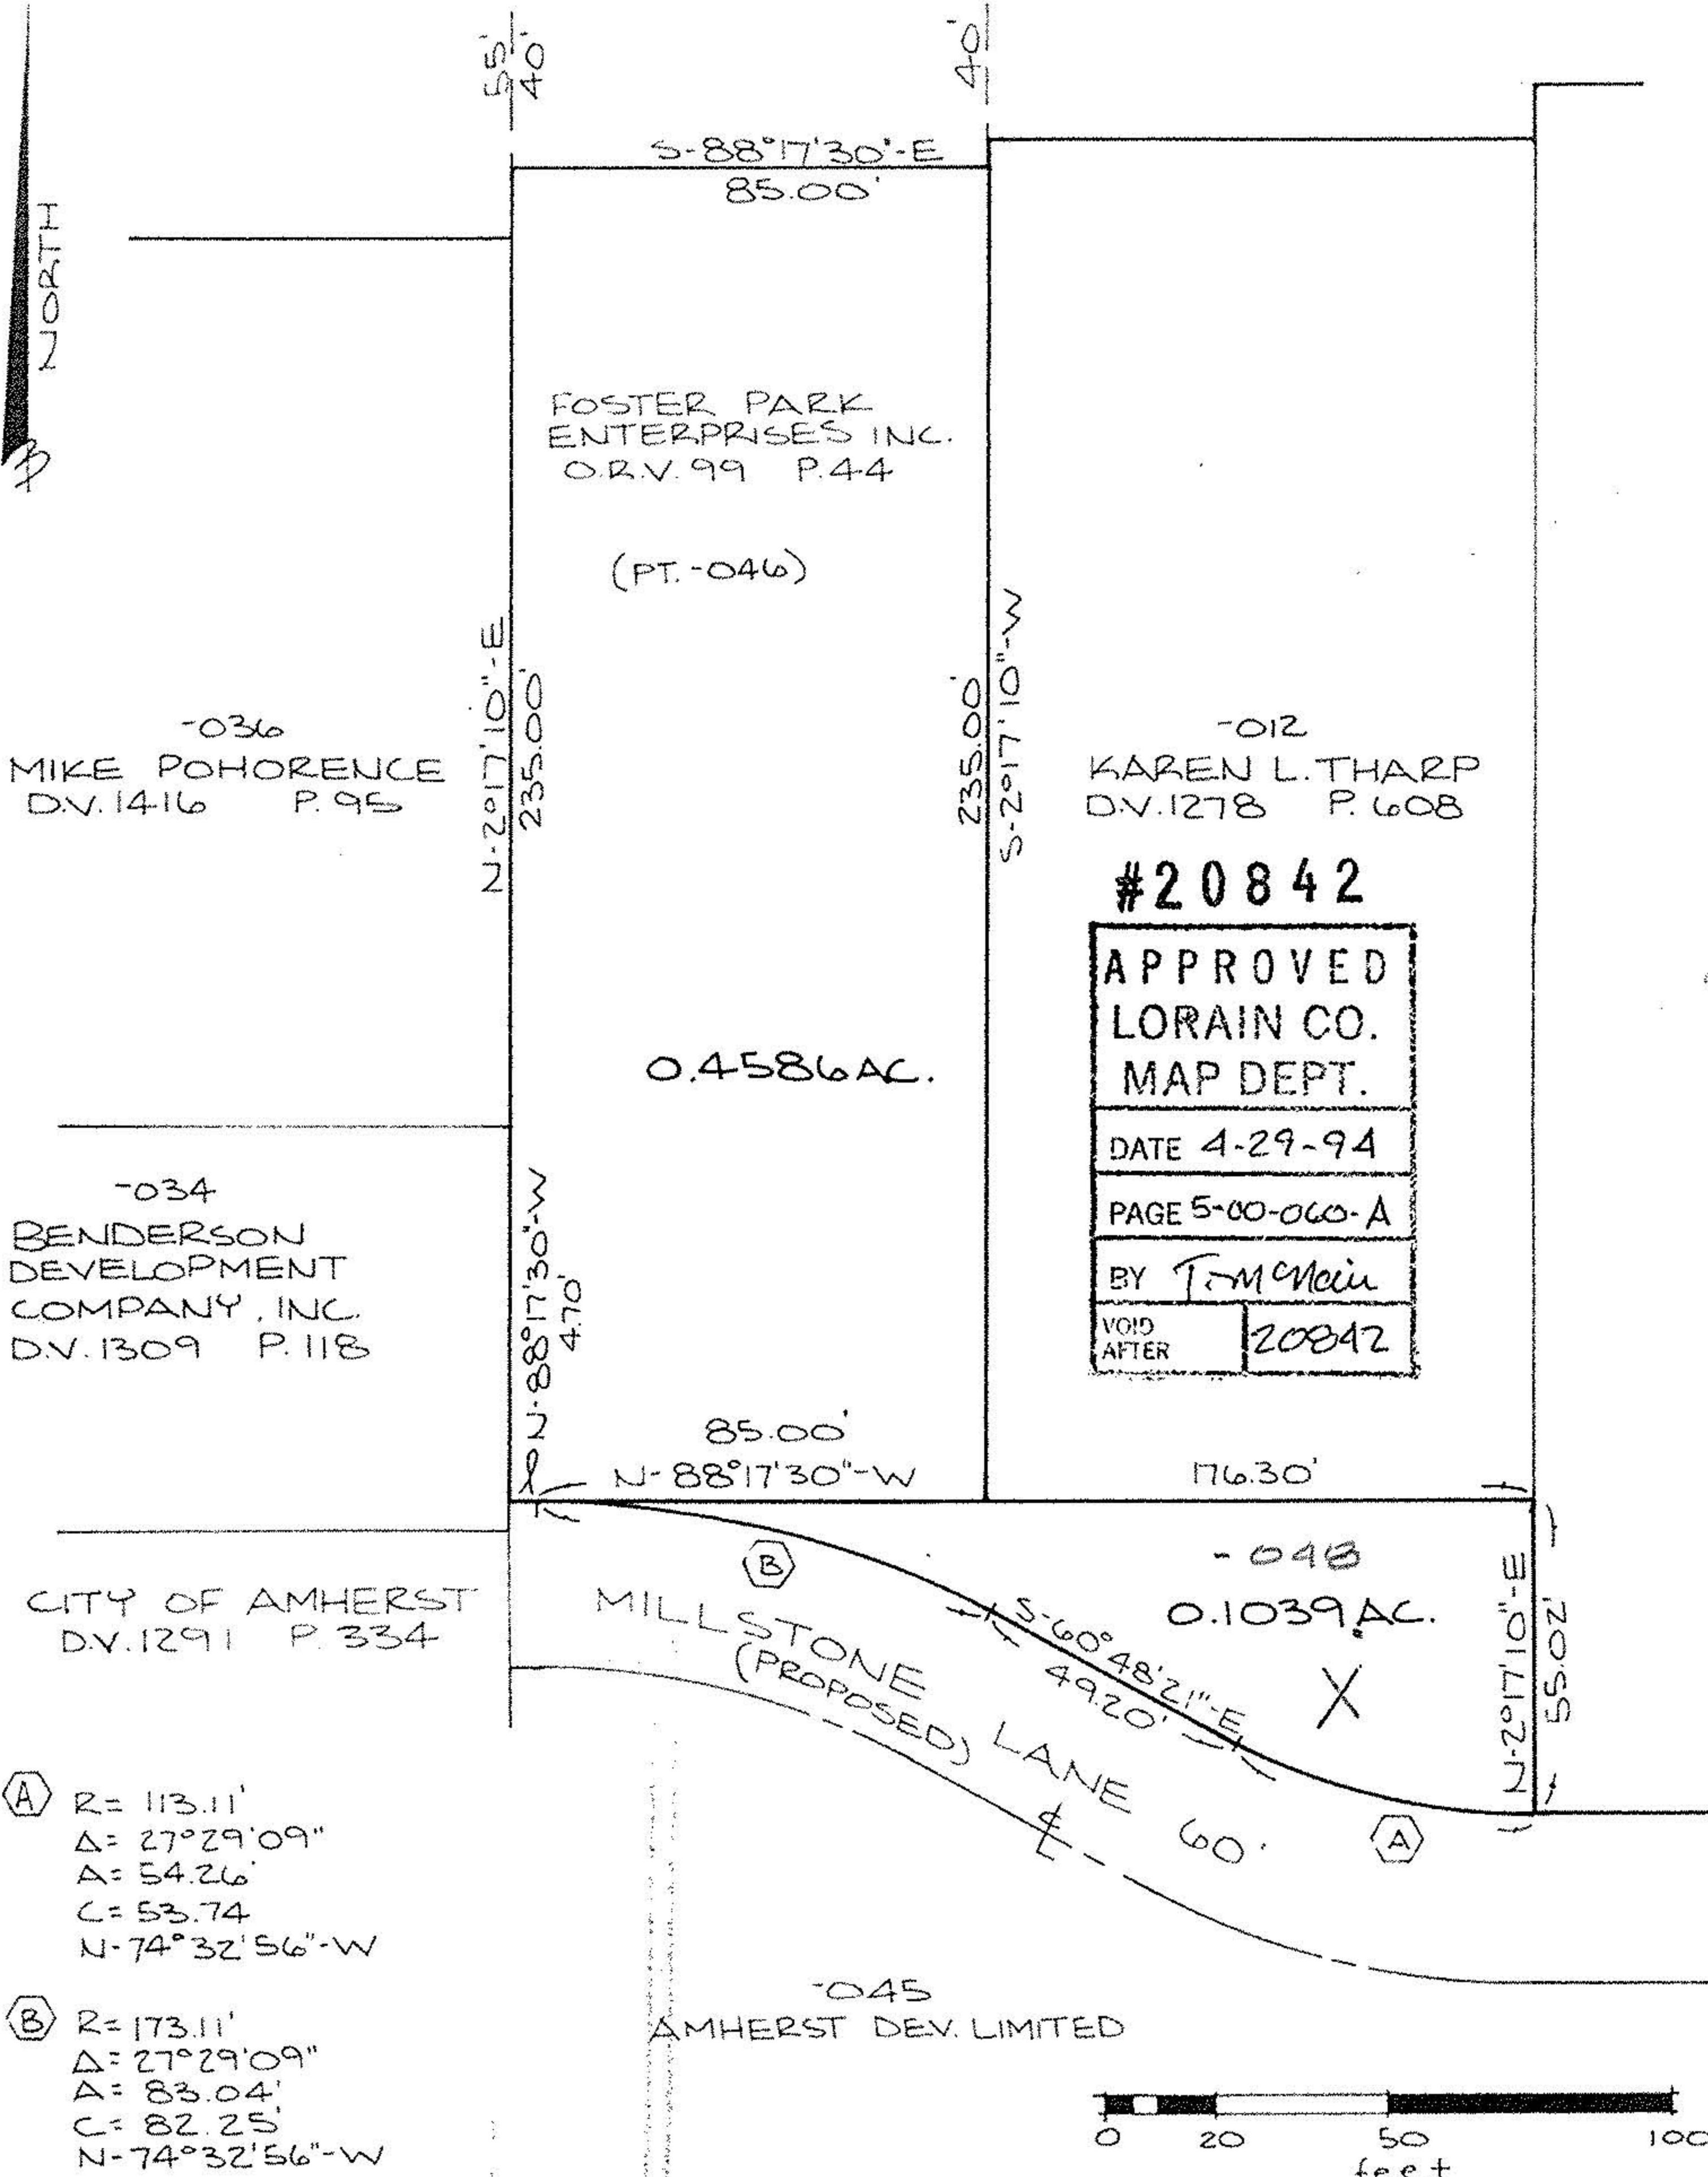

-036
MIKE POHORENCE
D.V. 1416 P. 95

FOSTER PARK ENTERPRISES INC.
O.R.V. 99 P. 44

(PT. -046)

-012
KAREN L. THARP
D.V. 1278 P. 608

#20842

APPROVED	
LORAIN CO.	
MAP DEPT.	
DATE 4-29-94	
PAGE 5-00-060-A	
BY Tom McNeil	
VOID AFTER	20842

0.4586 AC.

-034
BENDERSON DEVELOPMENT COMPANY, INC.
D.V. 1309 P. 118

CITY OF AMHERST
D.V. 1291 P. 334

-048
0.1039 AC.

(A) R=113.11'
Δ=27°29'09"
A=54.26'
C=53.74
N-74°32'56"-W

(B) R=173.11'
Δ=27°29'09"
A=83.04'
C=82.25'
N-74°32'56"-W

-045
AMHERST DEV. LIMITED



SCALE: 1"=40'

SURVEY MAP

PART OF ORIGINAL AMHERST TOWNSHIP

LOT NO. 60

CITY OF AMHERST COUNTY OF LORAIN

STATE OF OHIO

APRIL 27, 1994

KS ASSOCIATES INC.

ENGINEERS SURVEYORS



David L. Elwell
REG. SURVEYOR NO. 6333

Approved
Amherst Planning Commission
John C. Gurnah
Chairman Date 4/27/94