



LOT SPLIT FROM P.P.N. 05-00-060-101-029
(FOR RESIDUAL LANDS PARCEL, SEE ATTACHED DWG.
"SURVEY, CHARLES WIEGAND ESTATE" dated JULY 1984)

February 1987
City of Amherst

Scale 1"=50'-0"
Lorain County, Ohio

COOPER FOSTER PARK ROAD

N 88°-17'-30" W

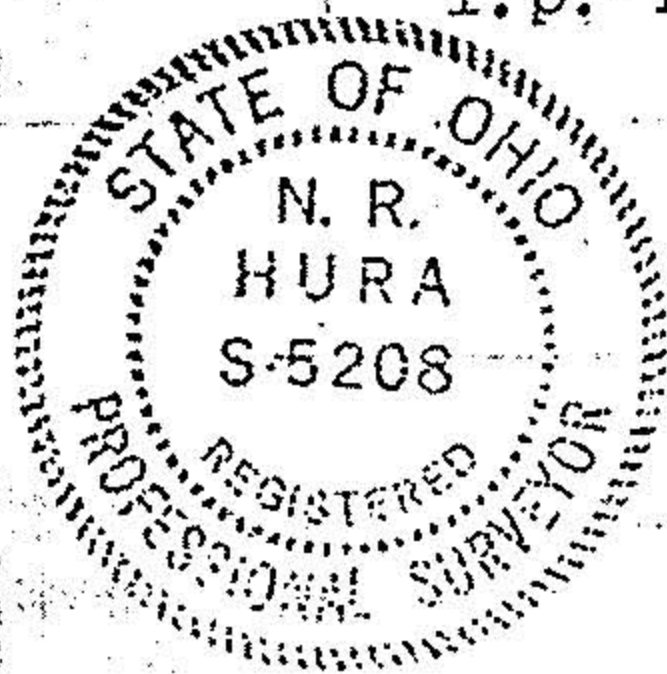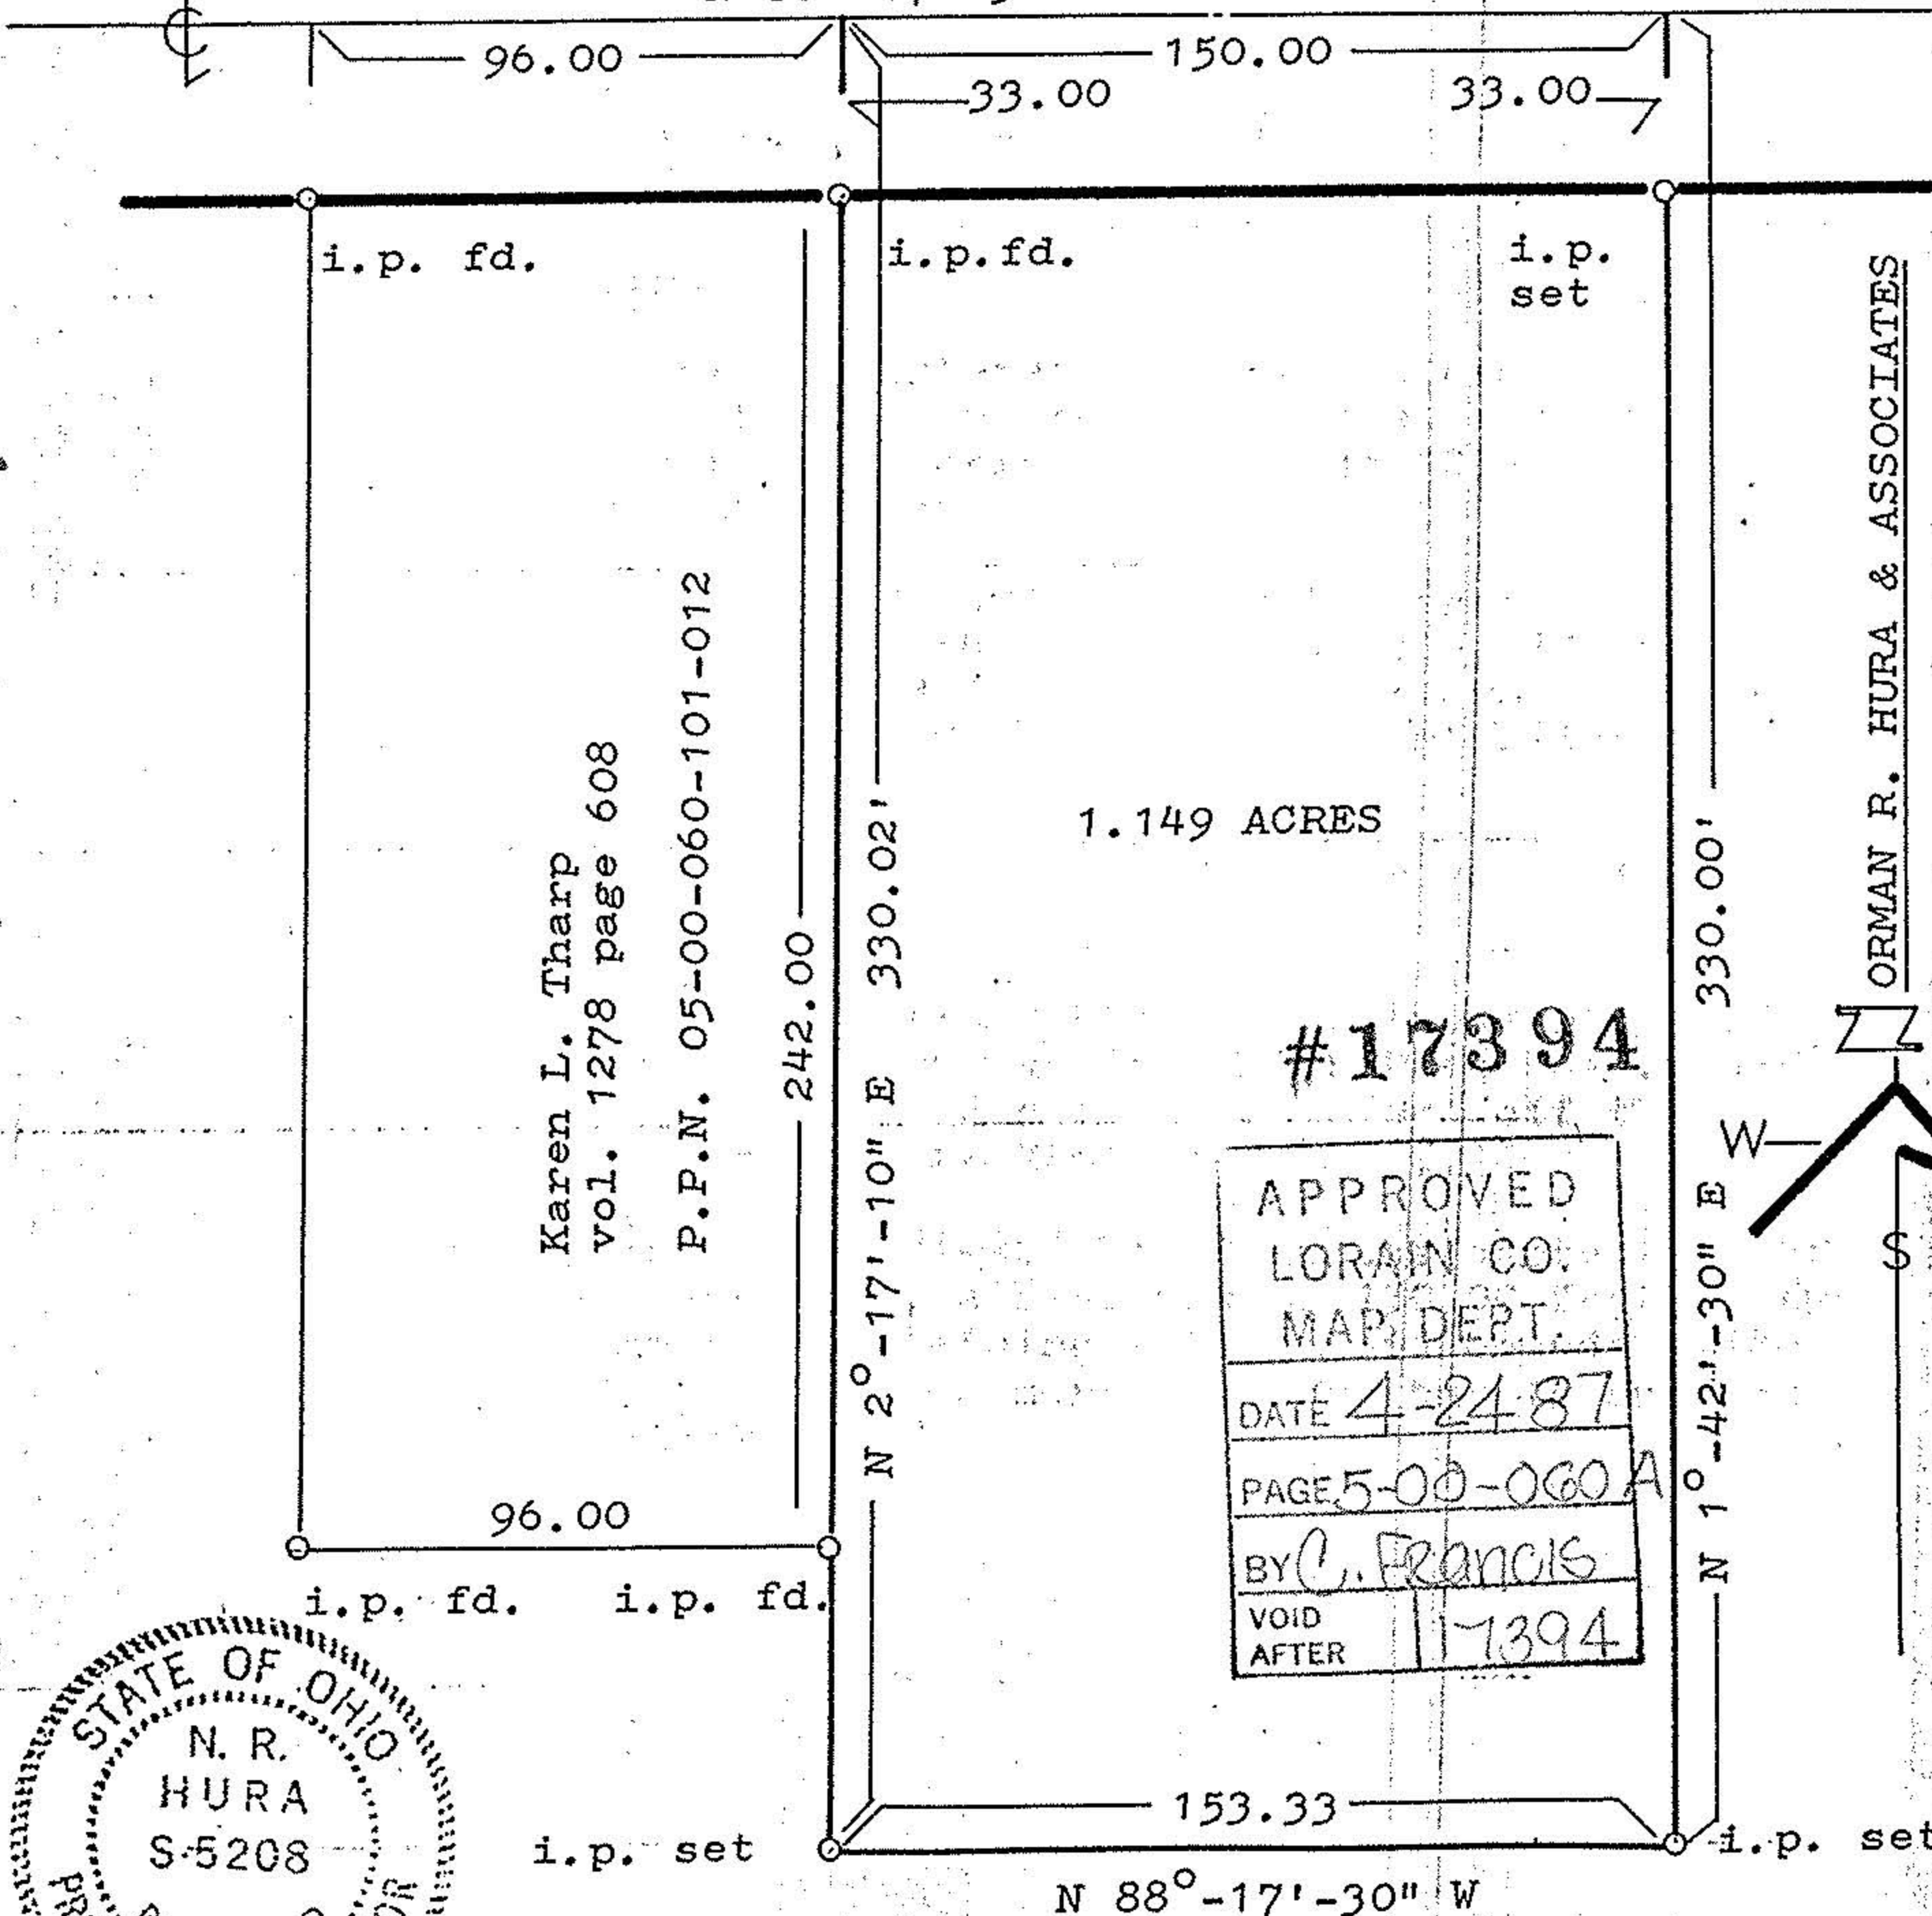

5-00-060-A #17394 05-00-060-101