
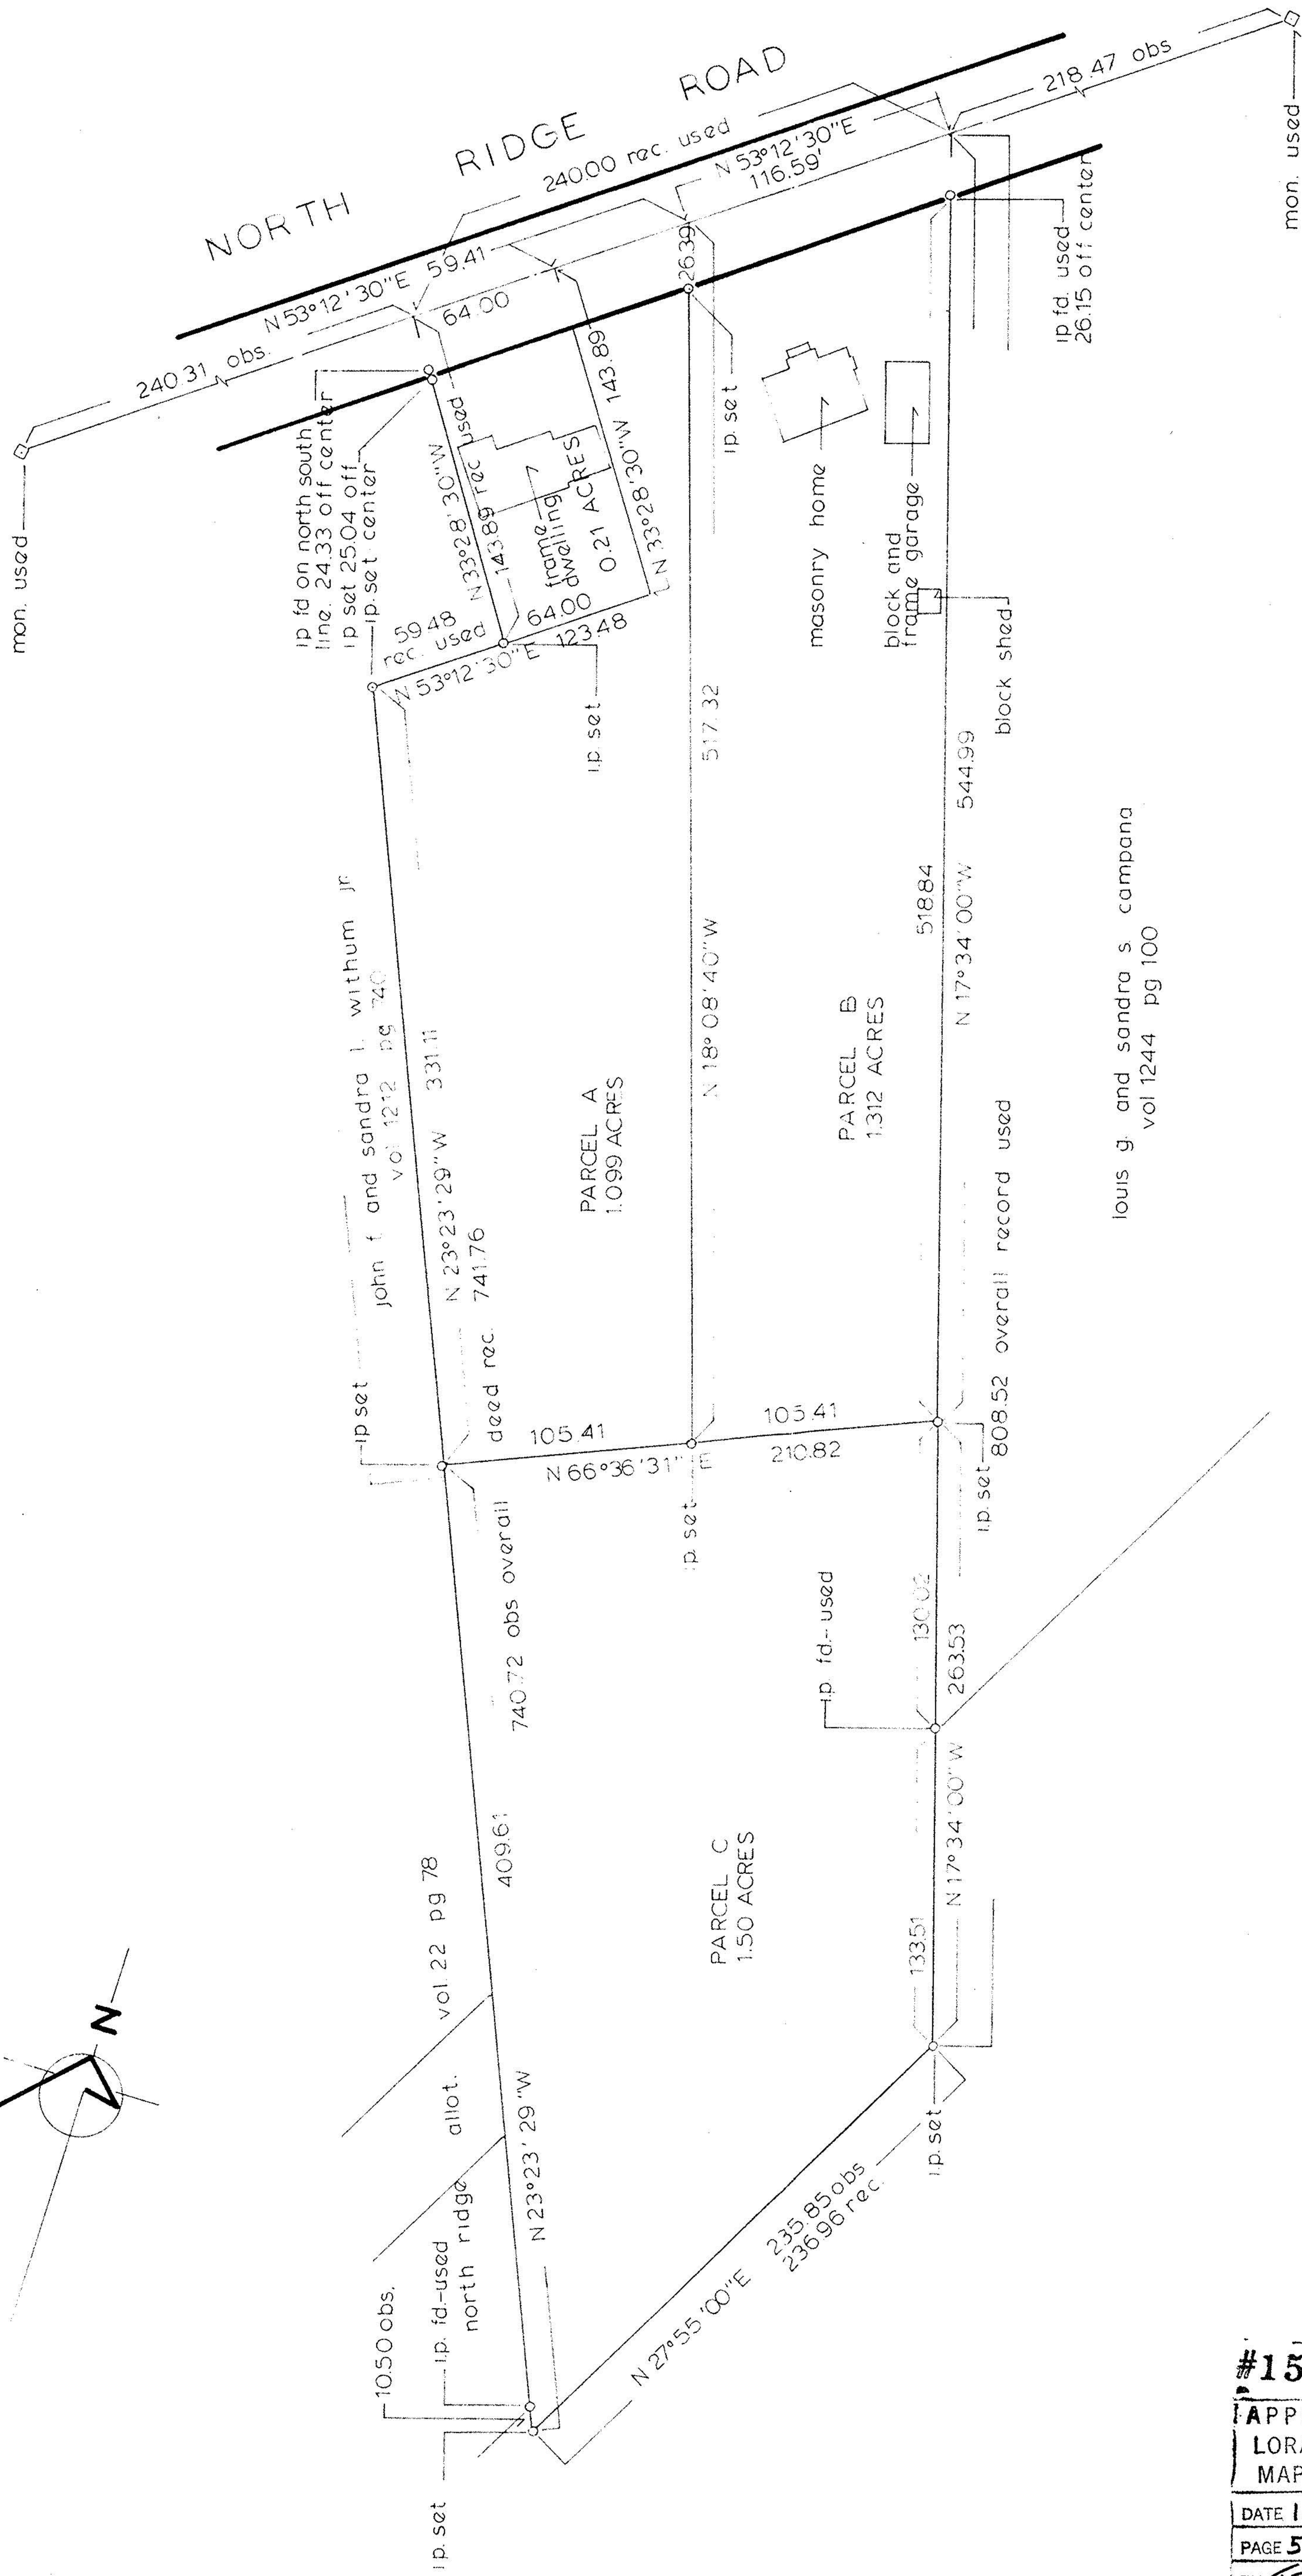


5-00-059-A #1541S 05-00-059-103

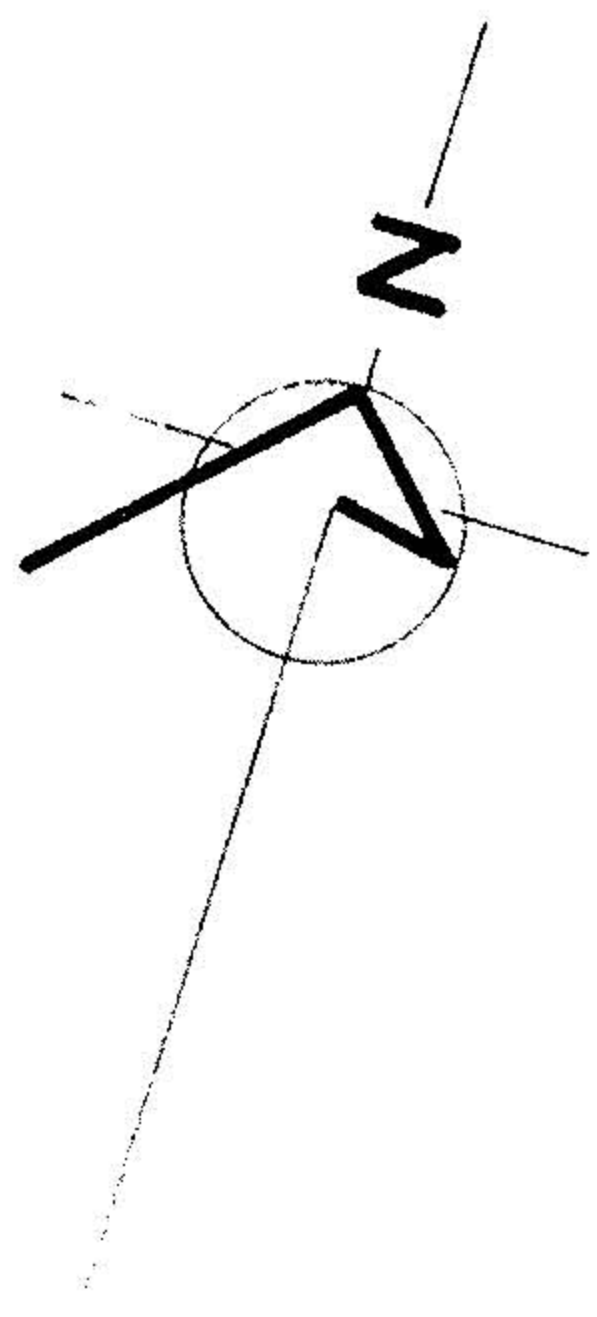

#1541S

APPROVED  
LORAIN CO.  
MAP DEPT.

DATE 1-6-84

PAGE 5-00-059-A

BY T. McNamee

SPLIT OF PARCEL 2 OF LANDS CONVEYED TO ANGELA INGRASSIA  
VOL 1255 PG. 1

norman r. hura registered surveyor

ANGELA INGRASSIA  
1255/1

OUTLINE SURVEY AND LOT SPLIT

ORIGINAL LOT NO. 59 AMHERST TWP  
LORAIN COUNTY OHIO  
SCALE 1" = 50' NOV. 1983

#1541S

5-00-059-103

A-650-00-5

