



SURVEY

CHARLES WIEGAND ESTATE
PART OF ORIGINAL LOTS 59 AND 60
AMHERST TWP. LORAIN CO. OHIO

JULY 1984

SCALE 1" = 100'

norman hura and associates
surveyor

 
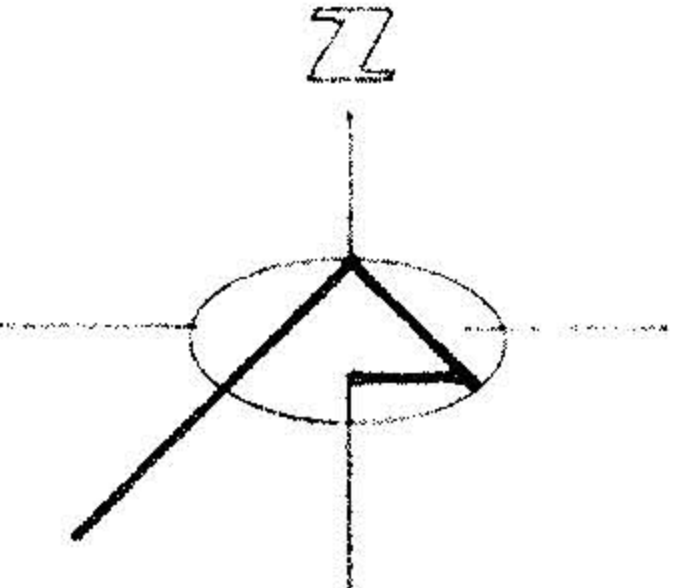


acreage tabulation by PPN

| PPN | acres in 55 | total acres in 60 | total survey | tax map |
|-------------------|-------------|-------------------|--------------|---------|
| 05 00 060 105 037 | 4.536 | 22.10 | 6.746 | 560 |
| 05 00 060 105 042 | | 0.062 | 0.062 | 004 |
| 05 00 059 101 004 | 3.111 | | 3.111 | 317 |
| 05 00 059 101 013 | 0.54 | | 0.54 | 055 |
| 05 00 060 101 029 | 7.985 | 41.903 | 49.888 | 5403 |
| 05 00 060 101 027 | 0.10 | 3.097 | 3.197 | 300 |

acreage tabulation by contiguous PPN

| parcel | acres | PPN |
|----------------------|--------|--------|
| north of 190 | 01.59 | 01.60 |
| 05 00 060 101 029 | 42.294 | 42.294 |
| north of tax trustee | | |
| 05 00 060 101 029 | 7.985 | 7.985 |
| south of 190 | | |
| 05 00 059 101 004 | 3.651 | 3.651 |
| 05 00 059 101 013 | | |
| 05 00 060 105 037 | 6.808 | 4.536 |
| 05 00 060 105 042 | 2.138 | 0.10 |
| 05 00 060 101 027 | 0.668 | 2.038 |
| south of tax trustee | | |
| 05 00 060 101 027 | 0.668 | 0.668 |

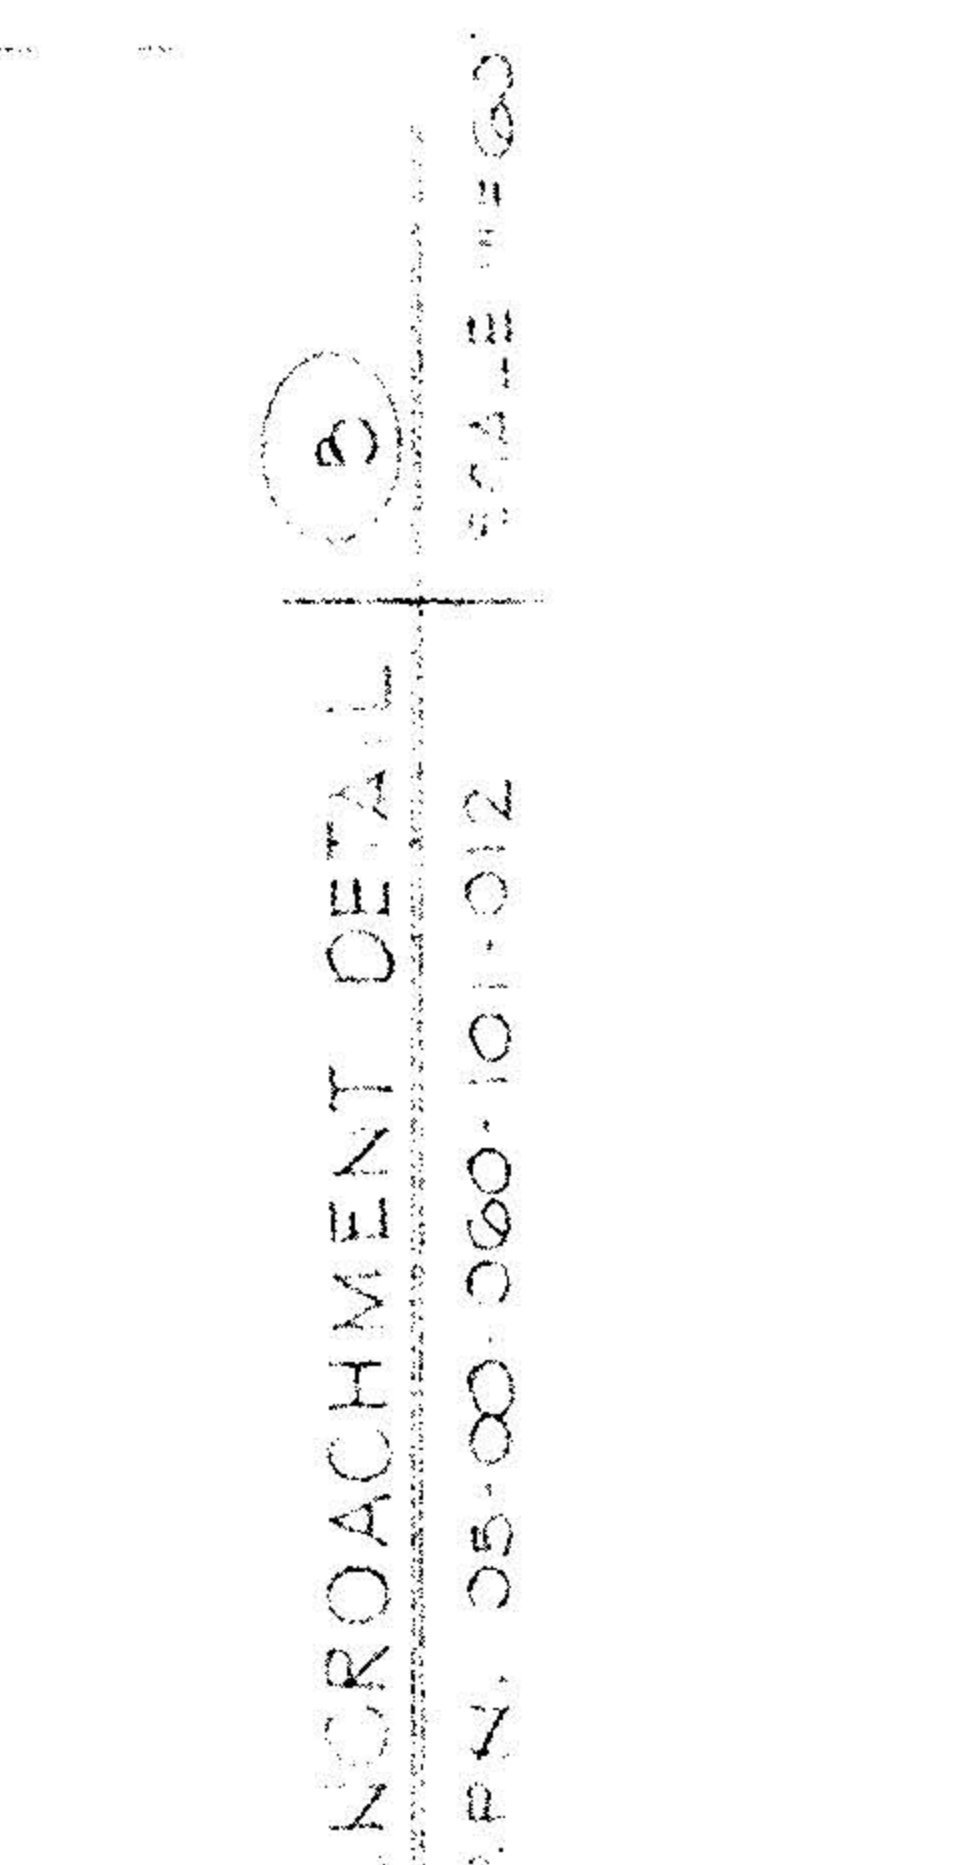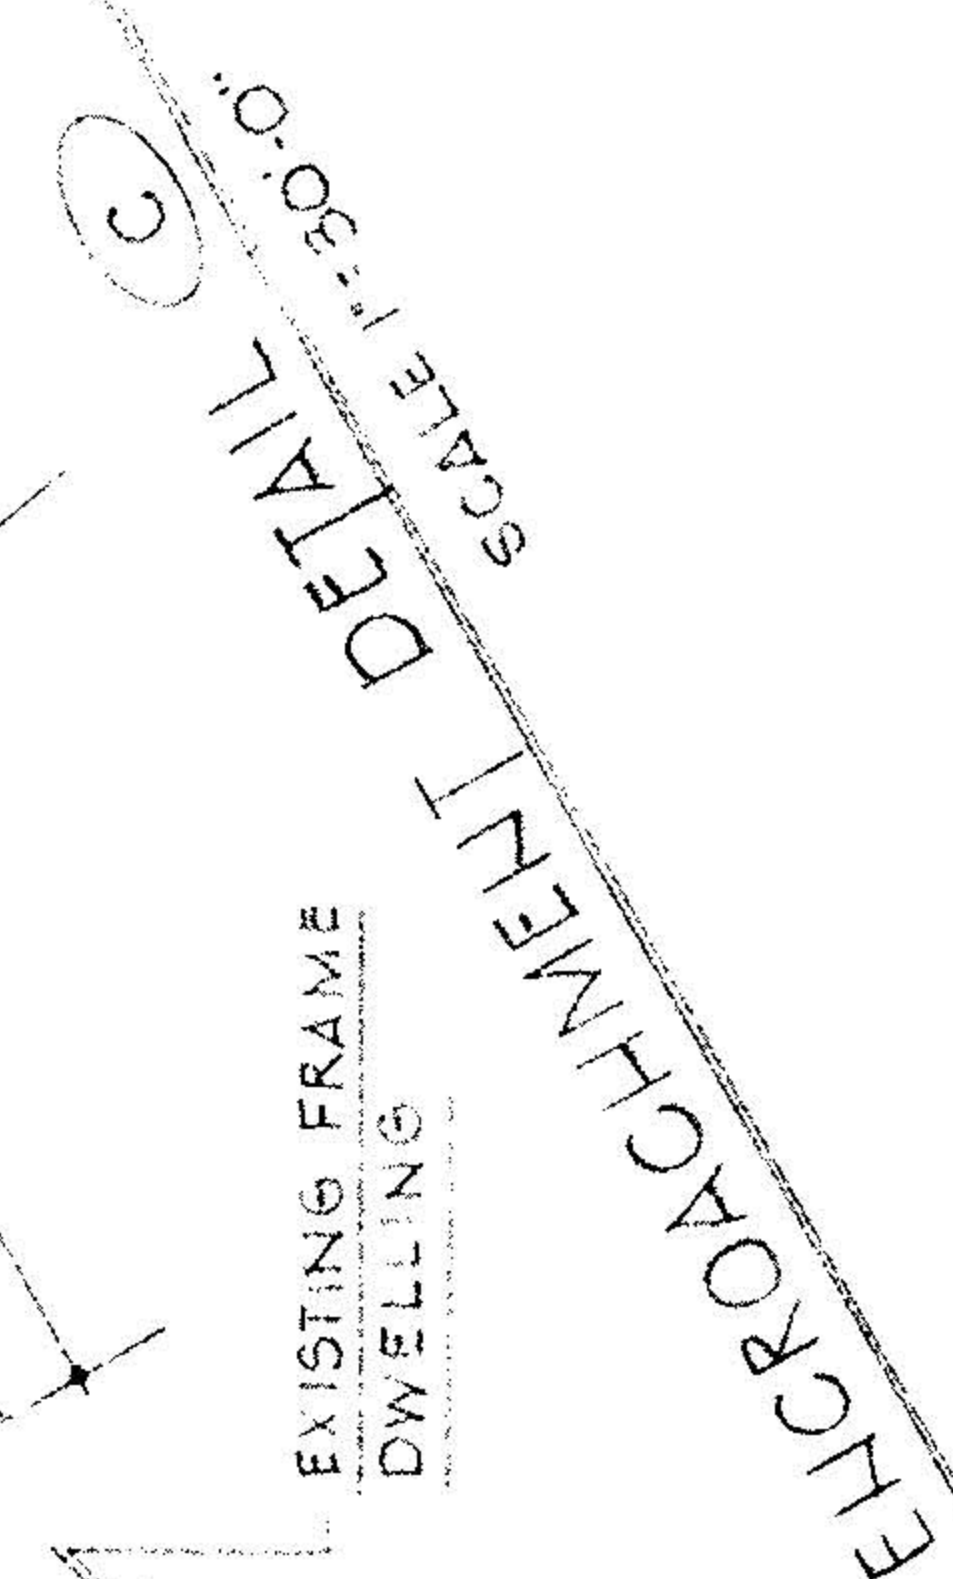

NOTE: THIS PARCEL SHOWN AS APPEARING IN DESO VOLUME 743 PAGES 407 AND 408 REFERRED TO AS PARCEL NO. 1 EARL WIEGAND-DEWISER TAX MAPS INCLUDE THIS PARCEL IN PPN 55-00-059-101-004 0.43 ACRES

NOTE: A 1/4" PARCEL INDICATED AND 5.00 ACRES ON 7/1/09/10/05 ON 7/1/09/10/05 IN THE VALUE OF TAX MAPS AND 7/1/09/10/05 ALLEGED DIMENSIONS OF PARCEL AS SHOWN ON TAX MAP PROBABLY WERE ACCURATE TO 4" ACCURACY FOR PURPOSES OF SURVEY THE PARCEL HAS BEEN ALLEGED PPN 55-00-059-101-004

5.00-059-A
5.00-060-A

05-00-059-101-004

ENCROACHMENT DETAIL A

ENCROACHMENT DETAIL B

ENCROACHMENT DETAIL C