


BARGASZ INC.
V. 103, P. 474

TOWN OF WOODINGS
DECO VOL. 935 P. 438
3.785 AC. ORIE.

10/15/88 MAX. FRINGE ON A
PROPOSED MIDDLE LOT SALE OF
WOODINGS PROPERTY IS
145' X 425' ± 1.41 AC.


#18223

APPROVED
LORAIN CO.
MAP DEPT.
DATE 11-21-88
PAGE 5-00-057-B
BY T. McNeil
VOID AFTER 18223

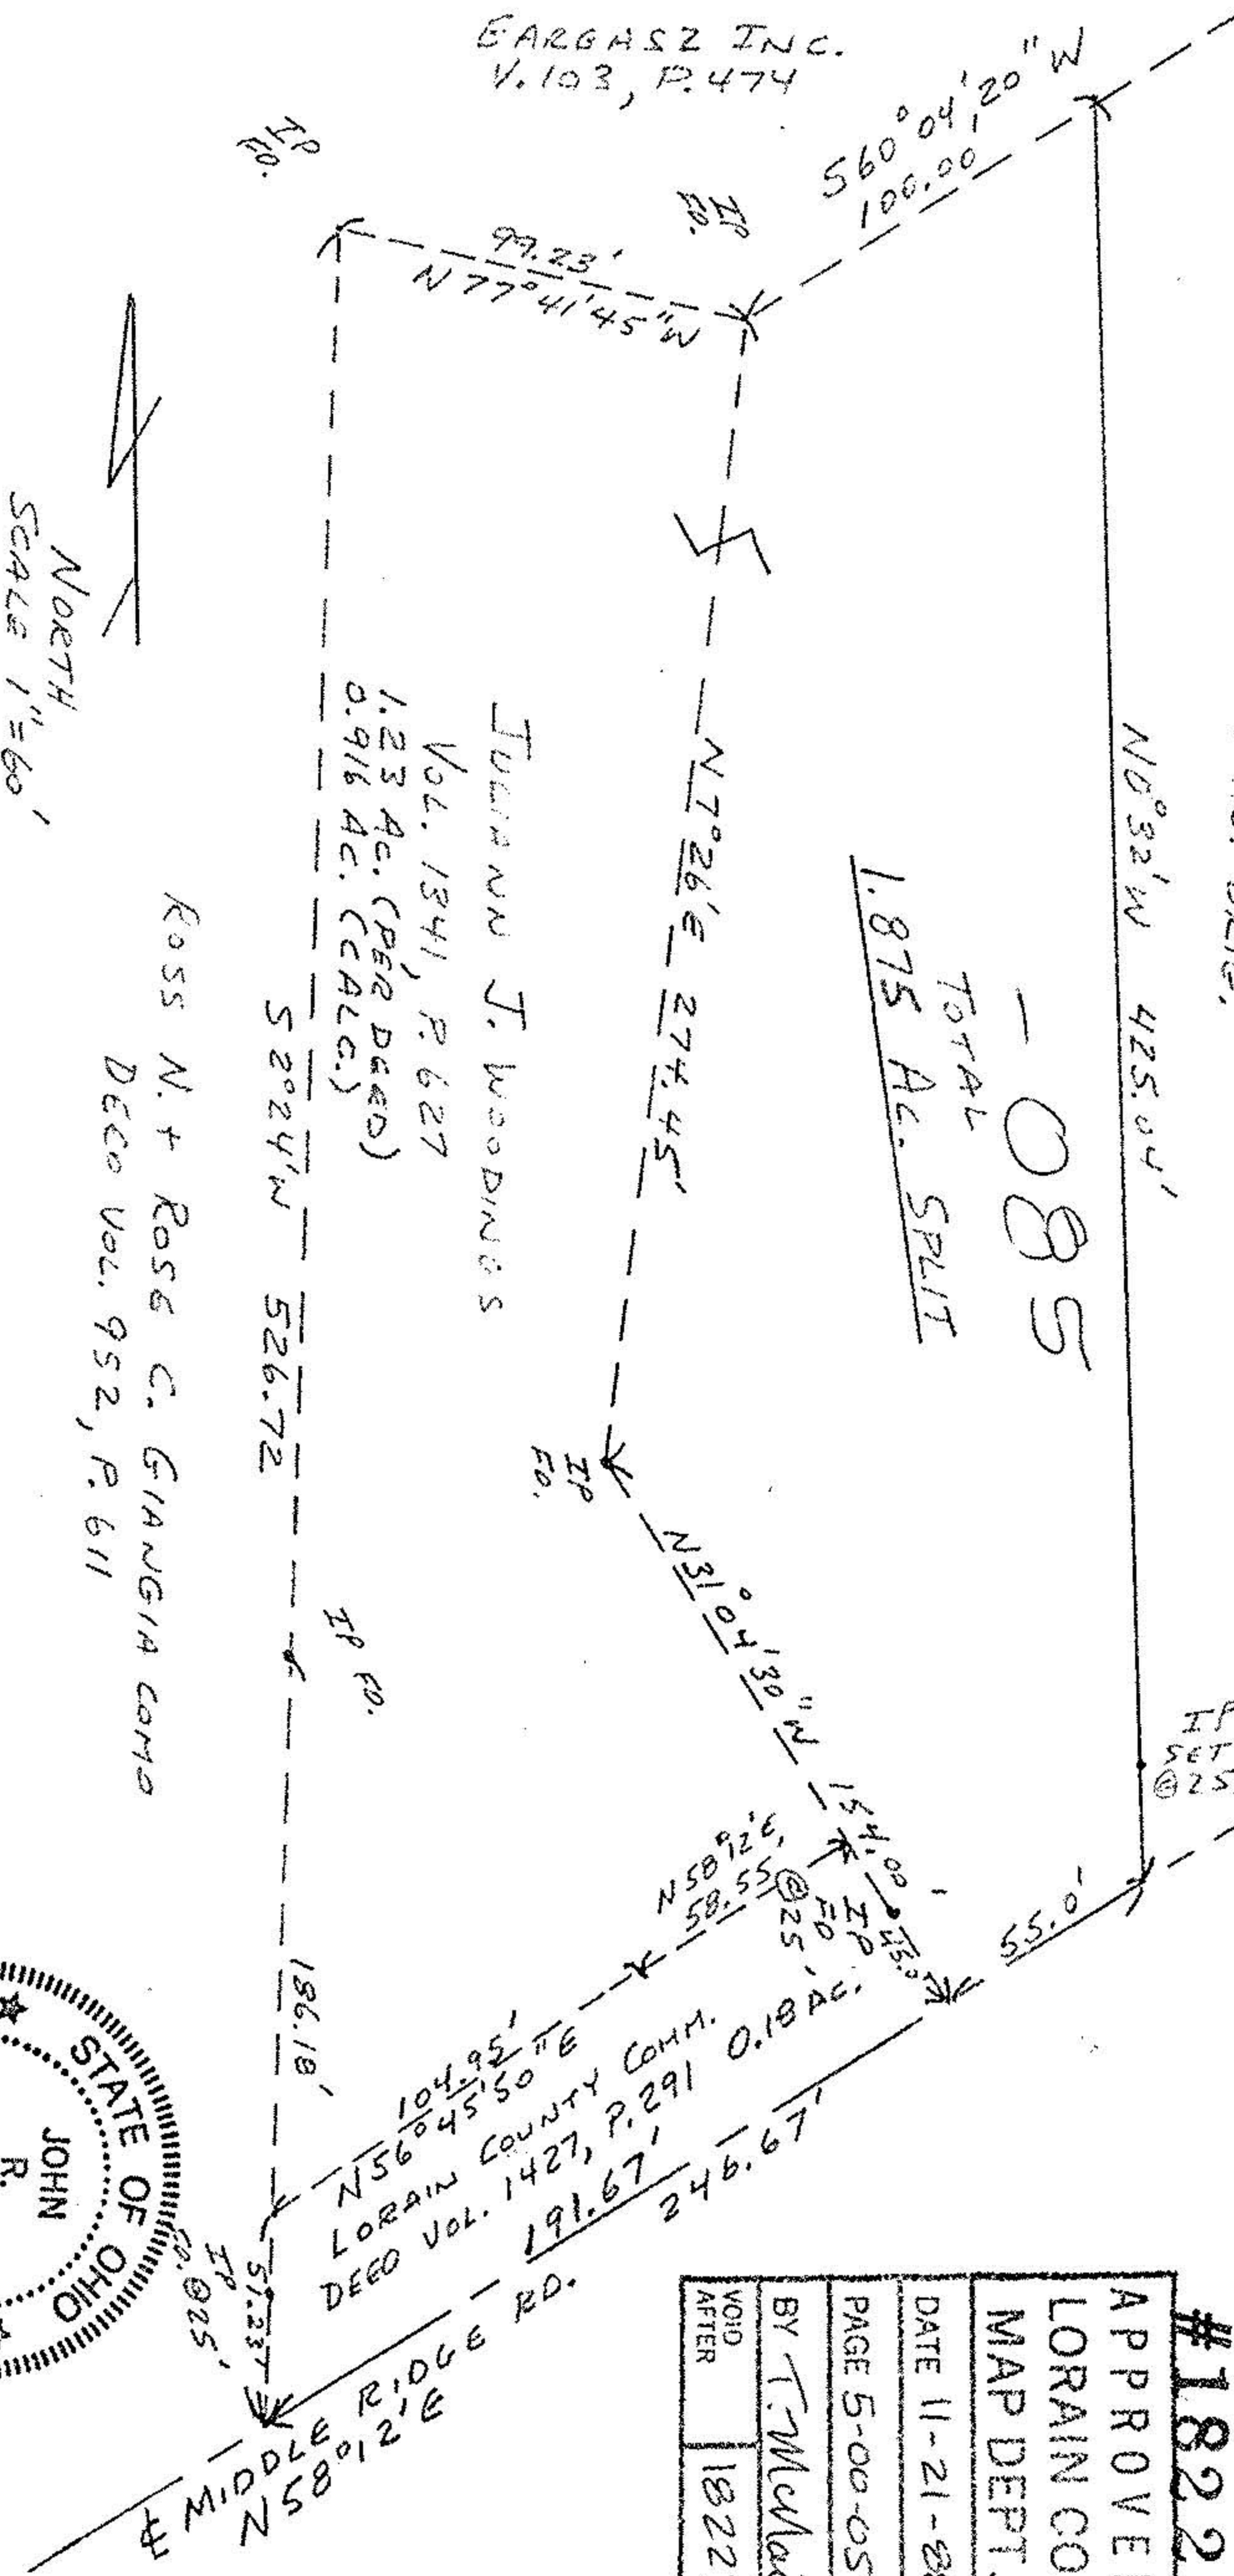

TOWN J. WOODINGS
VOL. 1341, P. 627
1.23 AC. (PER DEED)
0.916 AC. (CALC.)

ROSS N. + ROSE C. GAUGIA COMD
DECO VOL. 952, P. 611

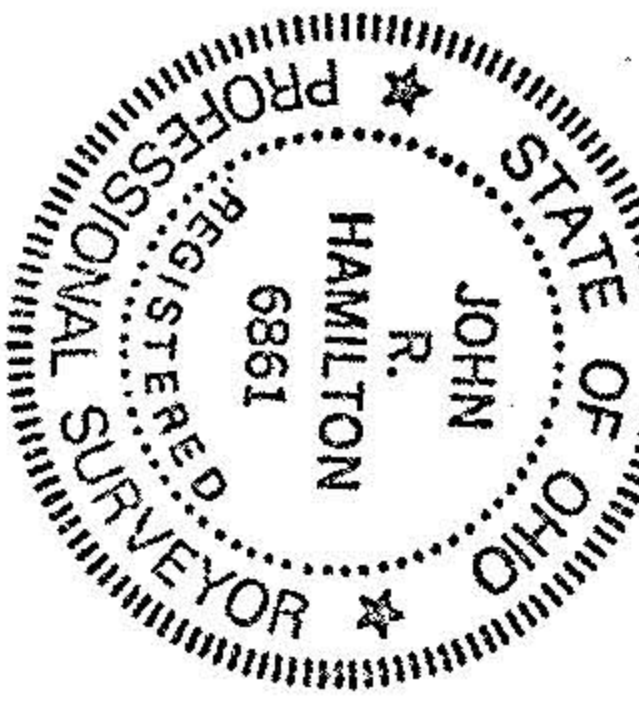

WOODINGS PARCELS SHOWN AS ONE PARCEL ON TAX MAP
5.01 AC. ORIE (TAX MAP + DEED)
3.135 AC. REM. (TAX MAP + DEED)
2.826 AC. REM. (CALC.)

MAP OF SURVEY OF 1.875
AC. SPLIT FOR RAY HAF
D.L. 57 - AMHURST TOWNSHIP - LORAIN CO.
10/88
JOHN R. HAMILTON - REG. SURV. #6861
SCALE 1"=60'

NORTH
SCALE 1"=60'