



MAP OF SURVEY & PROPOSED PARCEL SPLIT
 PREPARED FOR
 DAVID R. MULLEN
 PART OF ORIGINAL ELYRIA TOWNSHIP LOT NO. 15, BURRELL
 & DAY TRACT, NOW IN CITY OF ELYRIA, LORAIN COUNTY, OHIO

#19541

APPROVED
 LORAIN CO.
 MAP DEPT.
 DATE 10-23-91
 PAGE 6-10
 BY T. McAn
 VOID
 19541

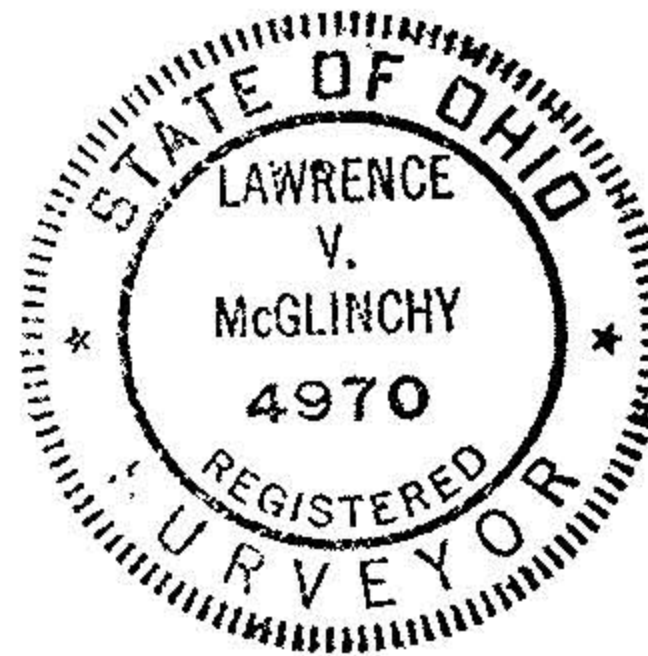

McGLINCHY AND ASSOCIATES
 PROFESSIONAL ENGINEERS AND SURVEYORS
 625 North Woodhill Drive Amherst, Ohio

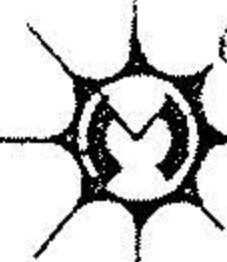

SCALE: 1" = 30' DRAWN BY: L.V. McGlinchy
 DATE: 4/13/91 JOB NO: 9/88/3
 Rev. 6/30/91