



KLEINOEDER-SCHMIDT

and ASSOCIATES

ENGINEERS — SURVEYORS — CONSULTANTS IN LAND PLANNING

ELYRIA - NORWALK - MEDINA

OHIO

PARCEL MAP

Sublot(s) 303, 304, 305, 306, & 307

Subd'n CLEARVIEW SUBDIVISION
P.V. 10 P. 8

Township ELYRIA
Orig. Lot(s) 18
County of LORAIN
Corporation CITY OF ELYRIA


Tract BURRELL & DAY
Sec. _____
State of Ohio

06-22-018-121-

#16395

APPROVED	ORAIN CO.	MAP DEPT.	DATE <u>9-27-85</u>	PAGE <u>6-8</u>	BY <u>C. FRANKIS</u>	VOID	AFTER
----------	-----------	-----------	---------------------	-----------------	----------------------	------	-------

16395

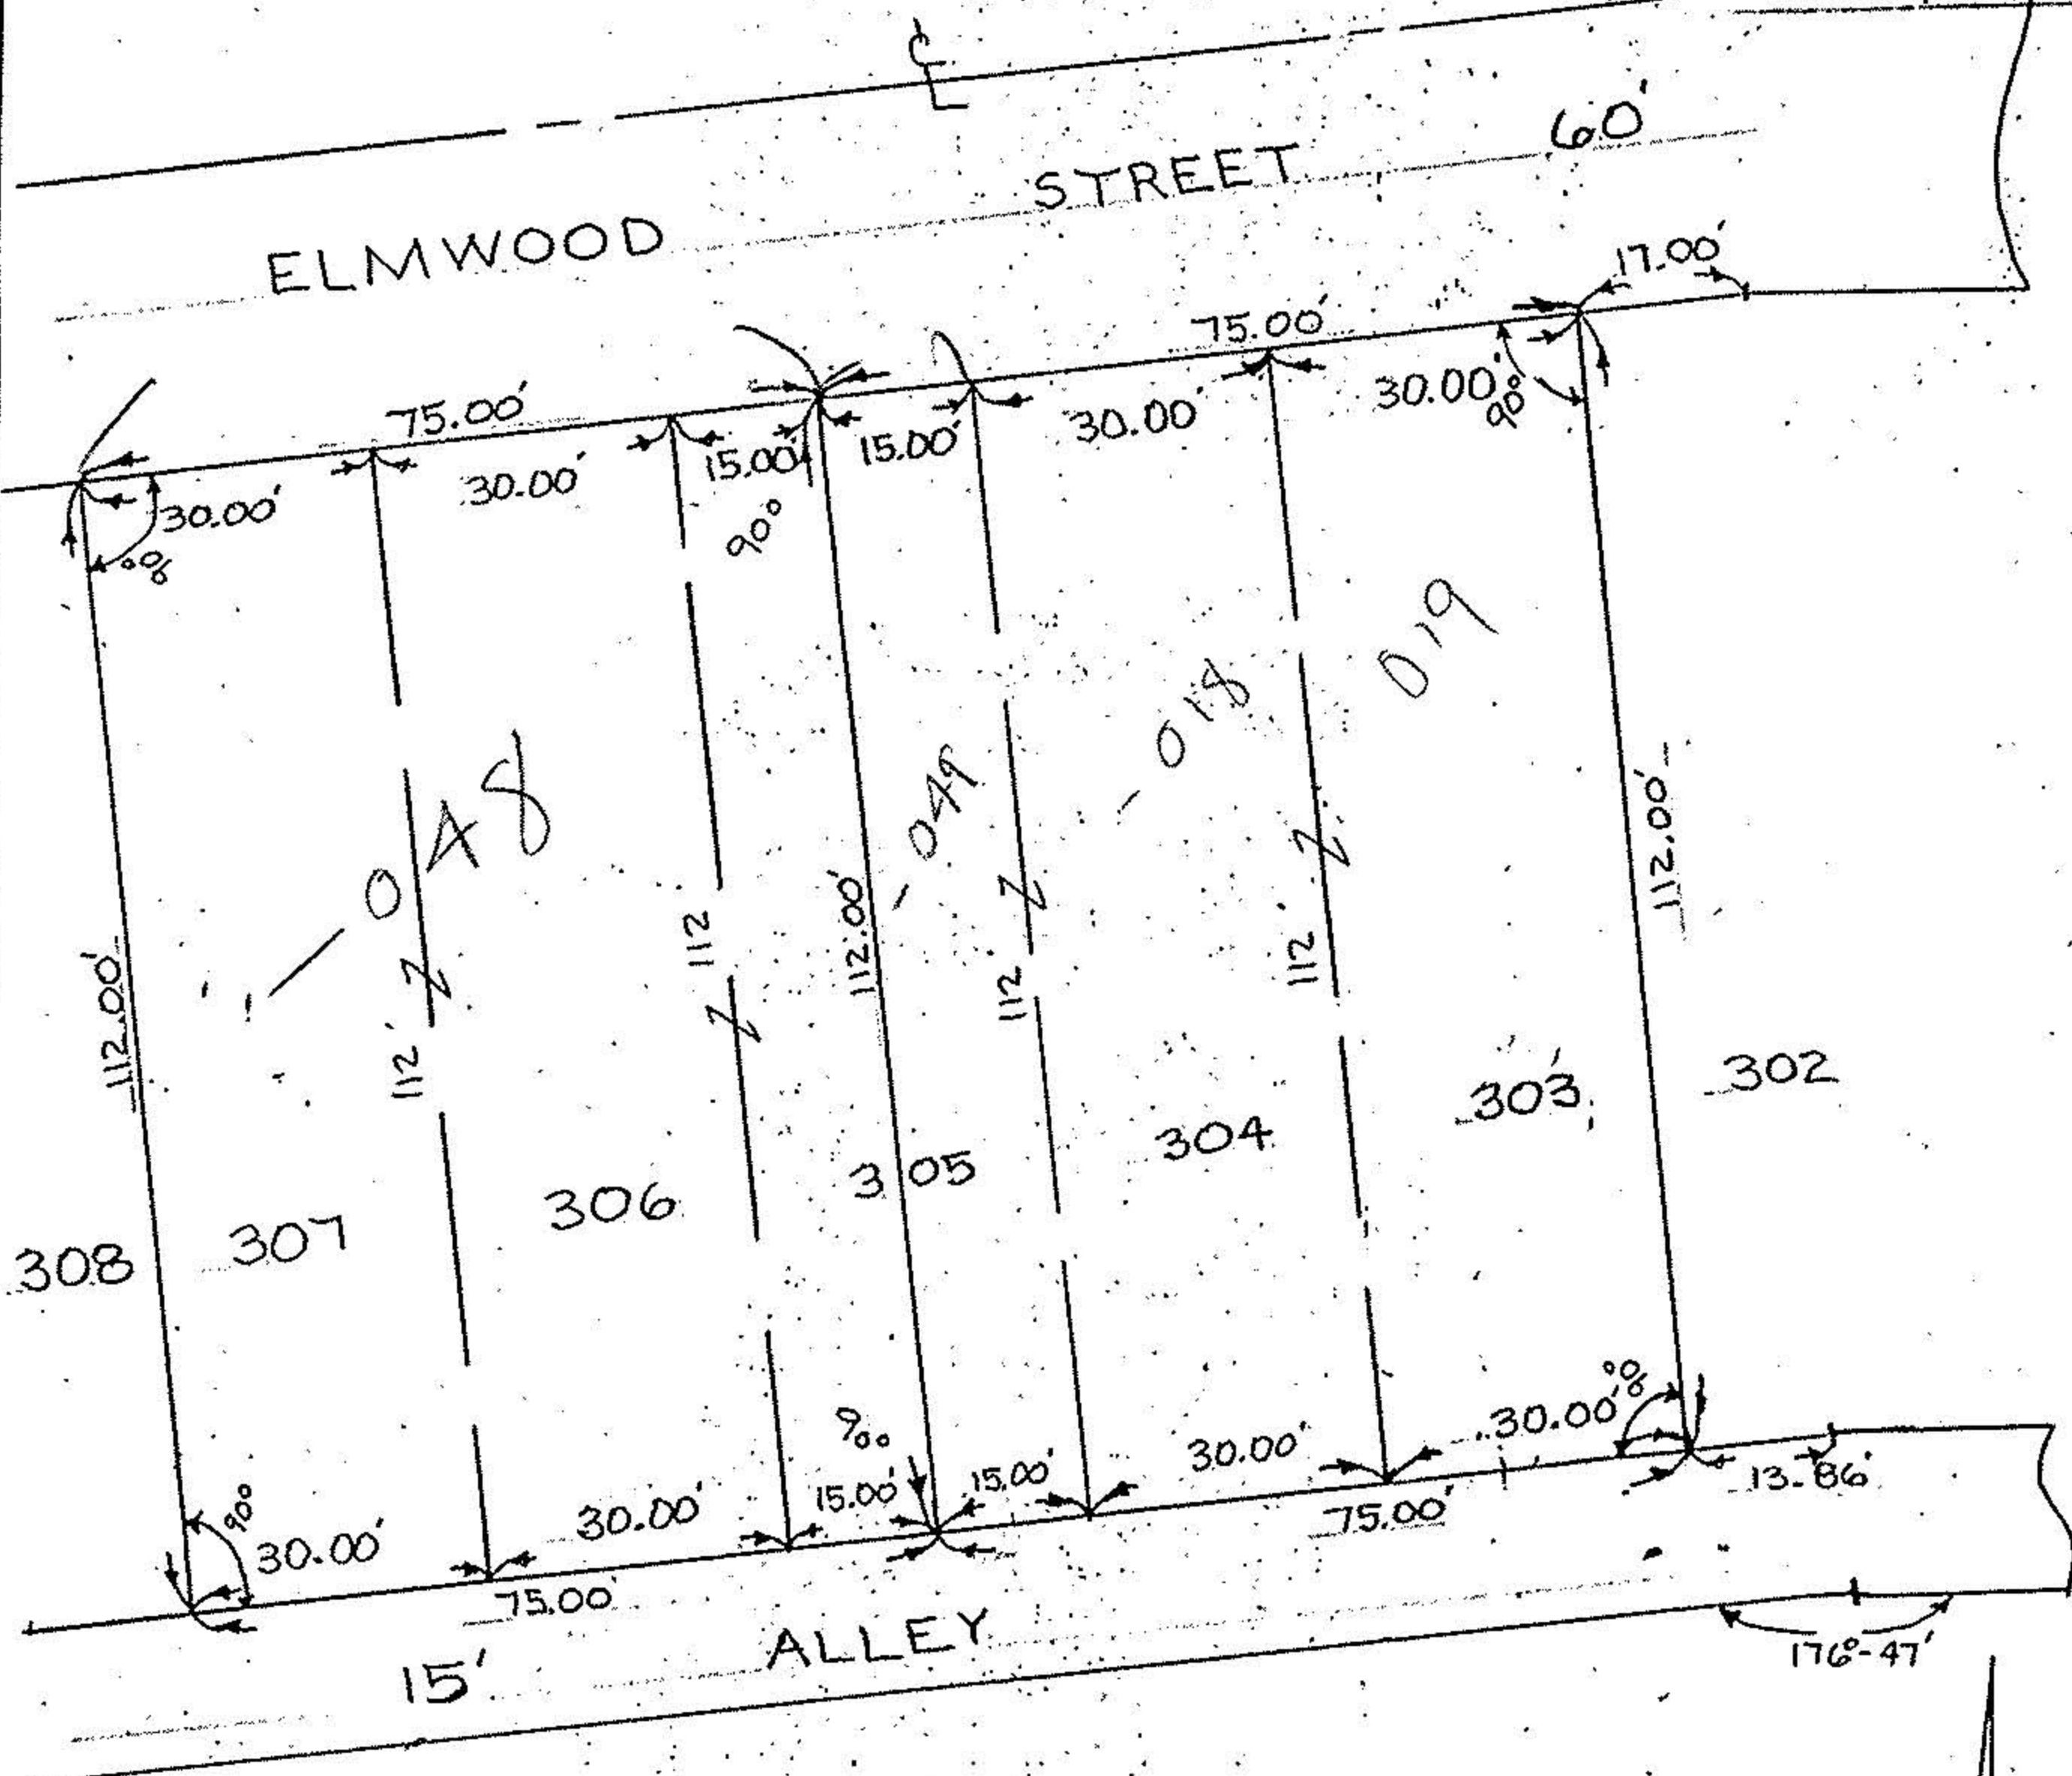

6-8
014.18
7.22

Prepared for:

Scale: 1" = 30'

Date: 8-15-85

Dr. by: K.R.B.

Job No 85-186