


06-23-026

06-23-026

8750

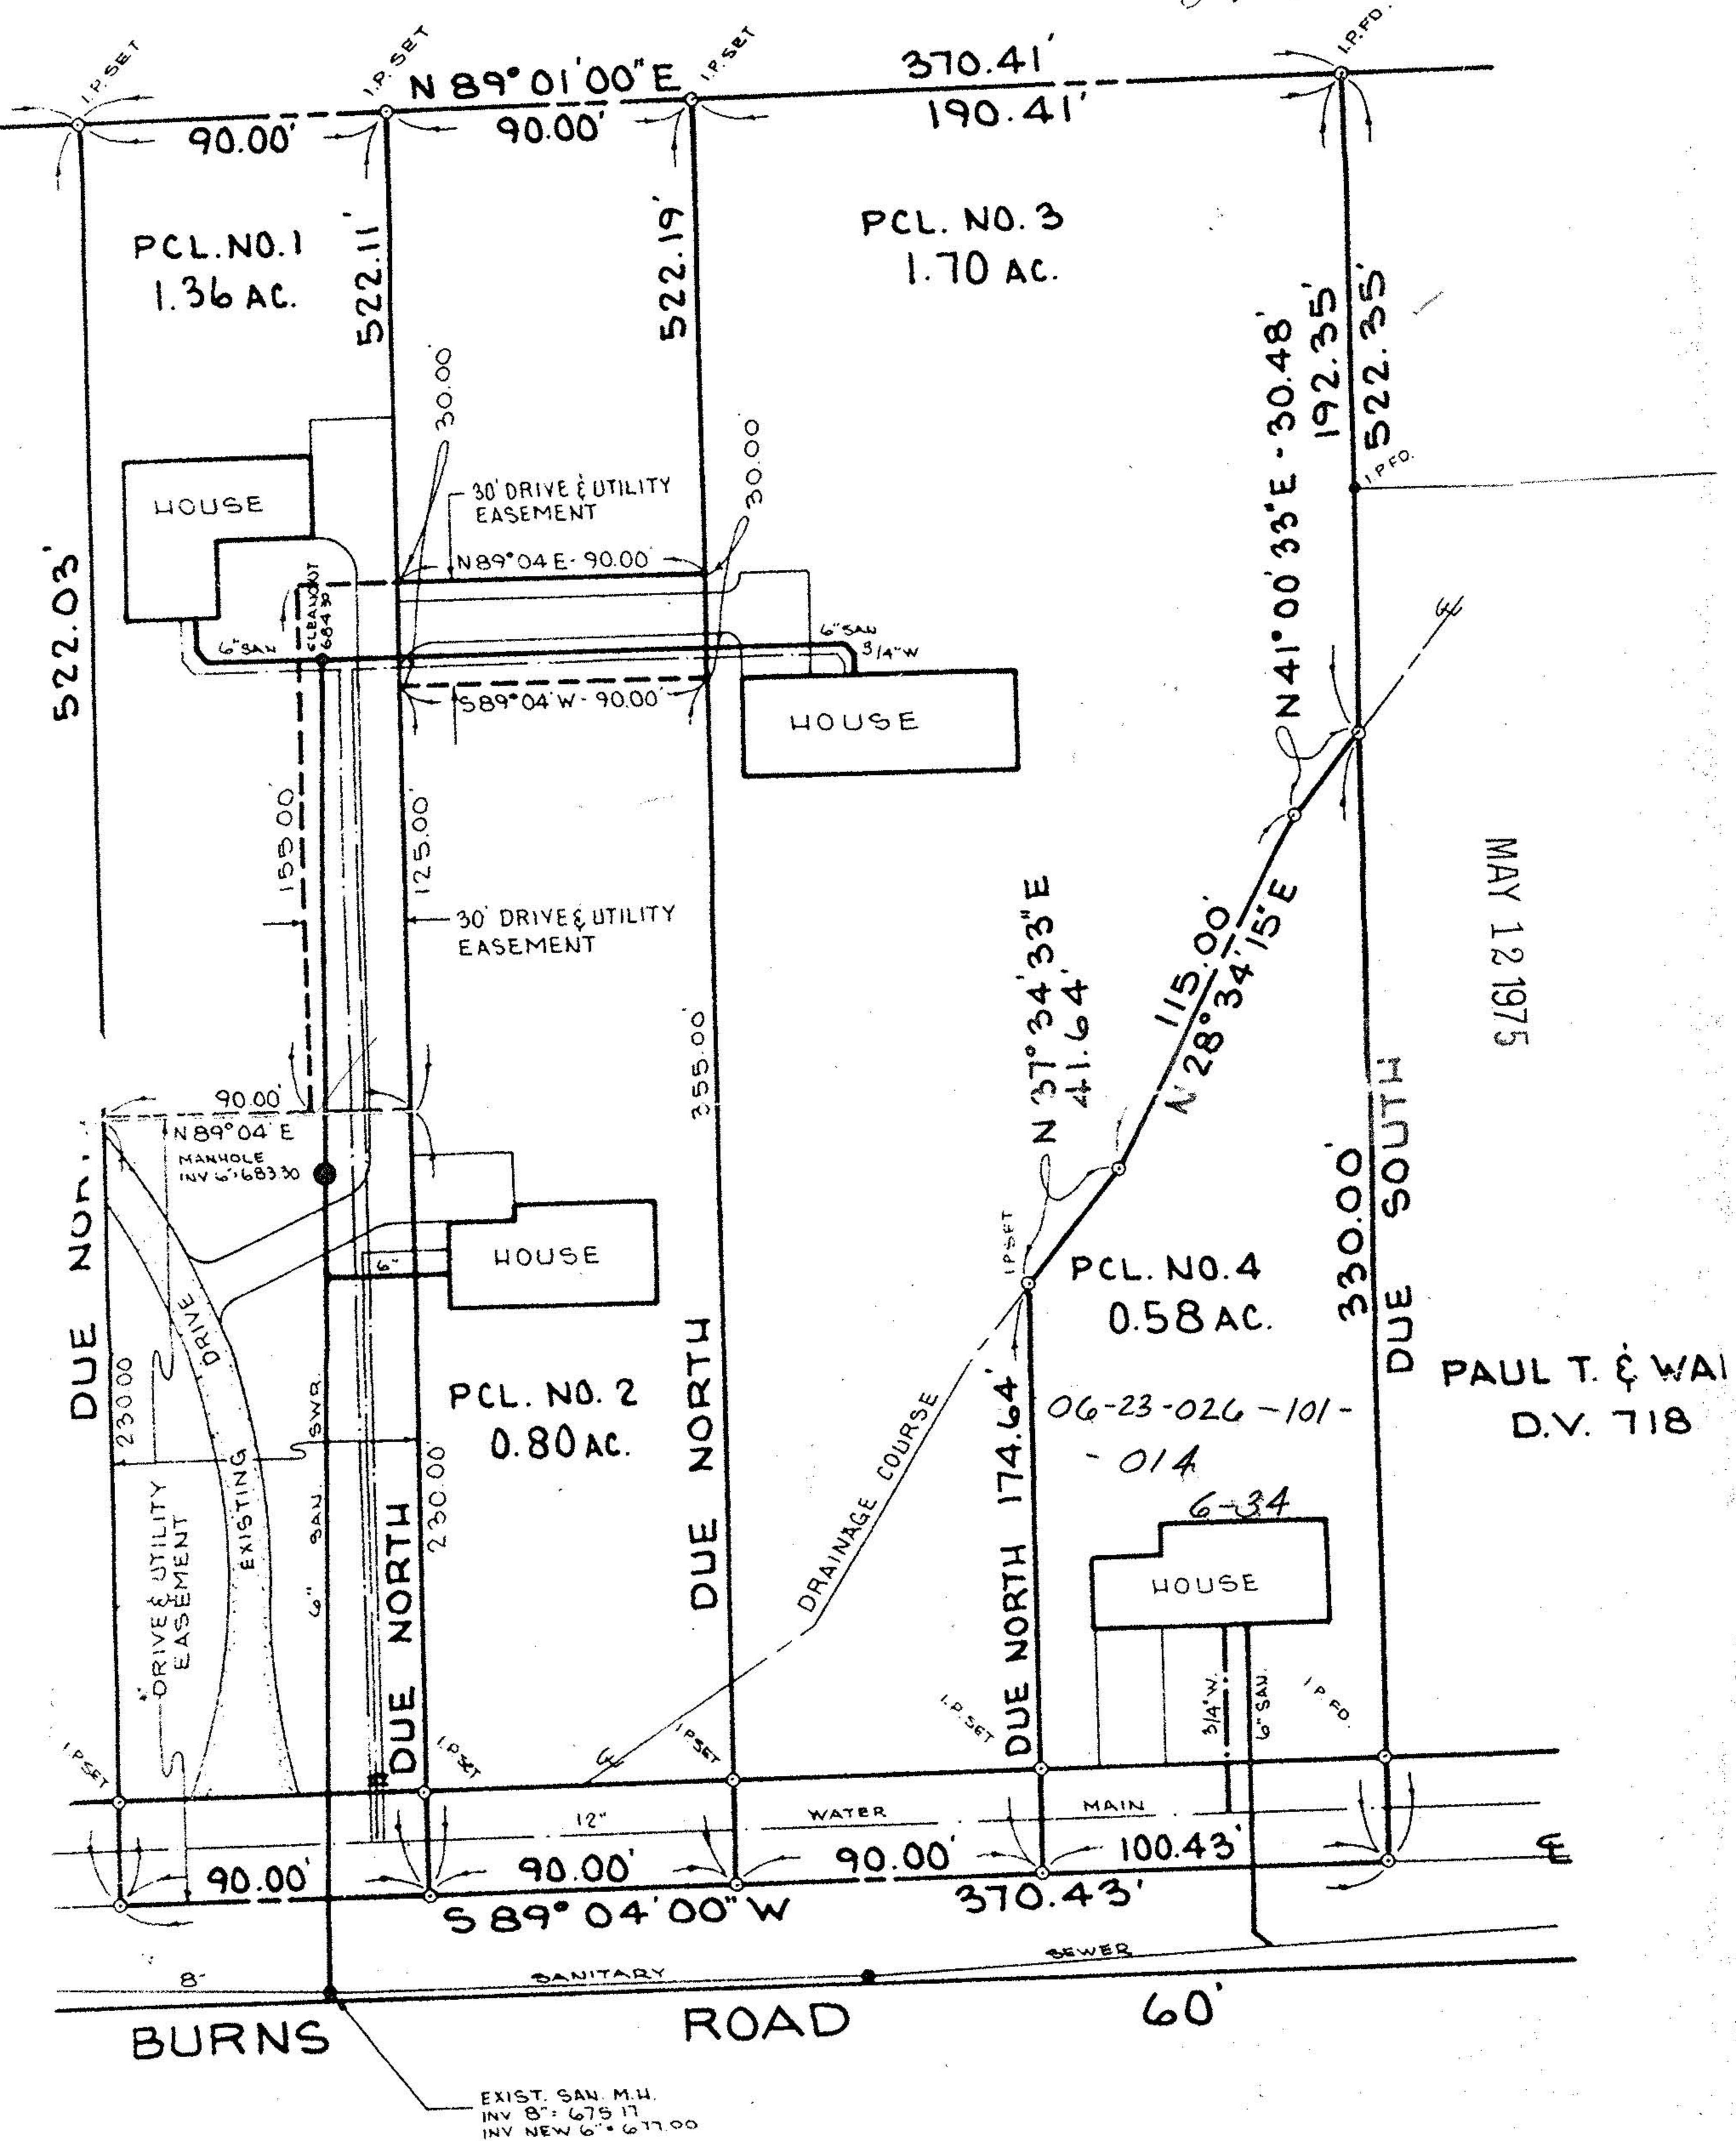

MAY 12 1975

PAUL T. & WAI
D.V. 718

06-23-026-101-014

DEC 1 1975

23-026