


CITY OF ELYRIA
AUG 12, 1927 DV 230-178

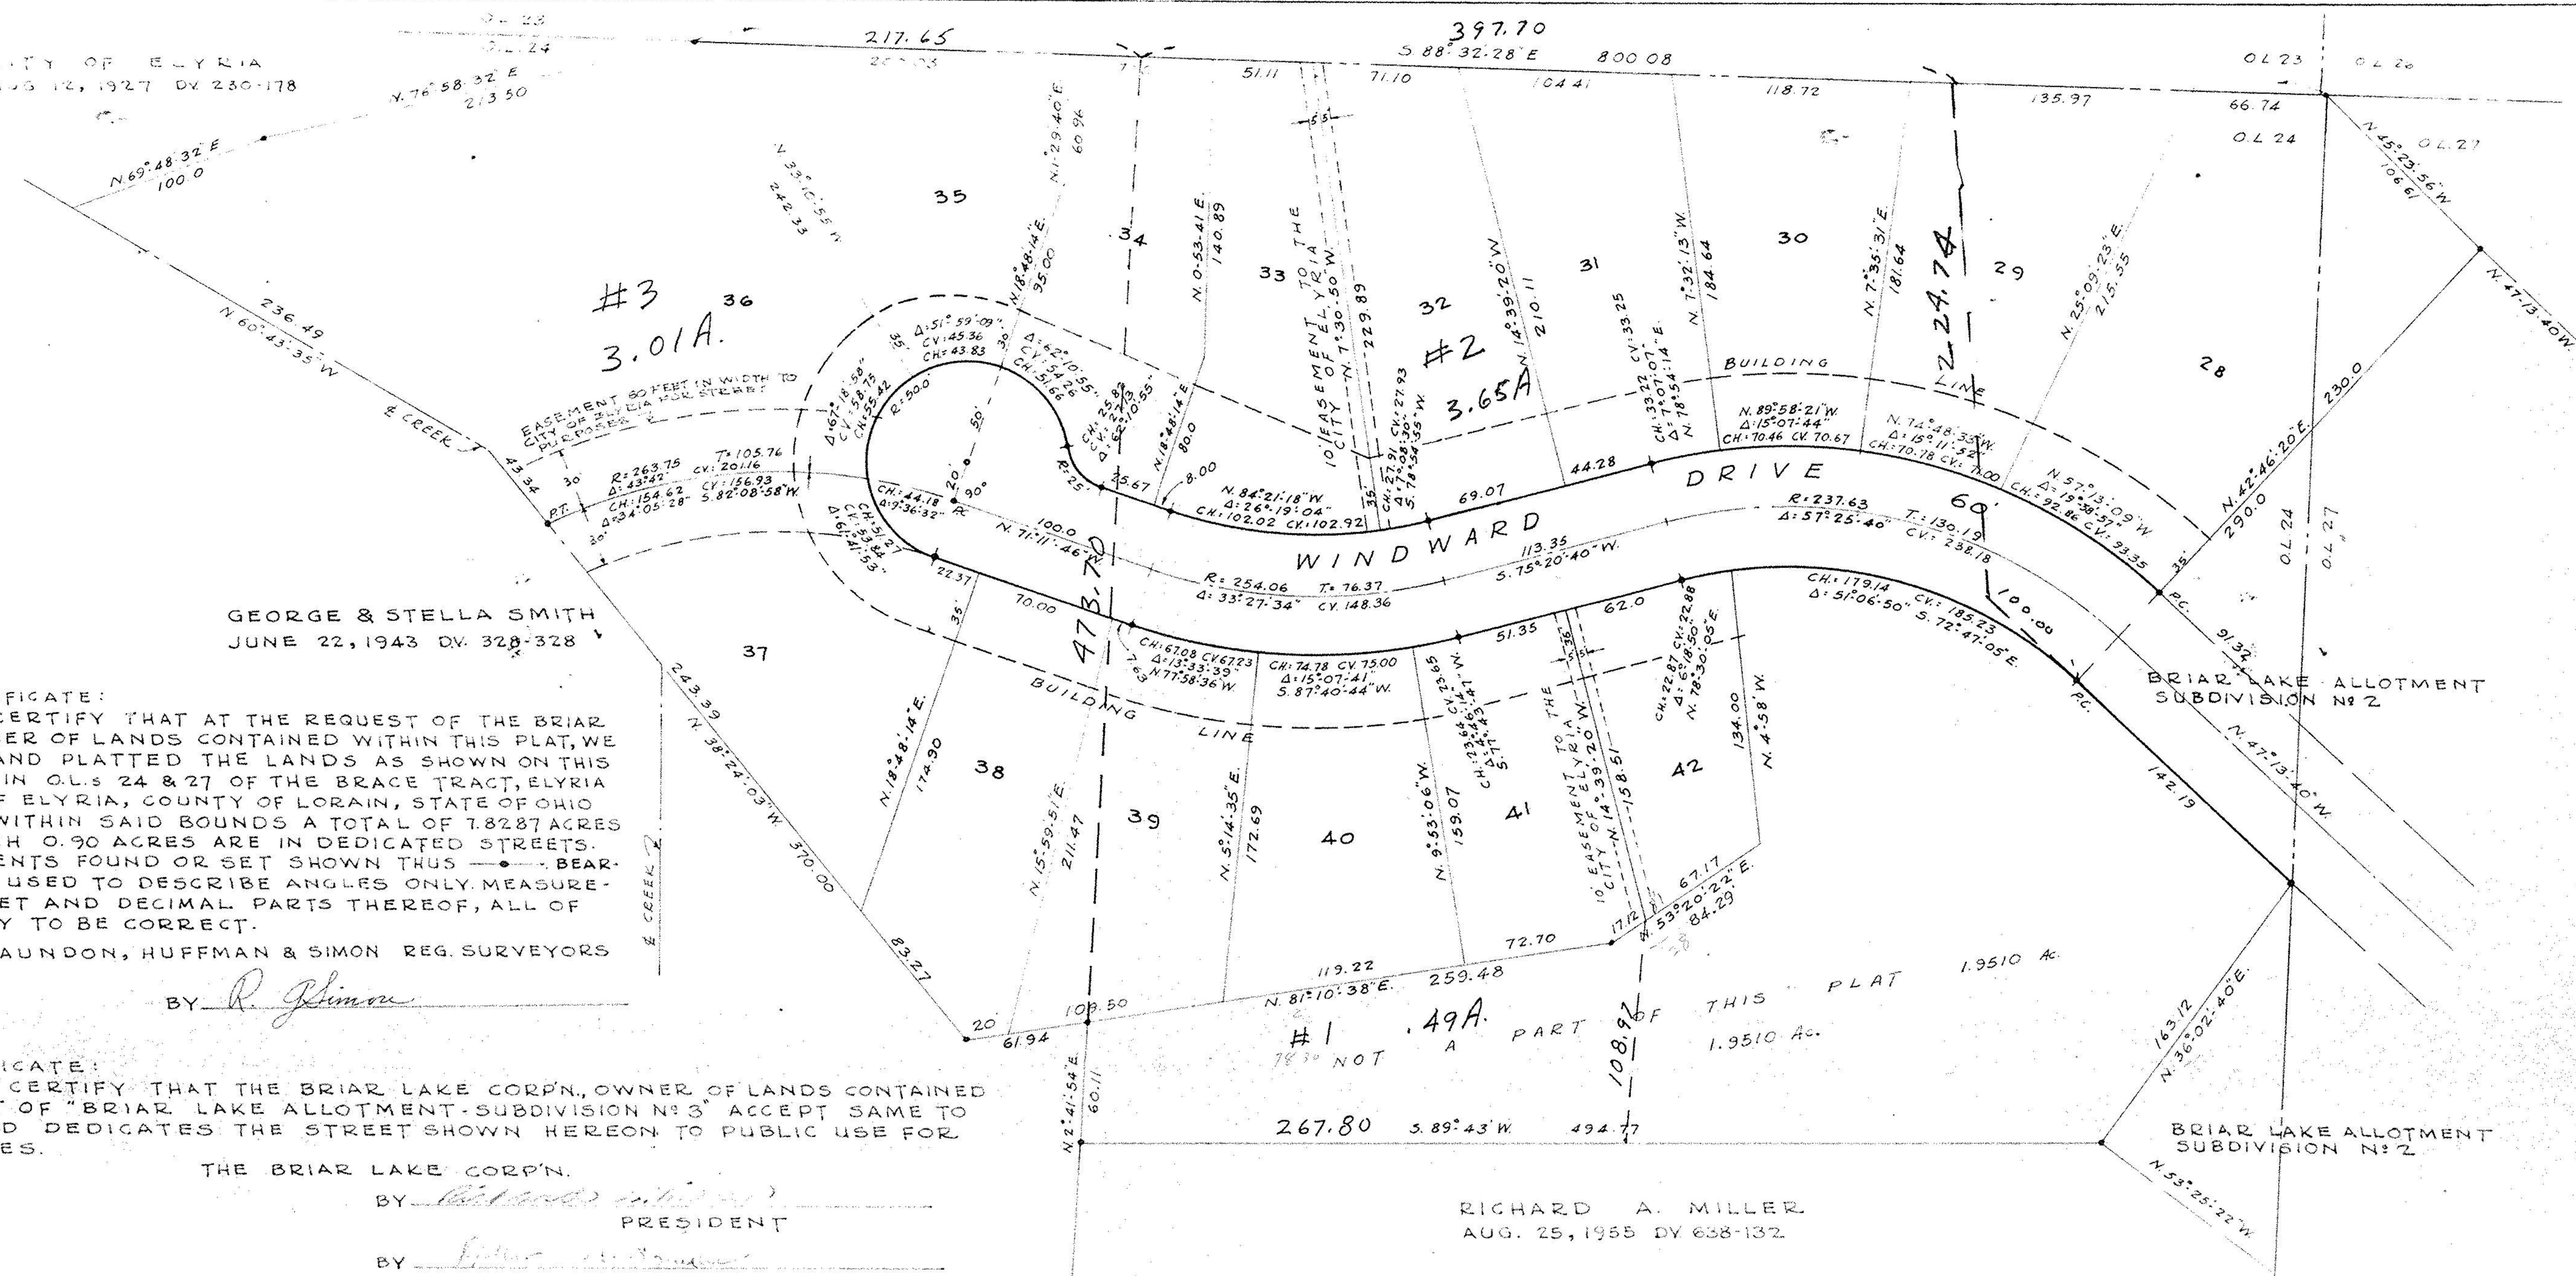

SURVEYOR'S CERTIFICATE:
THIS IS TO CERTIFY THAT AT THE REQUEST OF THE BRIAR LAKE CORPN., OWNER OF LANDS CONTAINED WITHIN THIS PLAT, WE HAVE SURVEYED AND PLATTED THE LANDS AS SHOWN ON THIS PLAT. SITUATED IN O.L.S 24 & 27 OF THE BRACE TRACT, ELYRIA TOWNSHIP, CITY OF ELYRIA, COUNTY OF LORAIN, STATE OF OHIO AND CONTAINING WITHIN SAID BOUNDS A TOTAL OF 7.8287 ACRES OF LAND OF WHICH 0.90 ACRES ARE IN DEDICATED STREETS. IRON PIN MONUMENTS FOUND OR SET SHOWN THIS BEARINGS SHOWN ARE USED TO DESCRIBE ANGLES ONLY. MEASUREMENTS ARE IN FEET AND DECIMAL PARTS THEREOF, ALL OF WHICH WE CERTIFY TO BE CORRECT.

LAUNDON, HUFFMAN & SIMON REG. SURVEYORS

BY R. Jimon

OWNERS CERTIFICATE:
THIS IS TO CERTIFY THAT THE BRIAR LAKE CORPN., OWNER OF LANDS CONTAINED WITHIN THIS PLAT OF "BRIAR LAKE ALLOTMENT-SUBDIVISION NO. 3" ACCEPT SAME TO BE CORRECT AND DEDICATES THE STREET SHOWN HEREON TO PUBLIC USE FOR STREET PURPOSES.

THE BRIAR LAKE CORPN.
BY Richard A. Miller PRESIDENT
BY Arthur M. Pounds SECRETARY

#1 49A PART OF THIS PLAT 1.9510 A.
75' NOT A 108.97

RICHARD A. MILLER
AUG. 25, 1955 DV 638-132

STATE OF OHIO
COUNTY OF LORAIN S.S.
BEFORE ME, A NOTARY PUBLIC IN AND FOR SAID COUNTY AND STATE, DID PERSONALLY APPEAR RICHARD A. MILLER, PRESIDENT AND ARTHUR M. POUNDS, SECRETARY OF THE BRIAR LAKE CORPN., WHO ACKNOWLEDGED THE SIGNING OF THIS PLAT TO BE IT'S AND THEIR FREE ACT AND DEED, IN TESTIMONY WHEREOF I HAVE HEREUNTO SET MY HAND AND OFFICAL SEAL AT _____, OHIO THIS _____ DAY OF _____, 1965.

NOTARY PUBLIC
MY COMMISSION EXPIRES _____

THIS IS TO CERTIFY THAT THIS PLAT OF "BRIAR LAKE ALLOTMENT-SUBDIVISION NO. 3" HAS BEEN APPROVED BY THE PLANNING COMMISSION OF THE CITY OF ELYRIA, OHIO.

DATE MARCH 17, 1965
MAYOR Fred B. Sanford
CLERK Thelma Adams

THIS IS TO CERTIFY THAT SUFFICIENT MONUMENTS HAVE BEEN SET TO DEFINE THE STREETS AS SHOWN HEREON

DATE _____ CITY ENGINEER _____

THIS IS TO CERTIFY THAT THE DEDICATION OF WINDWARD DRIVE AS SHOWN HEREON HAS BEEN ACCEPTED BY THE COUNCIL OF THE CITY OF ELYRIA, OHIO BY ORDINANCE NO. _____

DATE _____ MAYOR _____
CLERK _____

ACREAGE BREAK DOWN

TOTAL ACRES	SUBN. 3	7.8287
"	O.L. 24	6.87
"	O.L. 27	0.15
"	STREETS	0.90

BRIAR LAKE ALLOTMENT SUBDIVISION NO 3

PART OF O.L. 24 & 27 BRACE TRACT ELYRIA TOWNSHIP
CITY OF ELYRIA LORAIN COUNTY OHIO
FEBRUARY, 1965
LAUNDON, HUFFMAN & SIMON REG. SURVEYORS

