


1-2313°-07'-10" W.  
103'

EAST AVE.  
71° 39' 00" E.

E. BRANCH BLACK RIVER  
HIGH WATER LINE

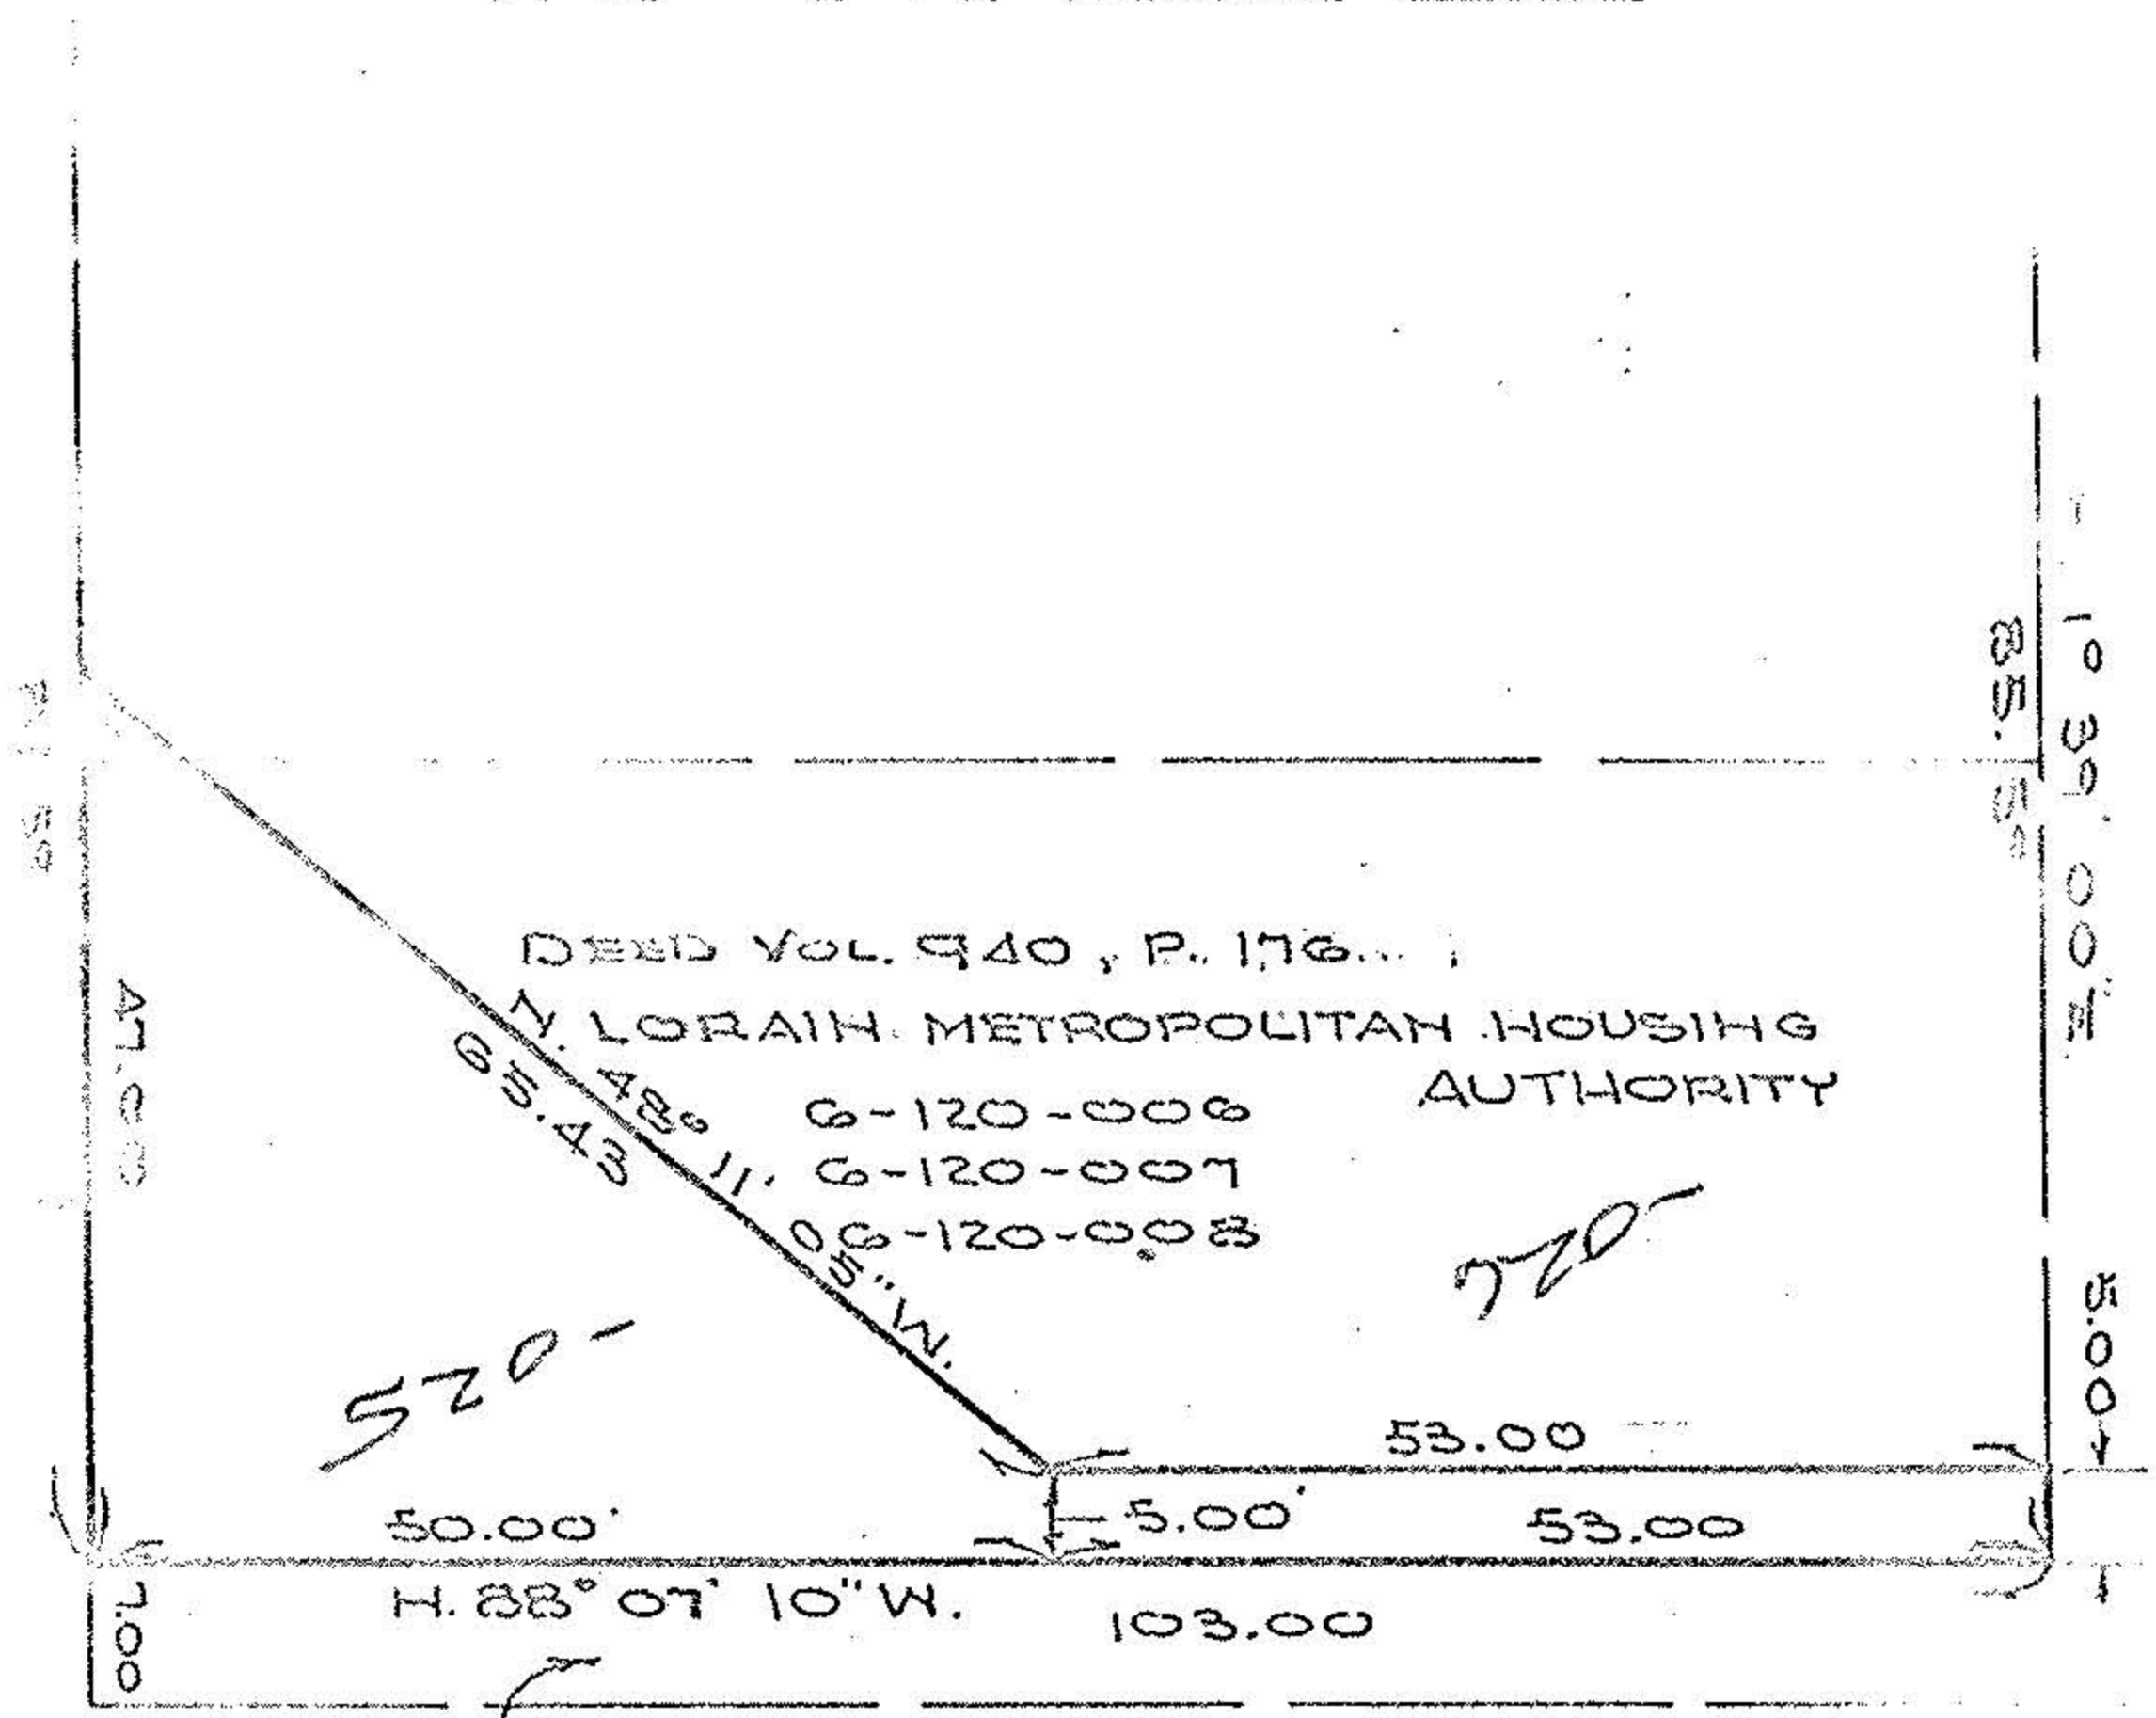

DEED VOL. 940, P. 176...  
N. LORAIN METROPOLITAN HOUSING AUTHORITY  
6-120-006  
6-120-007  
6-120-008

DEED VOL. 235, P. 282  
THE CITY OF ELYRIA

E. 4TH. ST. 56.50'

DEED VOL. 24, P. 217  
THE VILLAGE OF ELYRIA

CITY OF ELYRIA, O.  
DEPARTMENT OF PUBLIC SERVICE  
E. 4TH ST. IMPROVEMENT  
OFFICE OF THE CITY ENGINEER  
SCALE: 1" = 20'

ELYRIA CITY  
G-120  
06-26-052-000  
09. 1967  
025

49.50 DEED  
56.50 MSD.

N. 88° 07' 10" W.

2324

6-120