


PARCEL I.D. NO. OHB 080 072
LORAIN COUNTY, OHIO

LEGEND



- ⊙ I.P. Set
- I.P. Fd.

NORTH ST. 66' R/W

WEST AVE. 66' R/W
(Asphalt Pav't. w/curbs & S/W's)

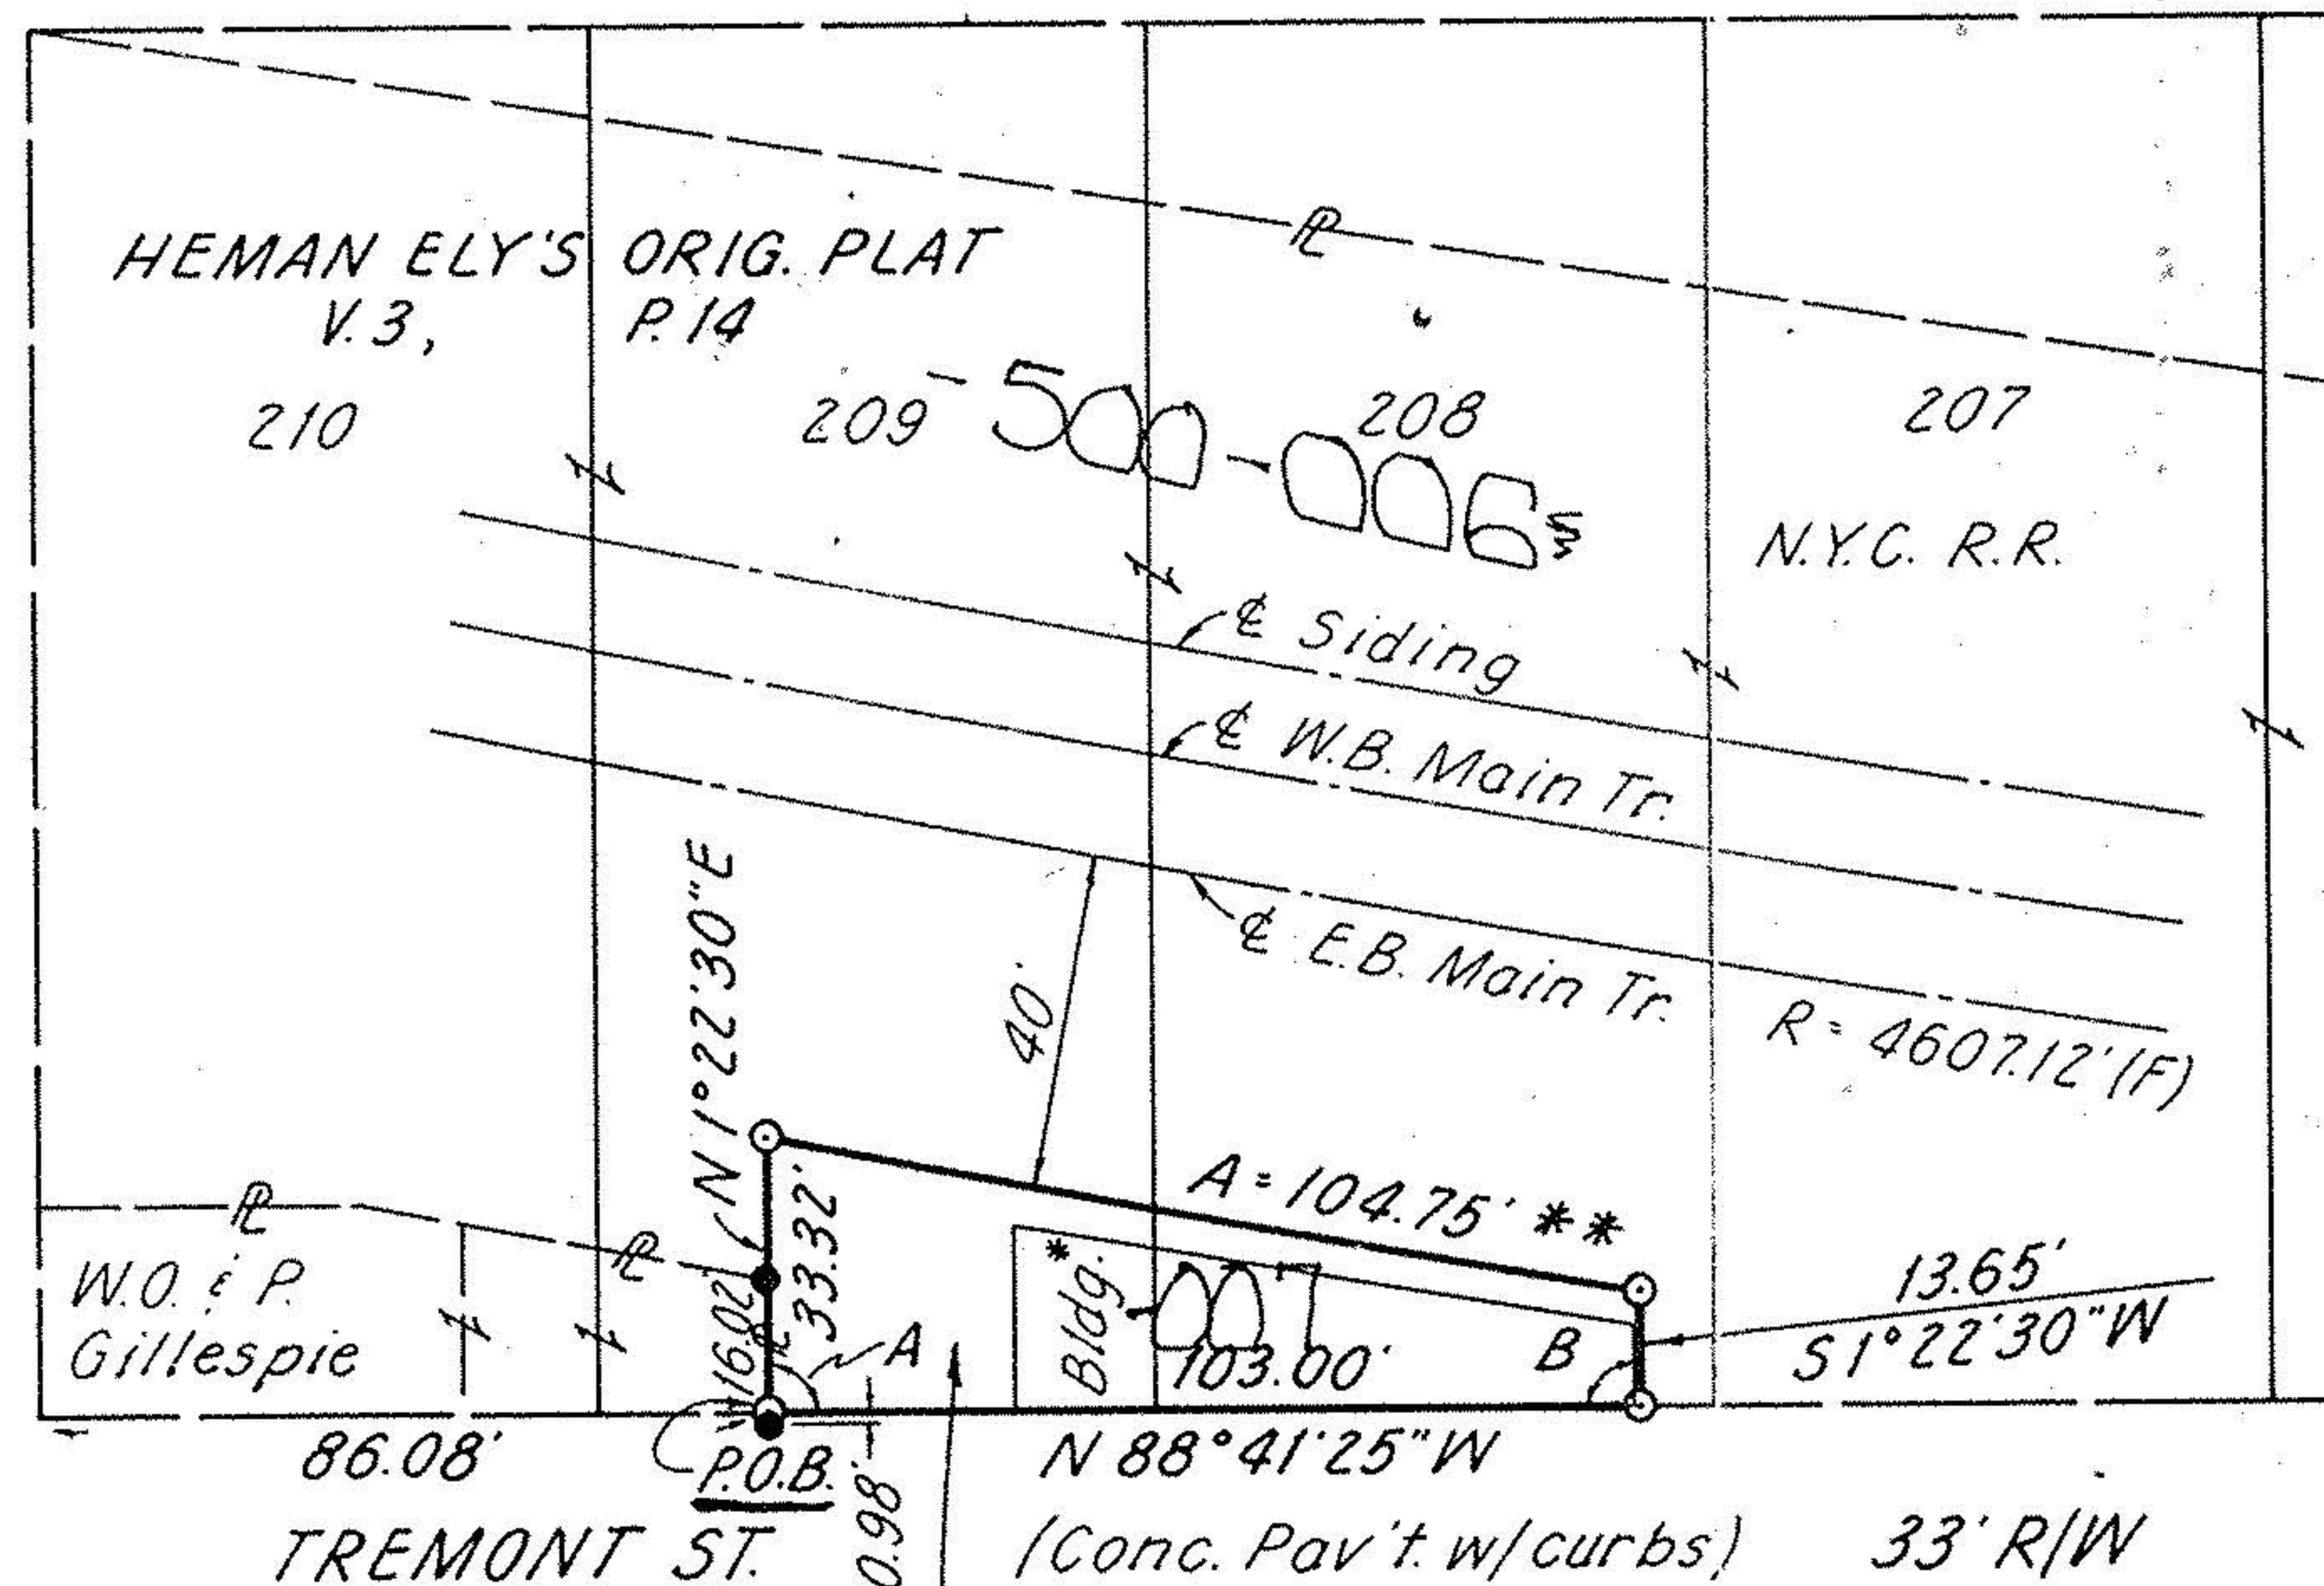

PROPERTY TO BE CONVEYED
By
THE PENN CENTRAL CORPORATION
To
MARVIN A. EVENCHIK

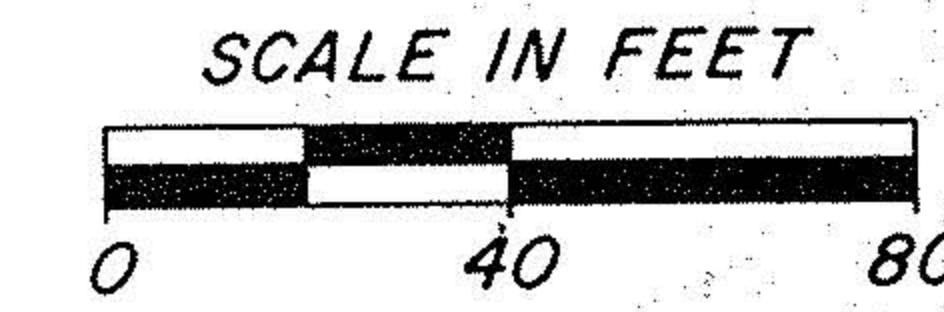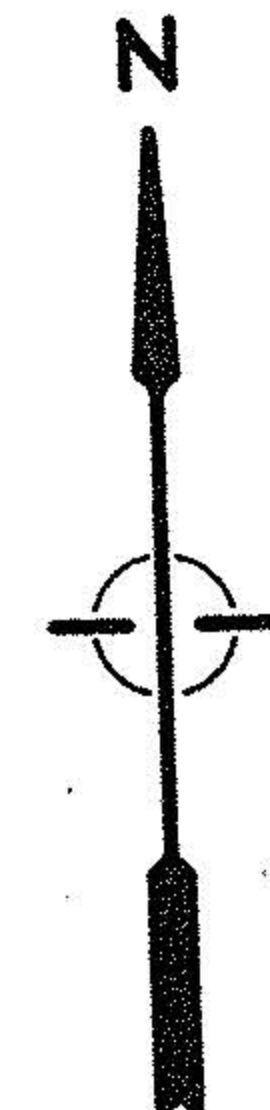

THIS SURVEY CERTIFIED AS TO CORRECTNESS TO THE PENN CENTRAL TRANSPORTATION COMPANY AND TO THE TITLE INSURANCE COMPANY INSURING THEIR INTERESTS IN THE PREMISES.

Richard D. Keller
REGISTERED SURVEYOR NO. 5648

JUNE 30, 1977

06-26-074-000-

Richland Engineering Limited



CONSULTING ENGINEERS
MANSFIELD, OHIO

SURVEY of part of LOTS 208 & 209

being in the
CITY OF ELYRIA, ELYRIA TWP.
O.L. 74, T-6-N, R-17-W
LORAIN COUNTY, OHIO

SYA-105 B

DRAWN	TRACED	CHECKED	REVIEWED	DATE	REVISED
WLF					

INTERIOR ANGLES

A = 89°56'05"
B = 90°03'55"

* Bldg. Lease - Jack A. Evenchik

** A = 104.75'
R = 4647.12'
Ch = 578°08'48"E,
104.75'

AREA ~ 4072 S.F. = 0.094 Ac.

06-074-