



KLEINOEDER-SCHMIDT and ASSOCIATES

ENGINEERS — SURVEYORS — CONSULTANTS in LAND PLANNING
ELYRIA - NORWALK - MEDINA OHIO



SURVEY

Sublot(s) _____
Subd'n _____

Township ELYRIA Tract BRACE
Orig. Lot(s) 1 Sec. _____
County of LORAIN State of Ohio
Corporation _____

06-23-001-103

#16467

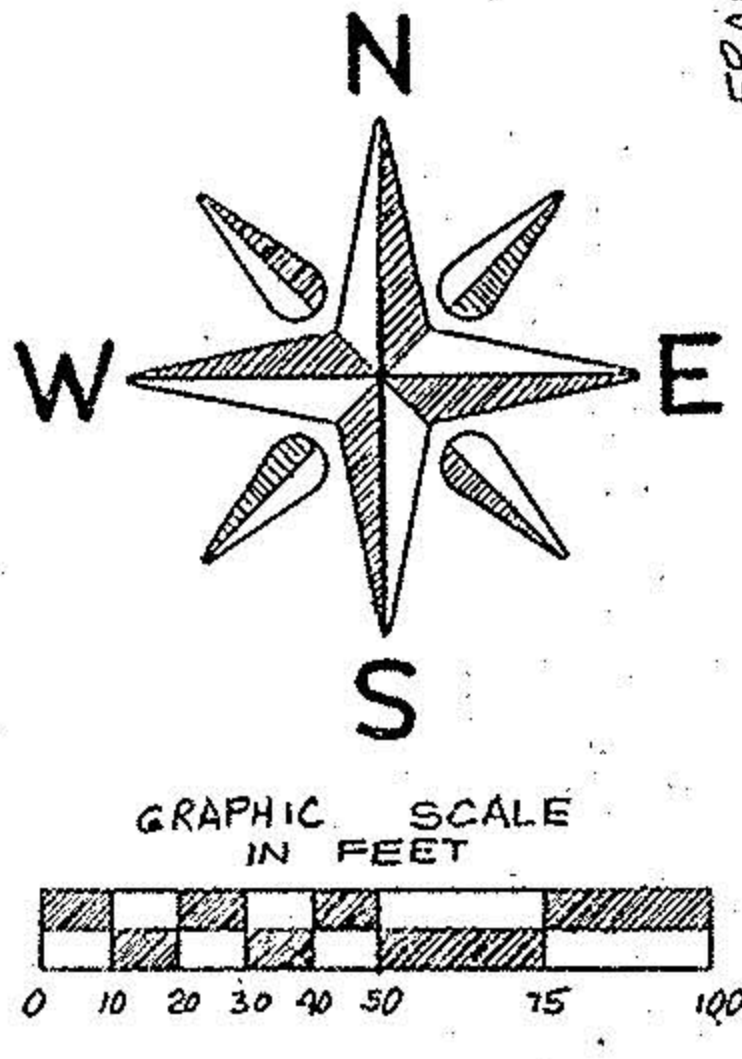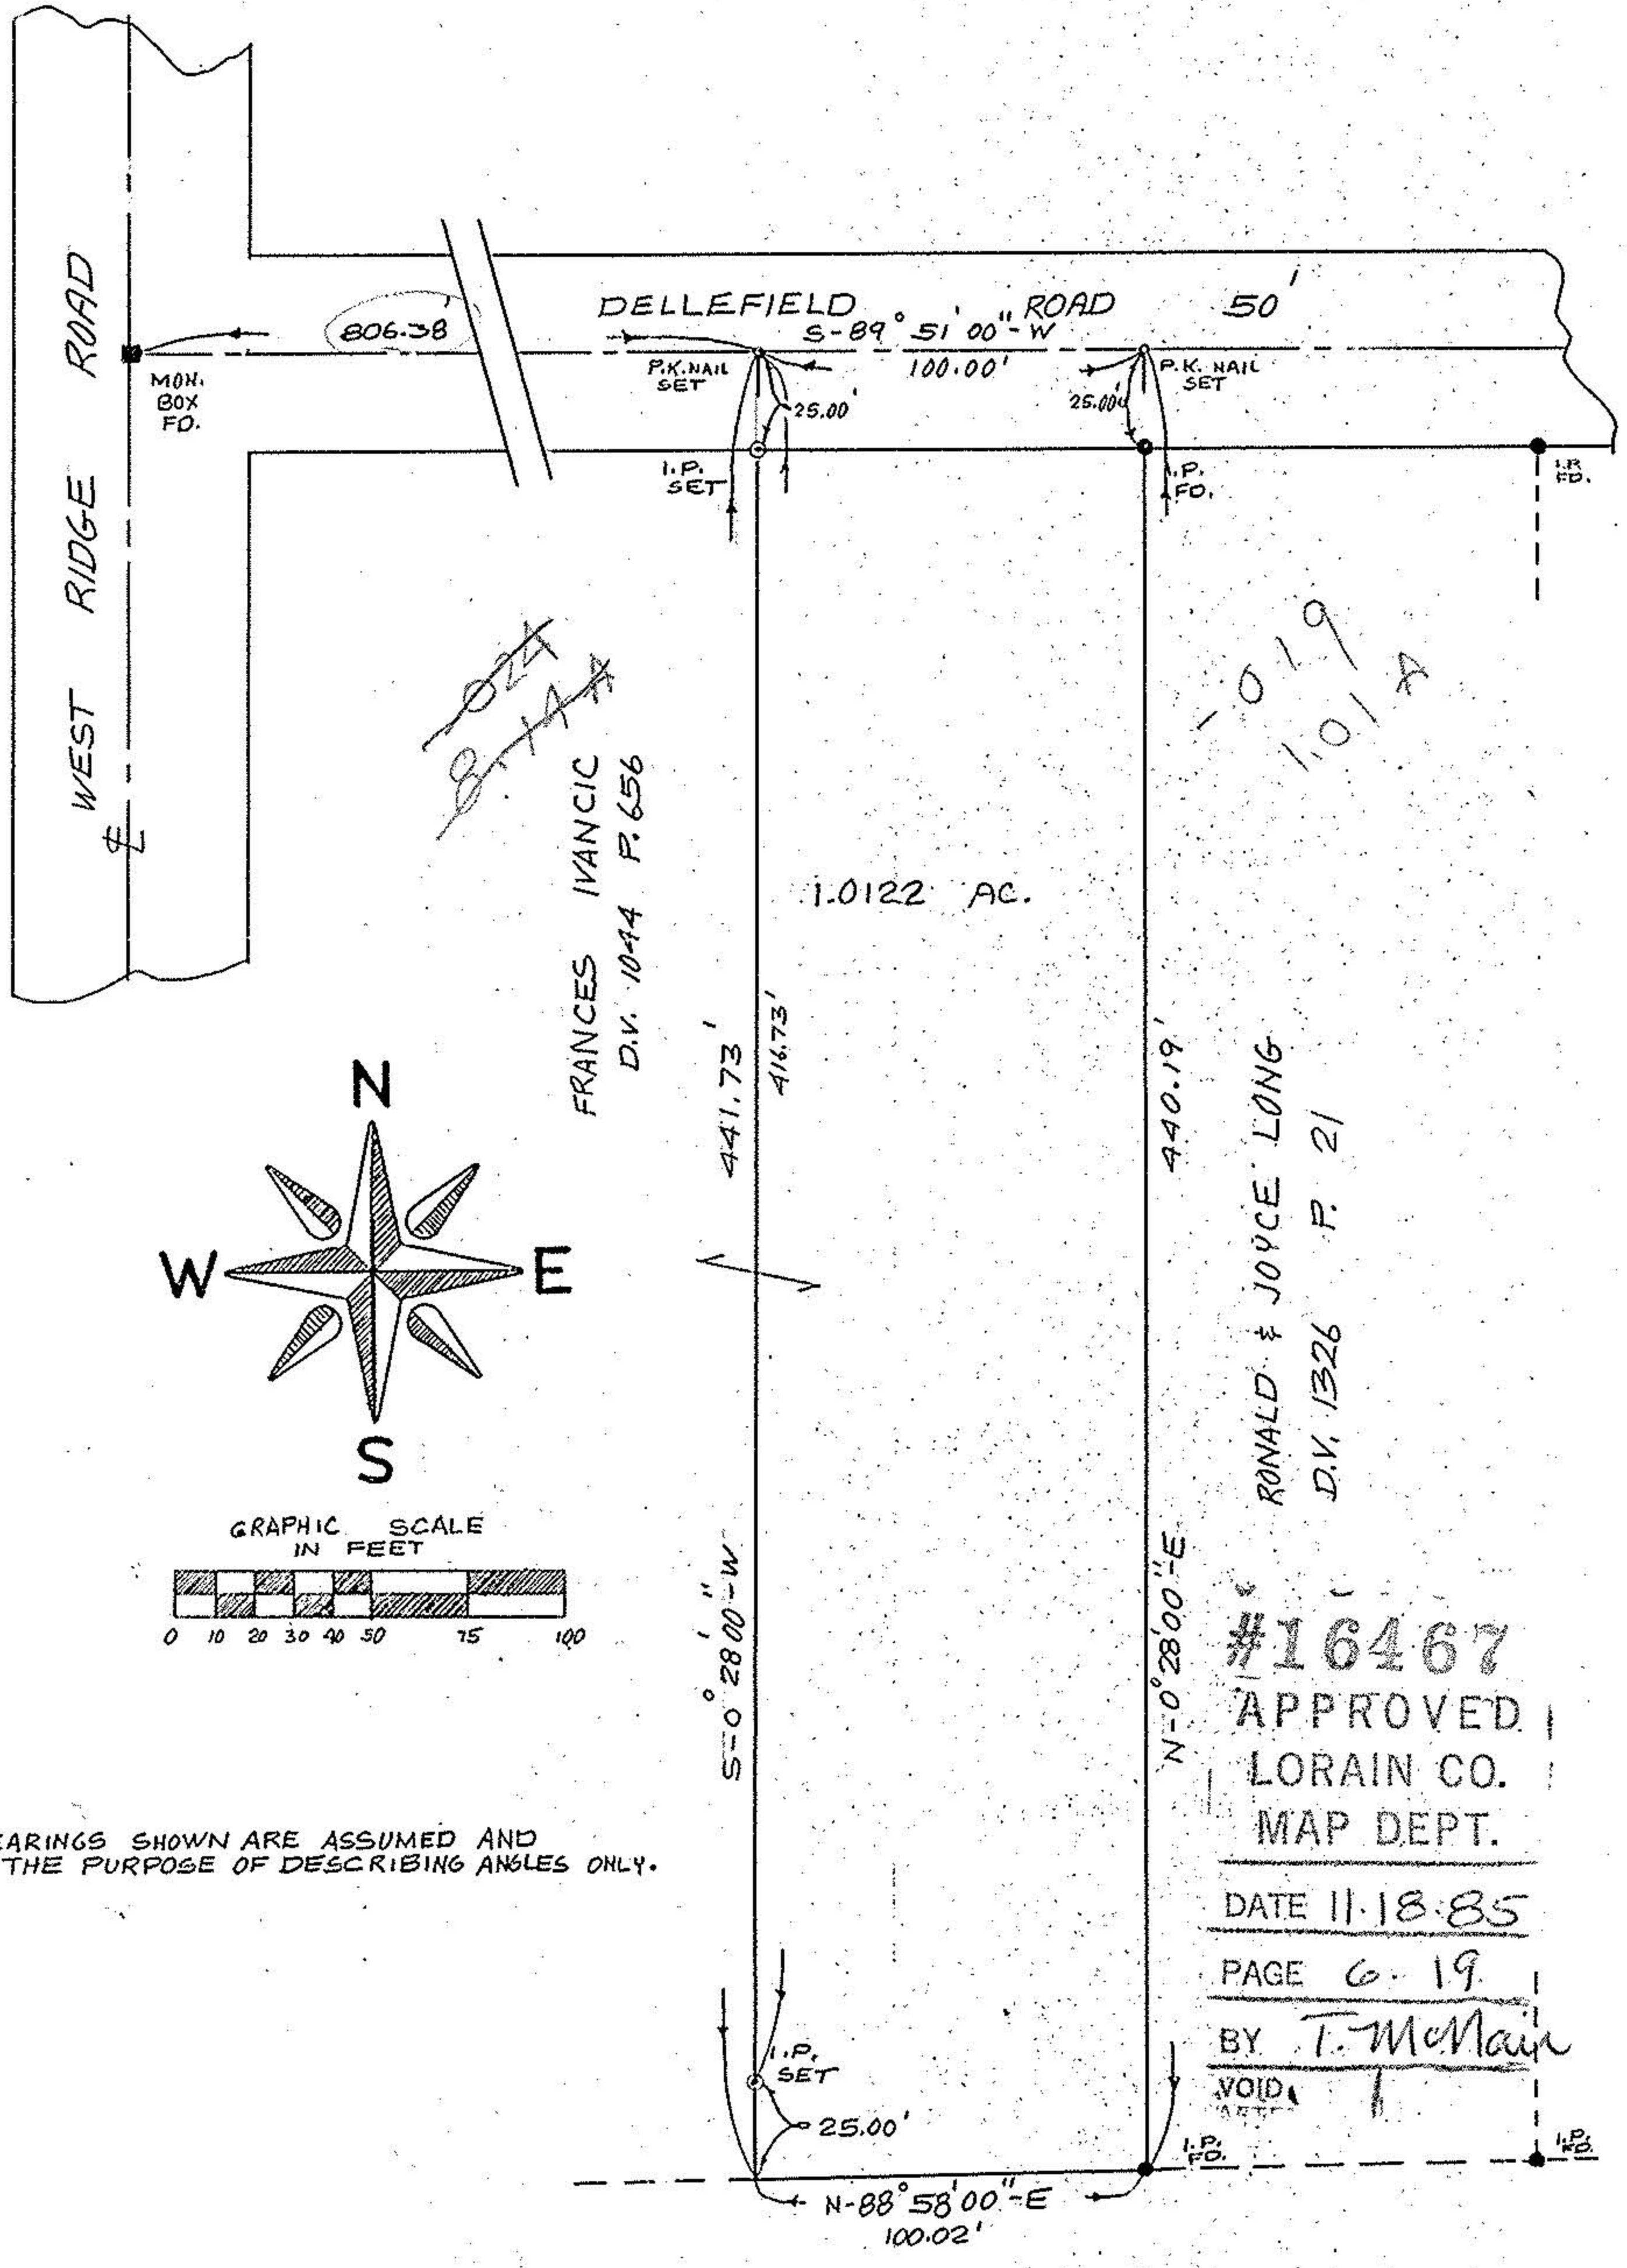

NOTE: BEARINGS SHOWN ARE ASSUMED AND ARE FOR THE PURPOSE OF DESCRIBING ANGLES ONLY.

#16467
APPROVED
LORAIN CO.
MAP DEPT.

DATE 11-18-85

PAGE 6-19

BY T. McNamee

VOID

Prepared for: WILLIAM J. IVANCIC

Scale: 1" = 60'

Date: 9-5-85

Dr. by: K.V.S.

Job No 85-188

6-19