

LAUNDON • SIMON • CAHL and ASSOC
ENGINEERS
504 MIDDLE AVE

SURVEYORS
ELYRIA, OHIO 4035


FOR: RONALD R. BARKACS & KENNETH E. BURRER

TOWNSHIP ELYRIA
ORIG. LOT or SEC. 2 W. OF R.
CITY ELYRIA

VILLAGE
COUNTY LORAIN
STATE OHIO

DATE FEB 28, 1979
SCALE 1" = 100'
JOB NO. 78-766 F.B.

6-128

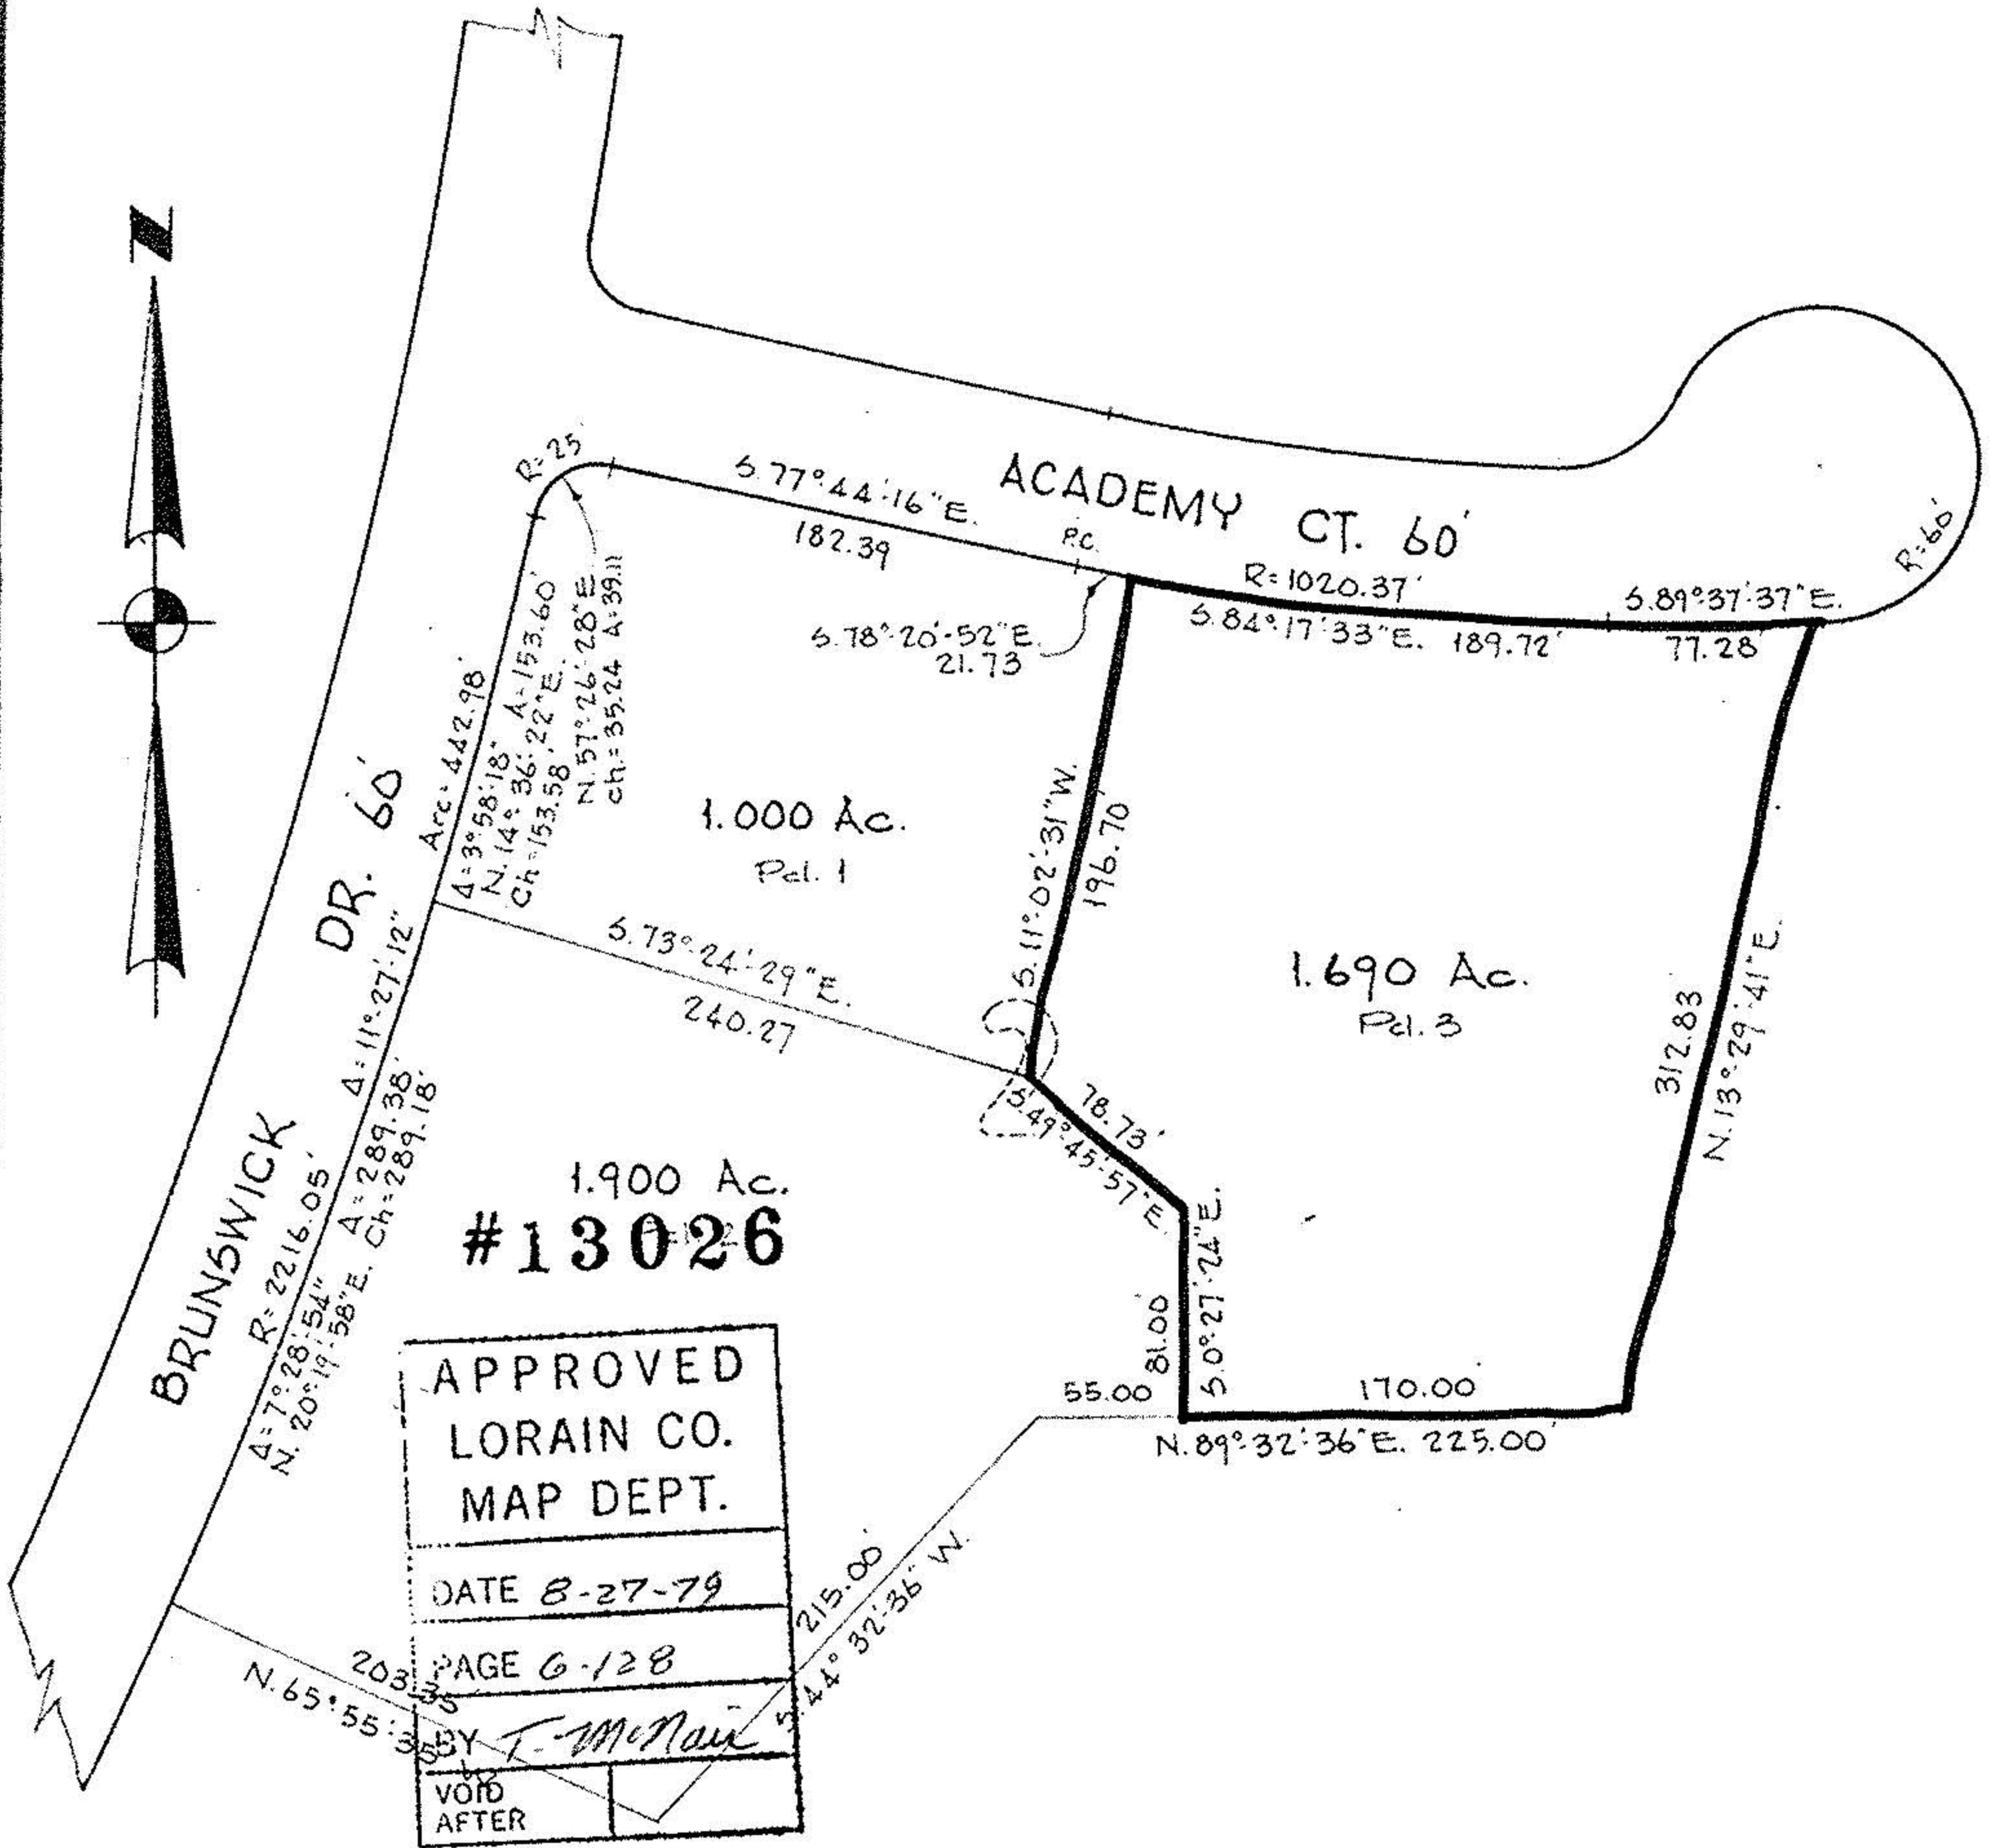

5/L 2 WEST RIDGE ESTATES SUBN. No 1
P.V. 26 P. 44

CADV

Revised 5/26/79 R.G.S.

MAY 29 1979

6-24-002-000