
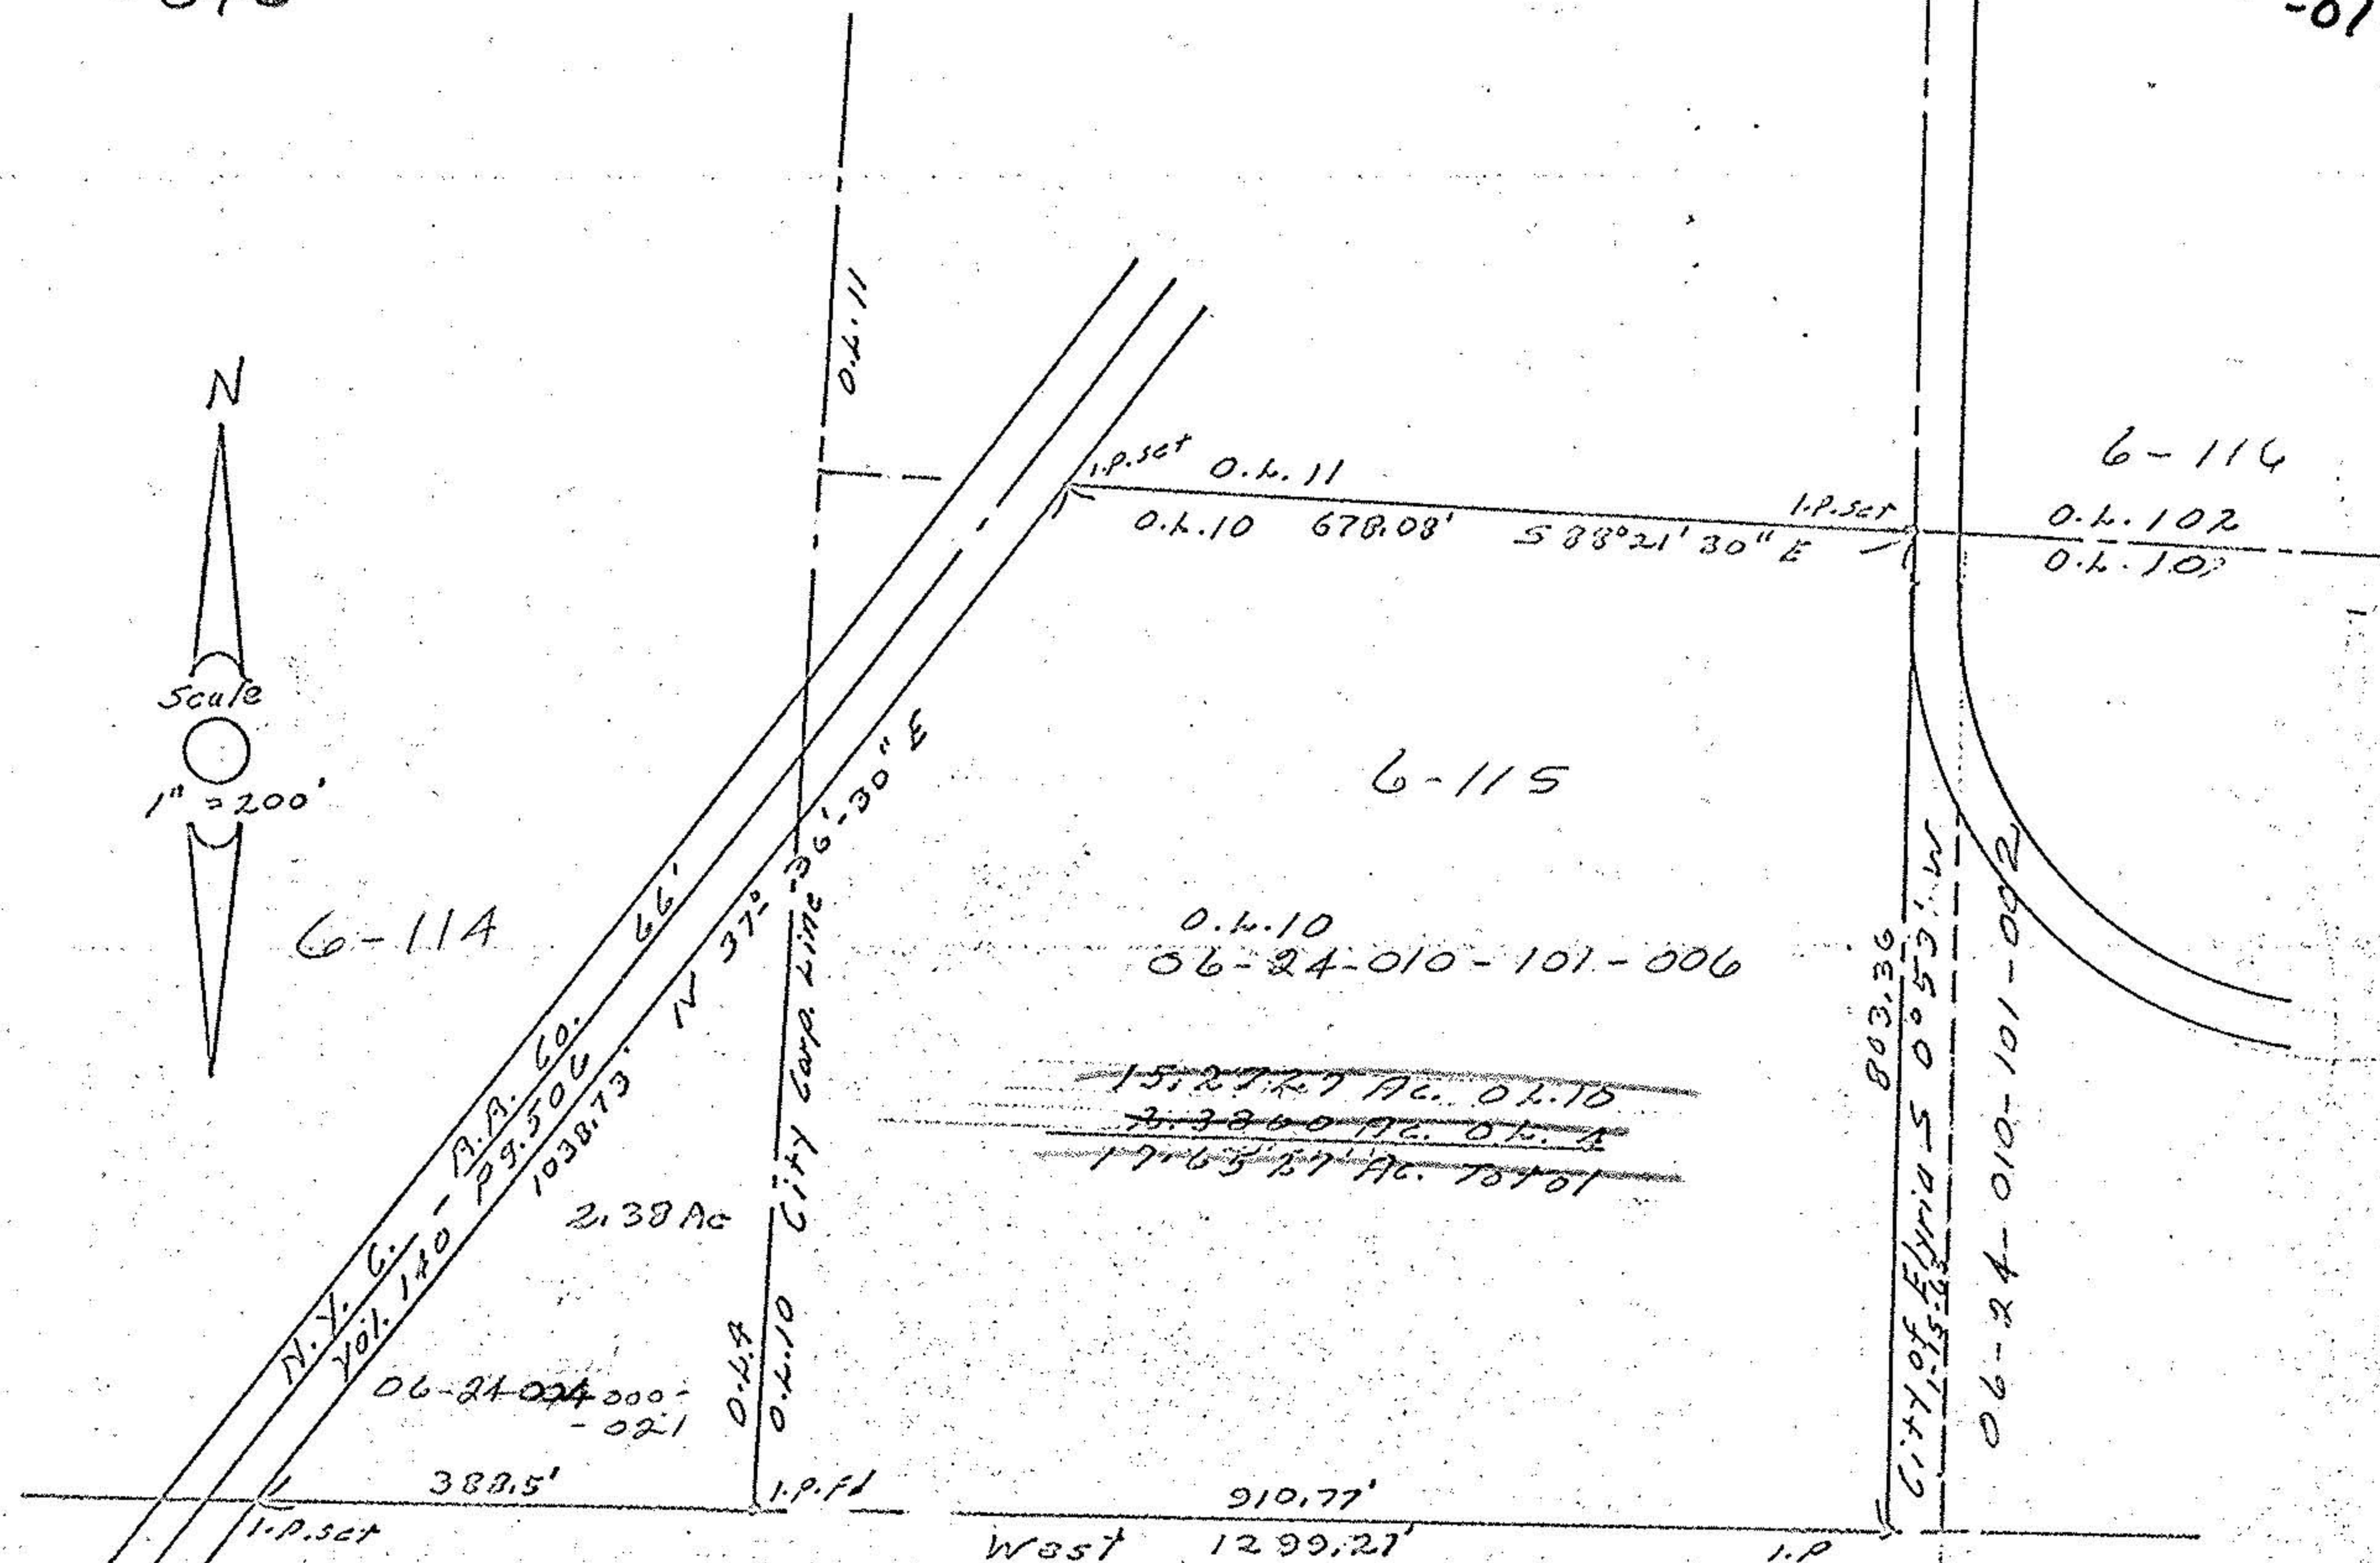


6-24-004  
-010

6-24-004  
-010

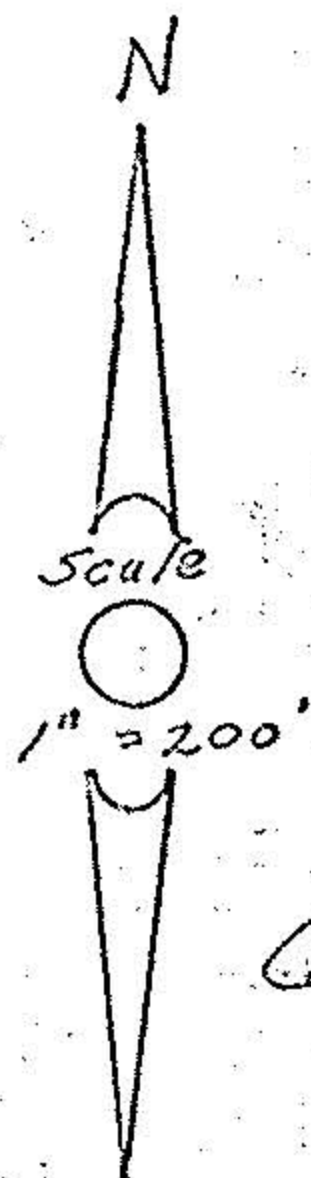

6-114

6-115

6-114

John Pozywale  
Reg. Surveyor  
#5292

**SURVEY**  
Part of O.L. 10 & O.L. 4 of  
Elyria Twp. West of River, now  
partly in the City of Elyria,  
Lorain Co. Ohio. Dec. 16, 1967  
William B. Barton Reg. Surveyor.