


# LOWELL STREET

66'

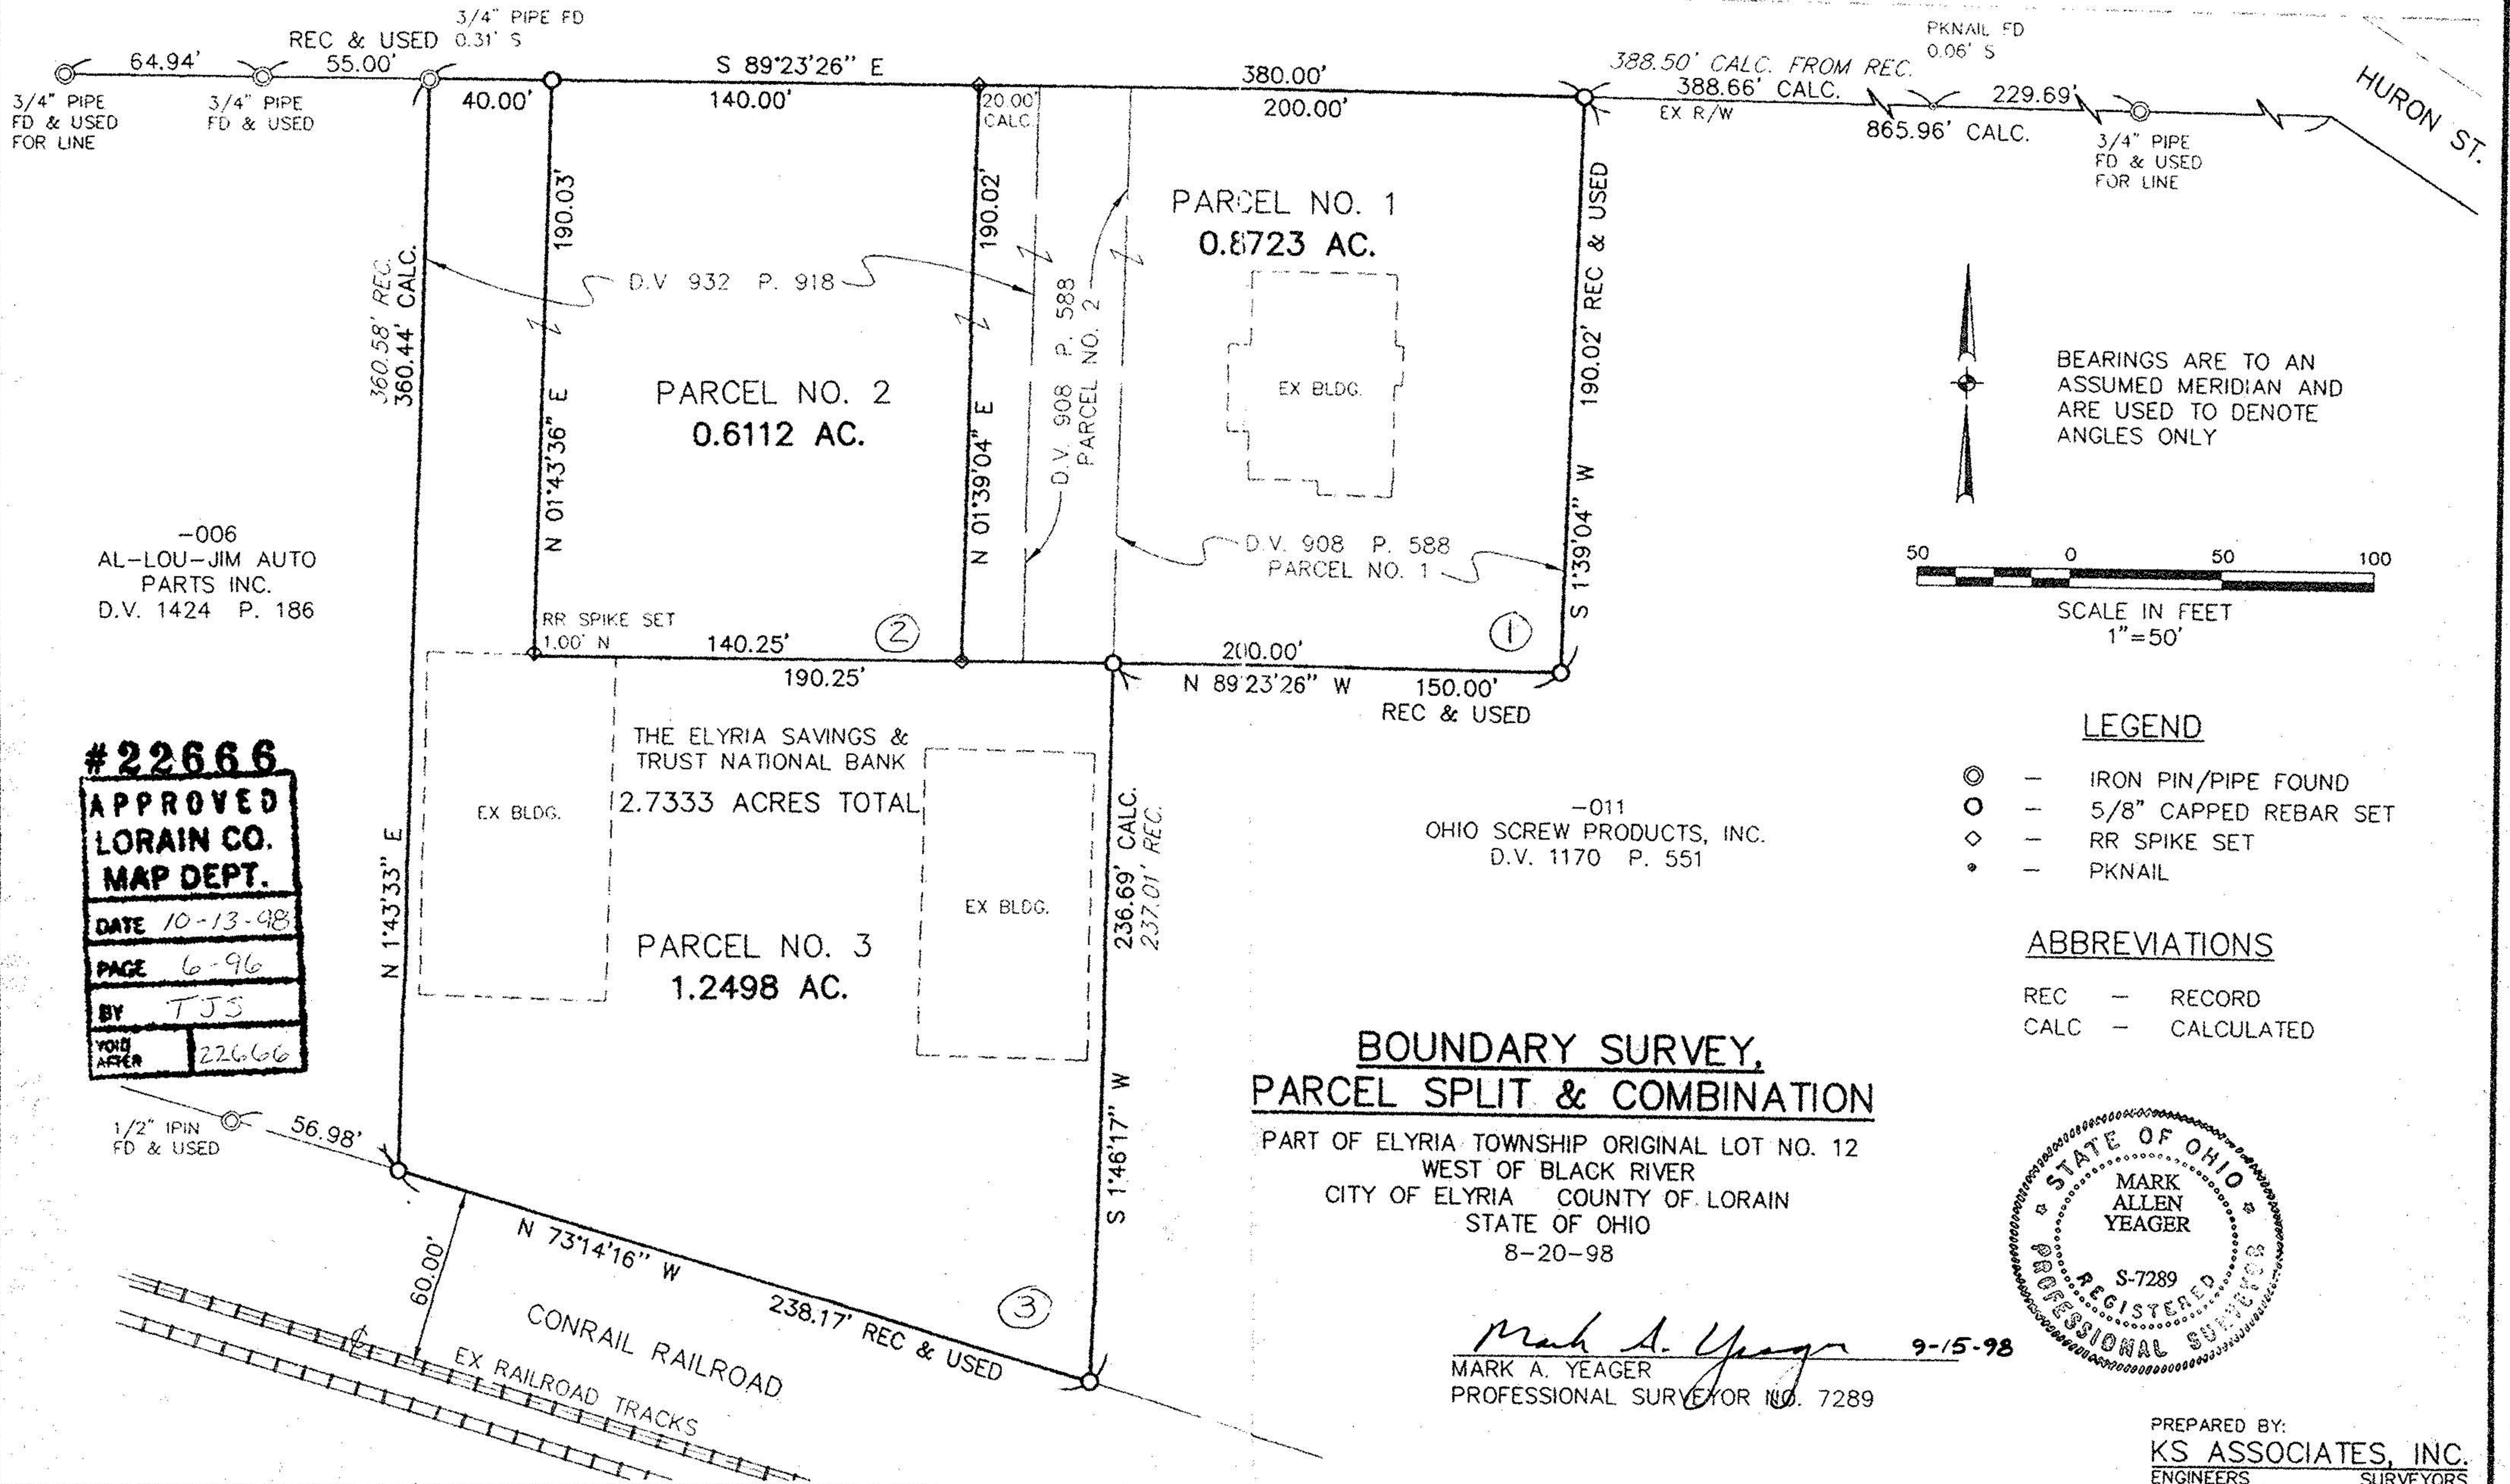

-006  
AL-LOU-JIM AUTO PARTS INC.  
D.V. 1424 P. 186

**#22666**  
**APPROVED**  
**LORAIN CO. MAP DEPT.**  
DATE 10-13-98  
PAGE 6-96  
BY TJS  
VOID AFTER 22666