


06-24-017-101

#17983

6-91

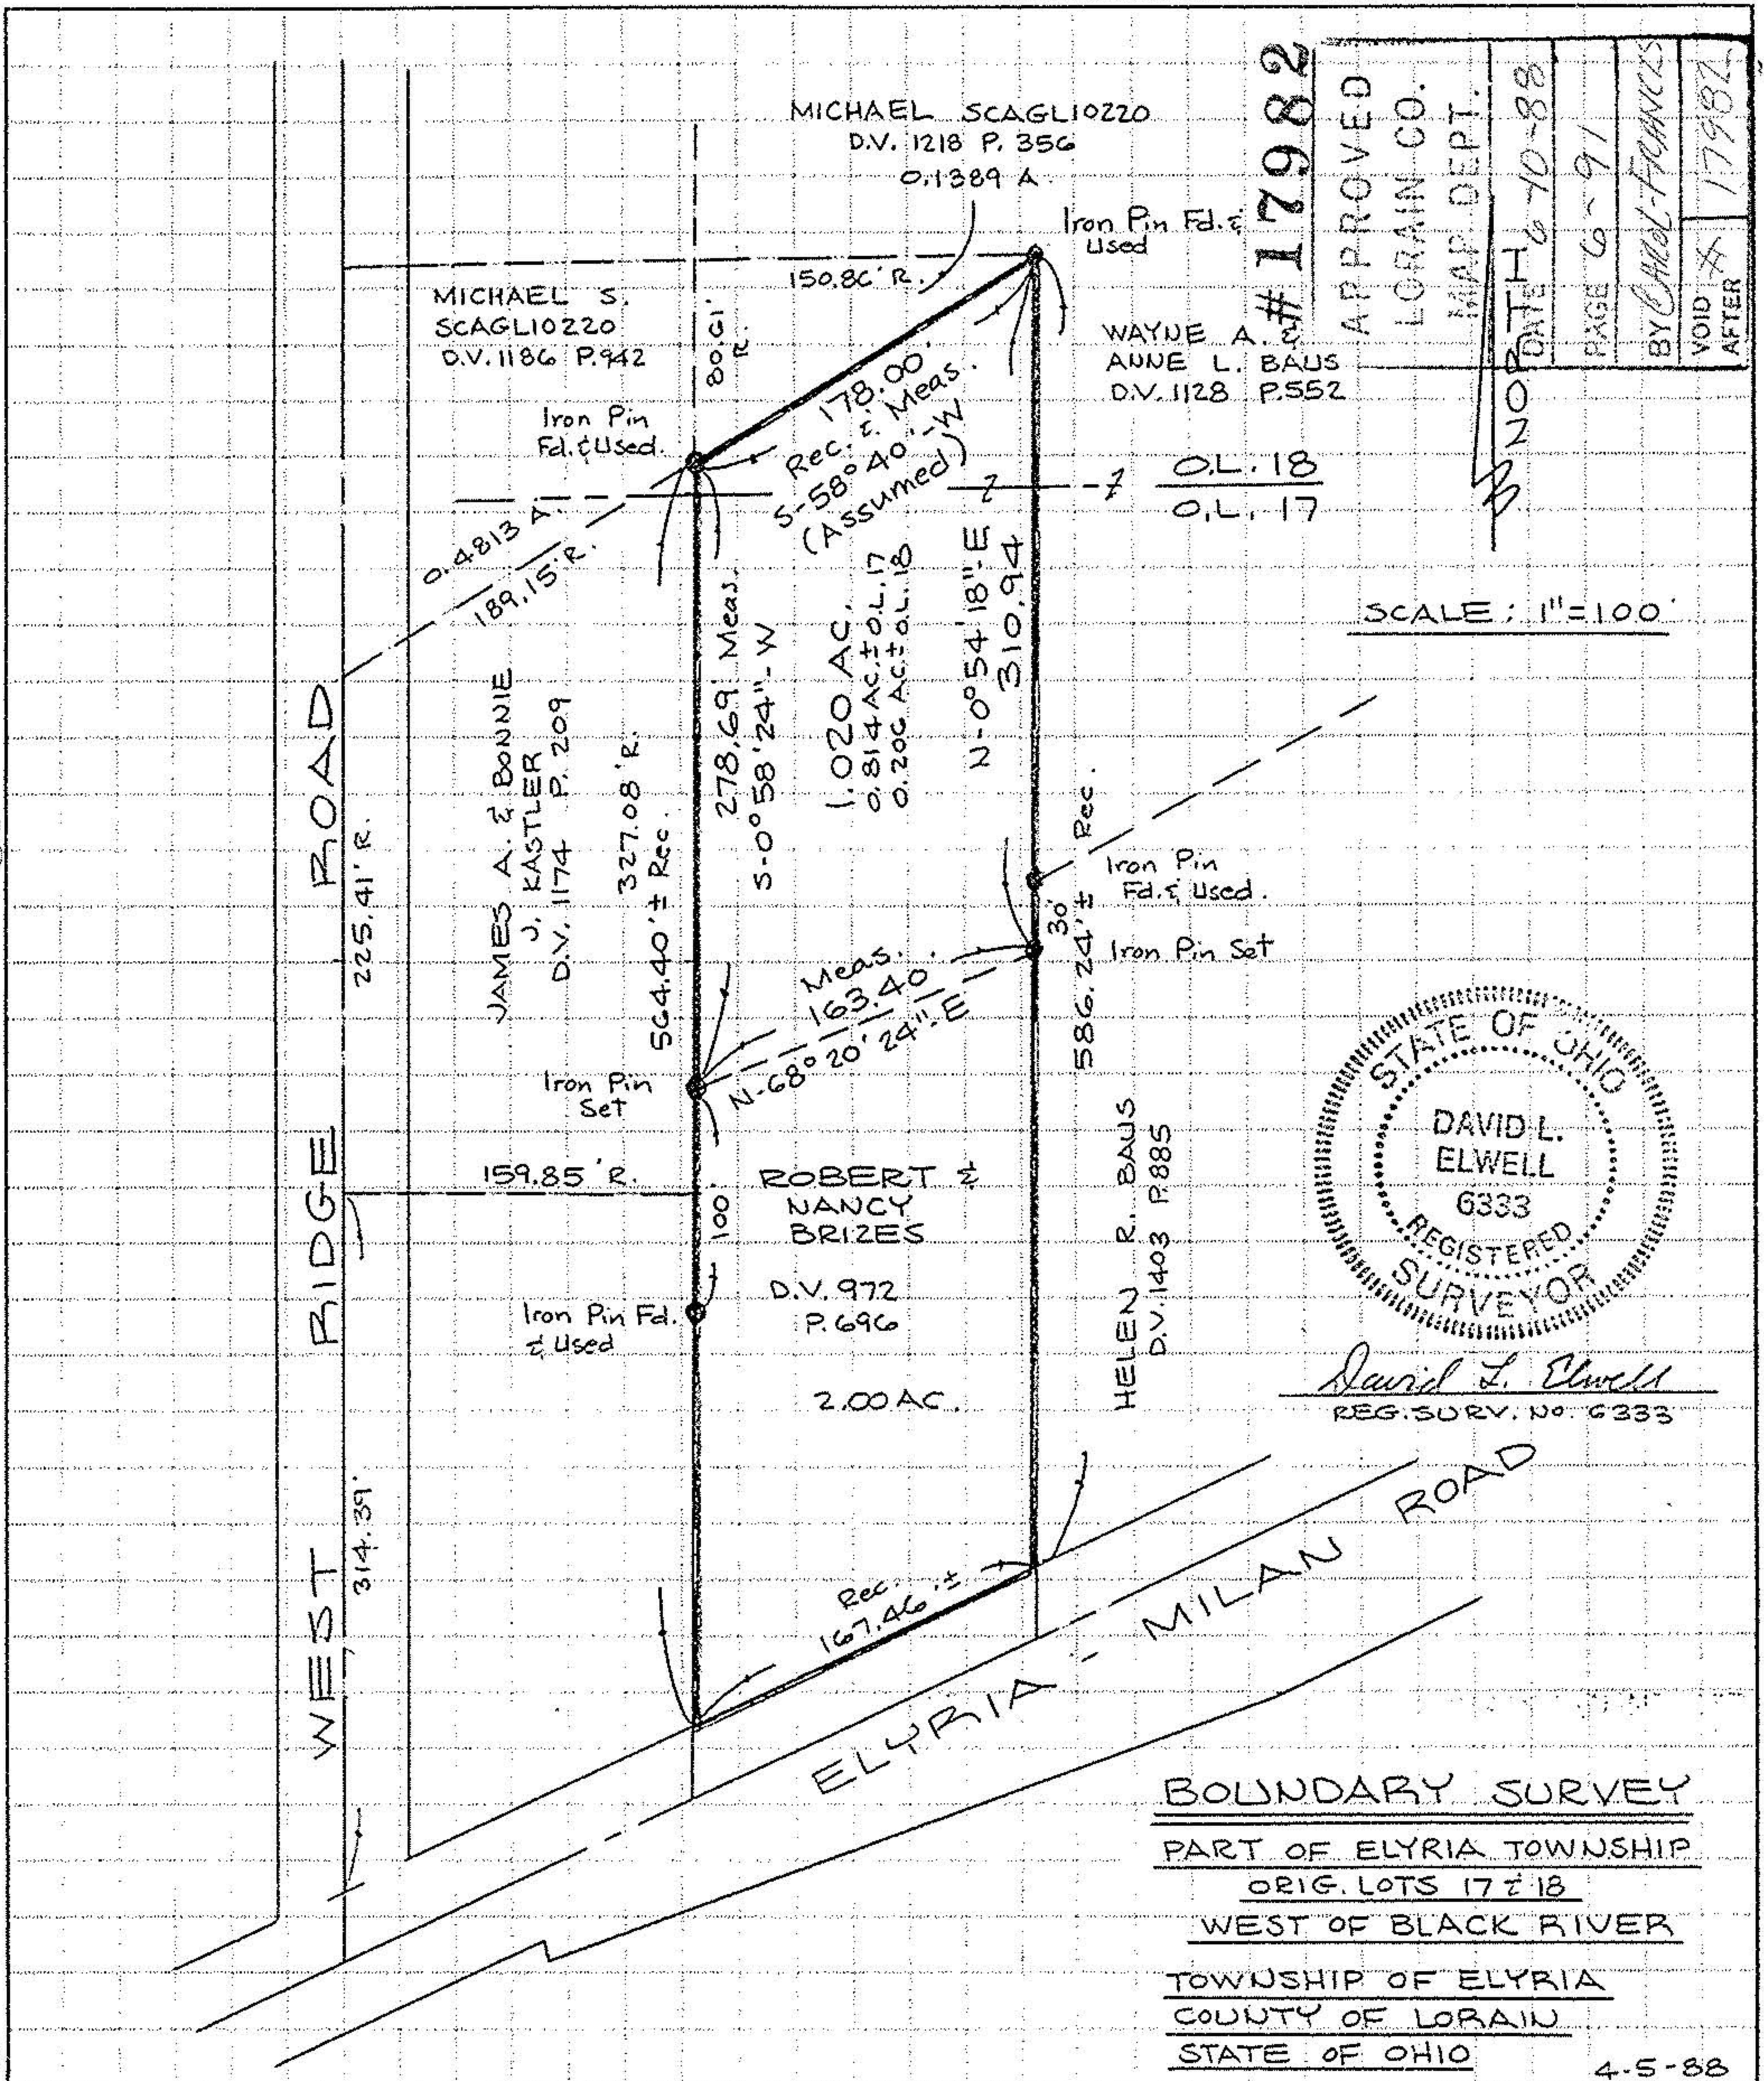

BOUNDARY SURVEY
 PART OF ELYRIA TOWNSHIP
 ORIG. LOTS 17 & 18
 WEST OF BLACK RIVER
 TOWNSHIP OF ELYRIA
 COUNTY OF LORAIN
 STATE OF OHIO