

HIGHLAND PARK DRIVE
PV 51 PP 32-34

10-00-005-101-539
HIGHLAND DEV. CO.
O.R.V. 828 P. 632

10-00-005-101-062
HIGHLAND DEVELOPMENT CO.
O.R.V. 1436 P. 622

10-00-005-101-602
HELEN N. COLLINS
D.V. 1123 P. 208

CHESTNUT RIDGE HEIGHTS
PV 29

WITTENBERG
AVE 60'

SUBDIVISION NO. 1
PP 70 & 71
32 31

CHESTNUT RIDGE ROAD 60'
N86°49'37"E

Ex Mon Box
Fd & Used
54.18'
MEAS

Ex Mon Box
Fd & Used

Ex Mon Box
Fd & Used

CITY OF ELYRIA
CARLISLE TOWNSHIP
116.59'

N82°22'27"E
141.12'

N03°10'23"W
30.00'

145.32'
0.1344 AC TOTAL
0.0988 AC

0.1351 AC
0.3469 AC TOTAL

377.88'
0.2118 AC

78.81'
74.31' REC
153.12' M

119.69'

40.01'

140.52'

92.24'

160.35'

10.08'

538.23'

10.08'

LAWRENCE & MARLA M KOVIK
10-00-005-107-019
SUBLOT 41

FLORENCE CRISLIP
VERNON N &
SUBLOT 42
10-00-005-107-020

Dale Yost Construction Co.
10-00-005-107-574
O.R.V. 1422 P. 967

AUGUSTA DRIVE
0.7031 AC. DEDICATED

1.2686 AC.

3.5754 AC.

ROSEMERE ALLOTMENT NO. 3
PV 20 P 22

SUBLOT 43

1.0369 AC.

193.74'

N06°23'32"W

193.74'

N02°14'28"E

181.08'

N02°14'28"E

21.08'

S83°01'43"W

119.93'

N88°05'34"W

21.08'

S83°01'43"W

119.93'

N88°05'34"W

21.08'

S83°01'43"W

S02°14'28"W
25.61'

S06°23'32"E
223.63'

N06°23'32"W
92.24'

N02°14'28"E
163.57'

N06°23'32"W
92.24'

N02°14'28"E
163.57'

381.47'

S03°54'17"W

362.51'

N90°00'00"W

264.91'

362.51'

N66°35'39"W
128.87'

15.11'

S03°54'17"W

15.11'

S03°54'17"W

15.11'

S03°54'17"W

15.11'

S03°54'17"W

15.11'

A	Δ = 38°06'03"	E	Δ = 53°07'38"
	R = 25.00'		R = 25.00'
	T = 8.63'		T = 12.50'
	L = 16.63'		L = 23.18'
	C = 16.32'		C = 22.36'
	CB = S25°26'34"E		CB = N60°15'48"E
B	Δ = 80°47'16"	F	Δ = 14°39'14"
	R = 130.00'		R = 200.00'
	T = 110.61'		T = 25.72'
	L = 183.30'		L = 51.15'
	C = 168.49'		C = 51.01'
	CB = S42°38'06"W		CB = N16°05'46"E
C	Δ = 24°32'58"	G	Δ = 26°29'29"
	R = 190.00'		R = 55.00'
	T = 41.34'		T = 12.95'
	L = 81.41'		L = 25.43'
	C = 80.79'		C = 25.20'
	CB = N14°30'57"E		CB = N76°45'16"W
D	Δ = 40°05'31"	H	Δ = 17°39'06"
	R = 25.00'		R = 190.00'
	T = 9.12'		T = 29.50'
	L = 17.49'		L = 58.53'
	C = 17.14'		C = 58.30'
	CB = N13°39'13"E		CB = N35°37'28"E

ROBIN PARK SUB'D No 2
PV 34 P 41
10-00-005-107-116
Sublot 30
10-00-005-107-117
Sublot 31
10-00-005-107-118
Sublot 32

10-00-005-107-148
Elyria East Congregation
of Jehovah's Witnesses
DV 1347 P 584

#22347
APPROVED
LORAIN CO.
MAP DEPT
DATE 1/19/98
PAGE 10-00-005-EF
BY K. COLBERT

10-00-005-107-152
Abbe Ridge Development Co
DV 1095 P 768

HIGHLAND DEVELOPMENT COMPANY
ORV 782 P 392


LEGEND

- 5/8" CAPPED REBAR SET
- IRON PIN FOUND
- ☒ MONUMENT BOX FOUND

SURVEY MAP


PART OF ORIG. CARLISLE TWP.
SECTION NO. 5
CITY OF ELYRIA & TOWNSHIP OF CARLISLE
COUNTY OF LORAIN STATE OF OHIO
8-11-97
(REV. 8-26-97)
(REV. 10-21-97)

David L. Elwell
DAVID L. ELWELL
REGISTERED SURVEYOR NO. 6333

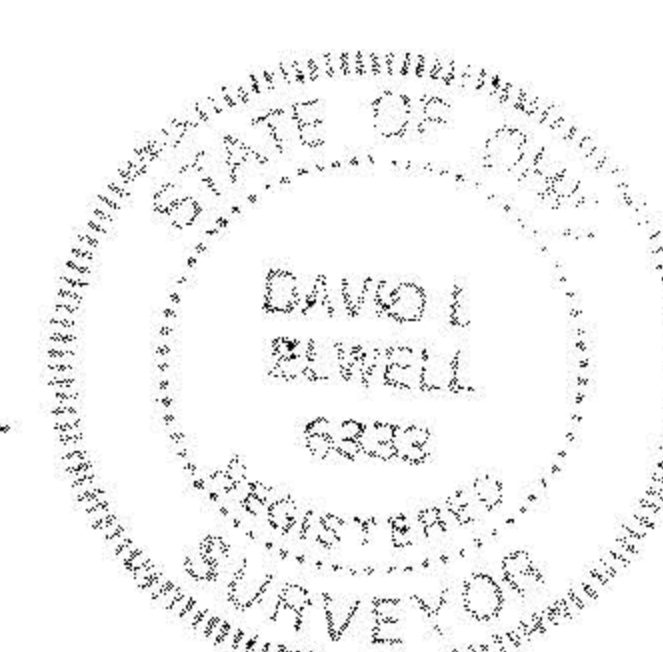

KS ASSOCIATES, INC.

ENGINEERS/SURVEYORS
424 Middle Avenue
P.O. Box 89
Elyria, Ohio 44036

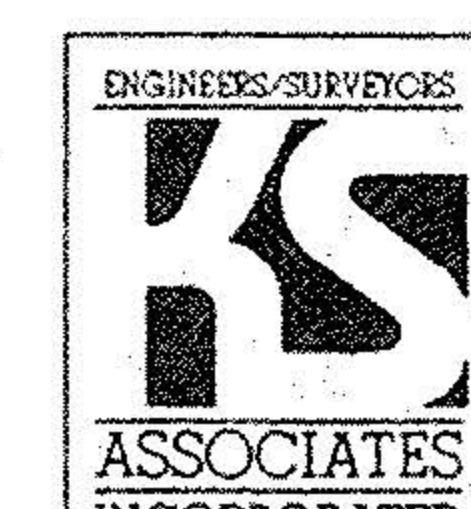

PHONE (216) 322-6317 * FAX (216) 284-0623

