


RT 113
E



S.R. 57 (LORAIN BLVD.)

MOMUMENT BOX

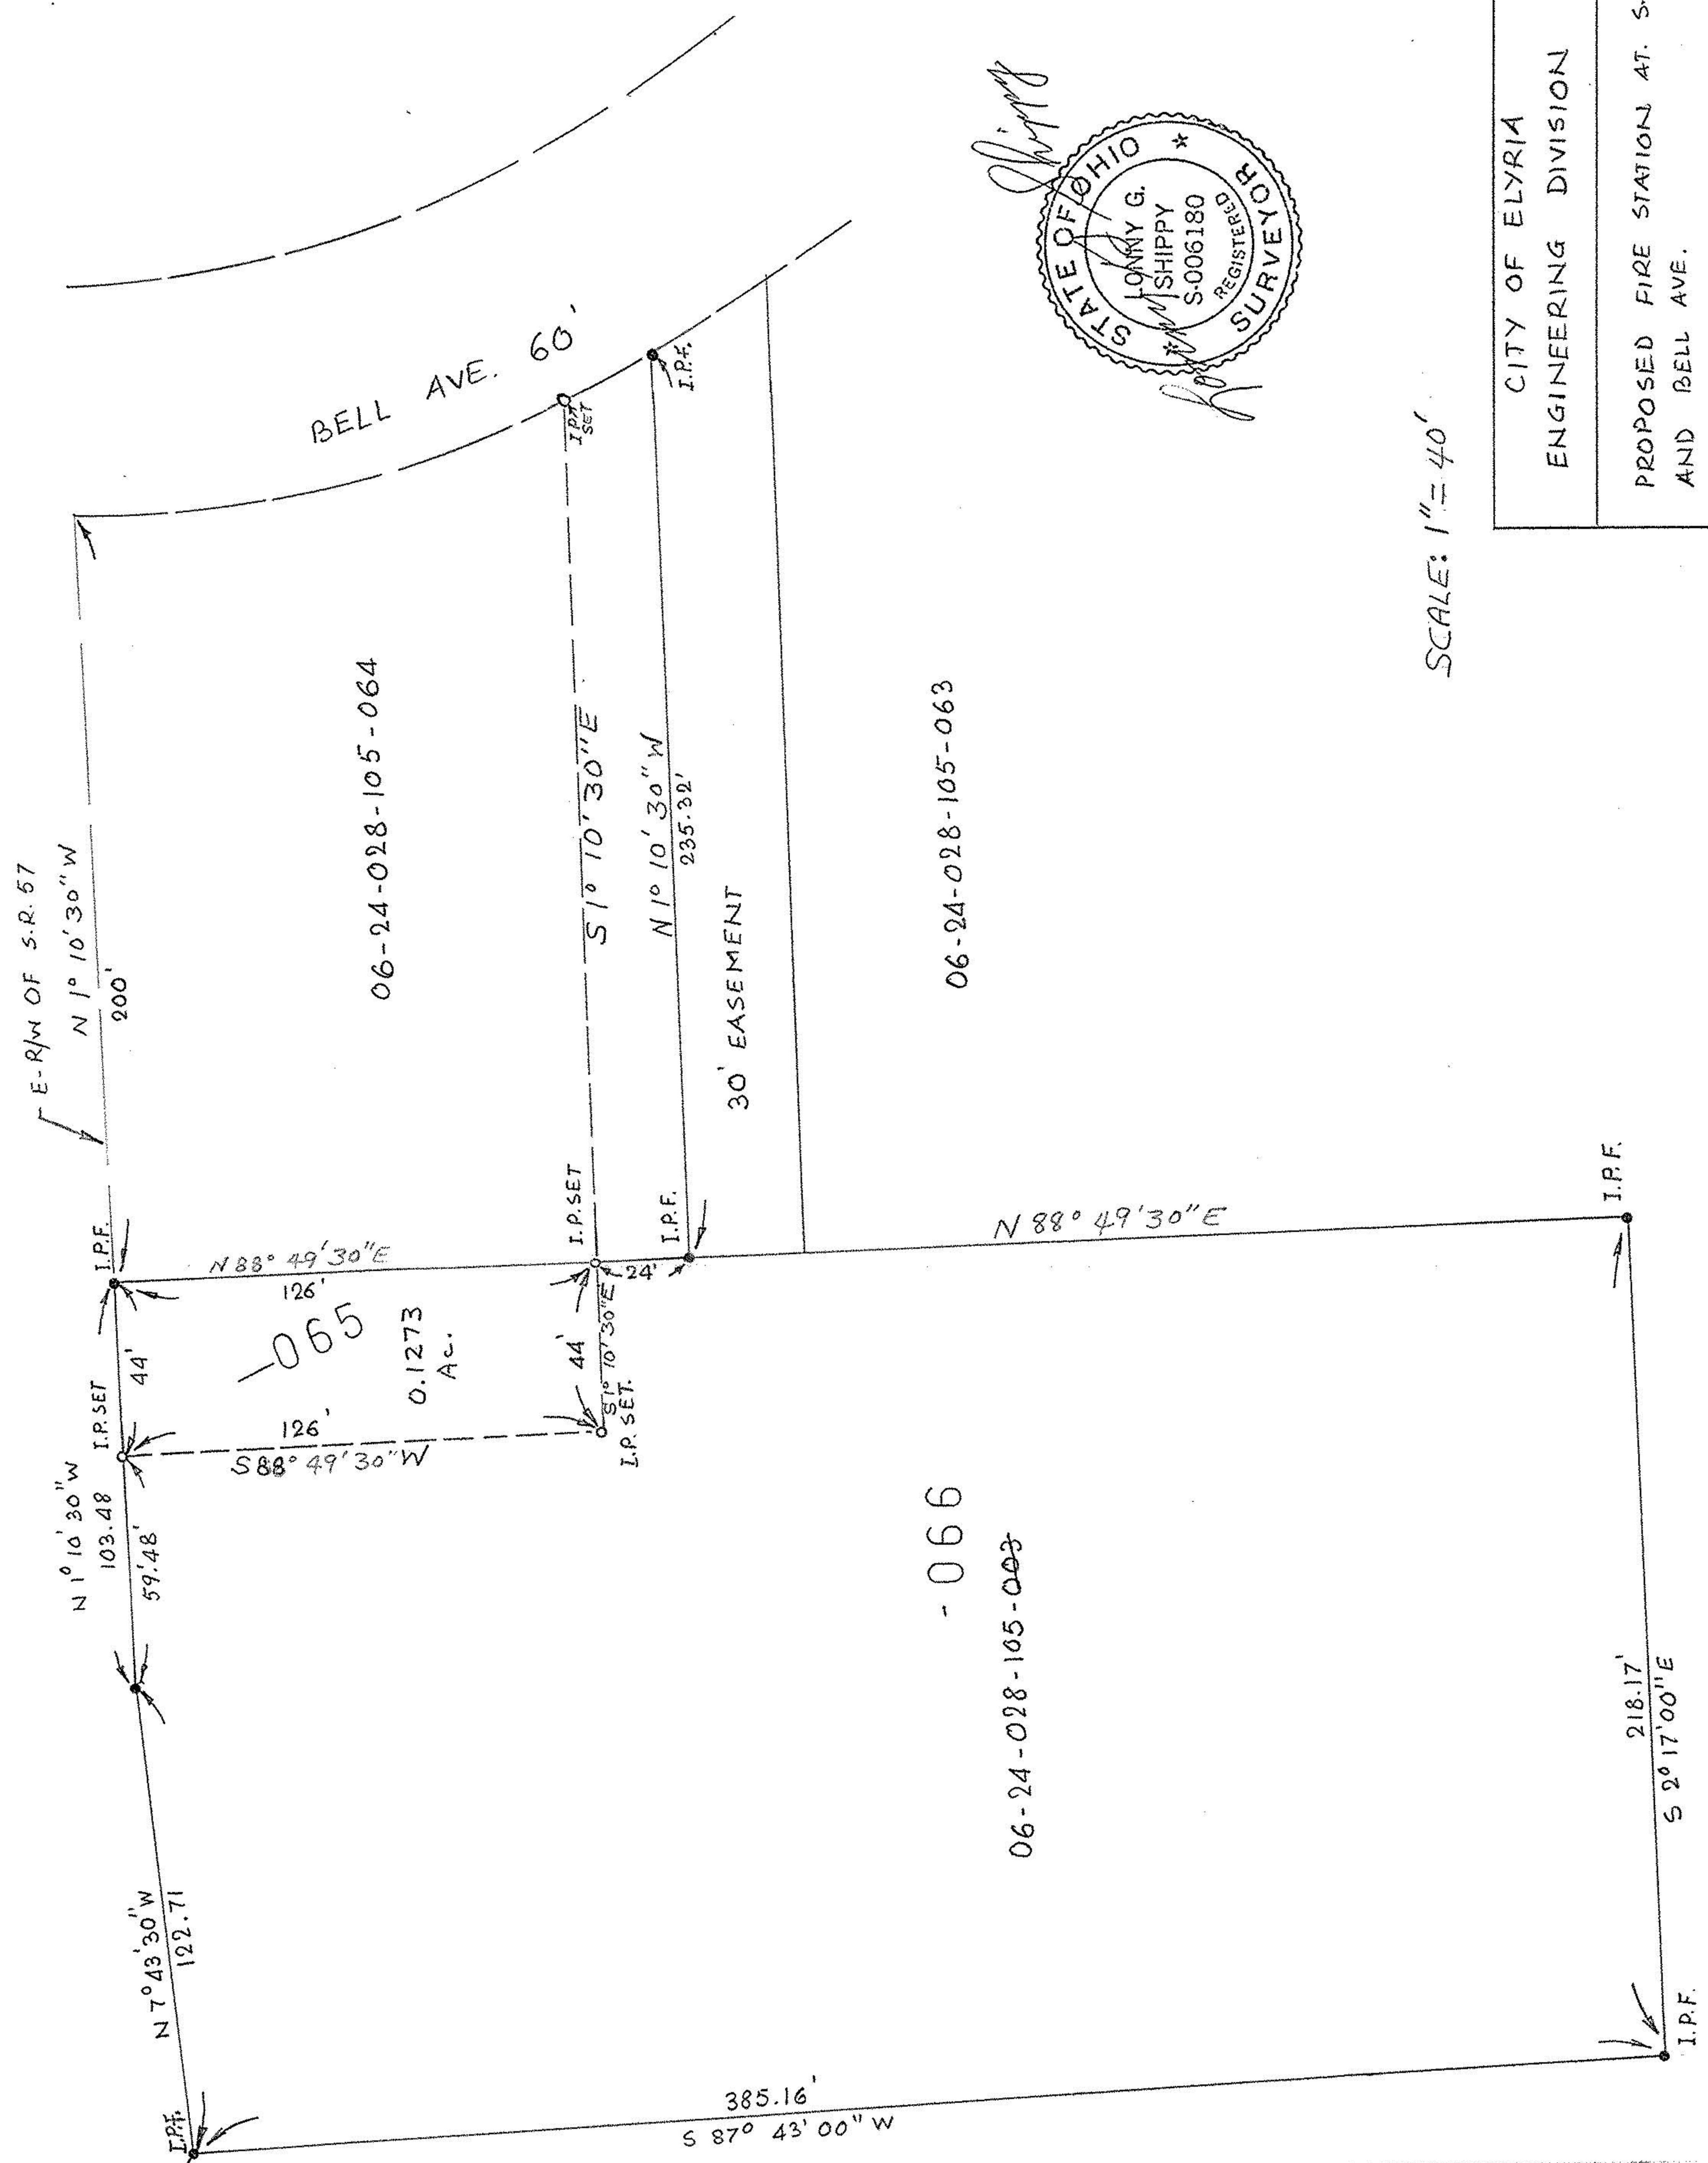

06-24-028-105-064

06-24-028-105-063

- 066


06-24-028-105-065

20529

APPROVED
LORAIN CO.
MAP DEPT.
DATE 9-29-93
PAGE 6-82
BY CAROLYN FRANCIS
VOID AFTER # 20529

BY PASS S.R. 57

NOV 1993	NOV 1993
NOV 1993	NOV 1993
NOV 1993	NOV 1993

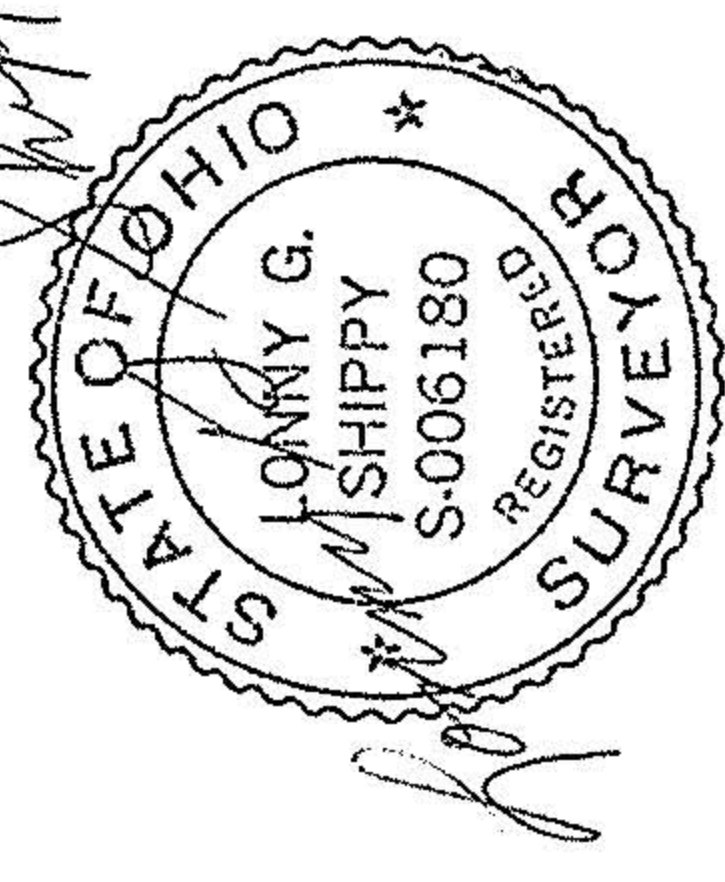

SCALE: 1" = 40'

CITY OF ELYRIA
ENGINEERING DIVISION
PROPOSED FIRE STATION AT S.R. 57 AND BELL AVE.
Prepared under the supervision of Engineering Division, City of Elyria, Aug. 93