



H A 3060 1 2

GRISWOLD ROAD 60' R/W

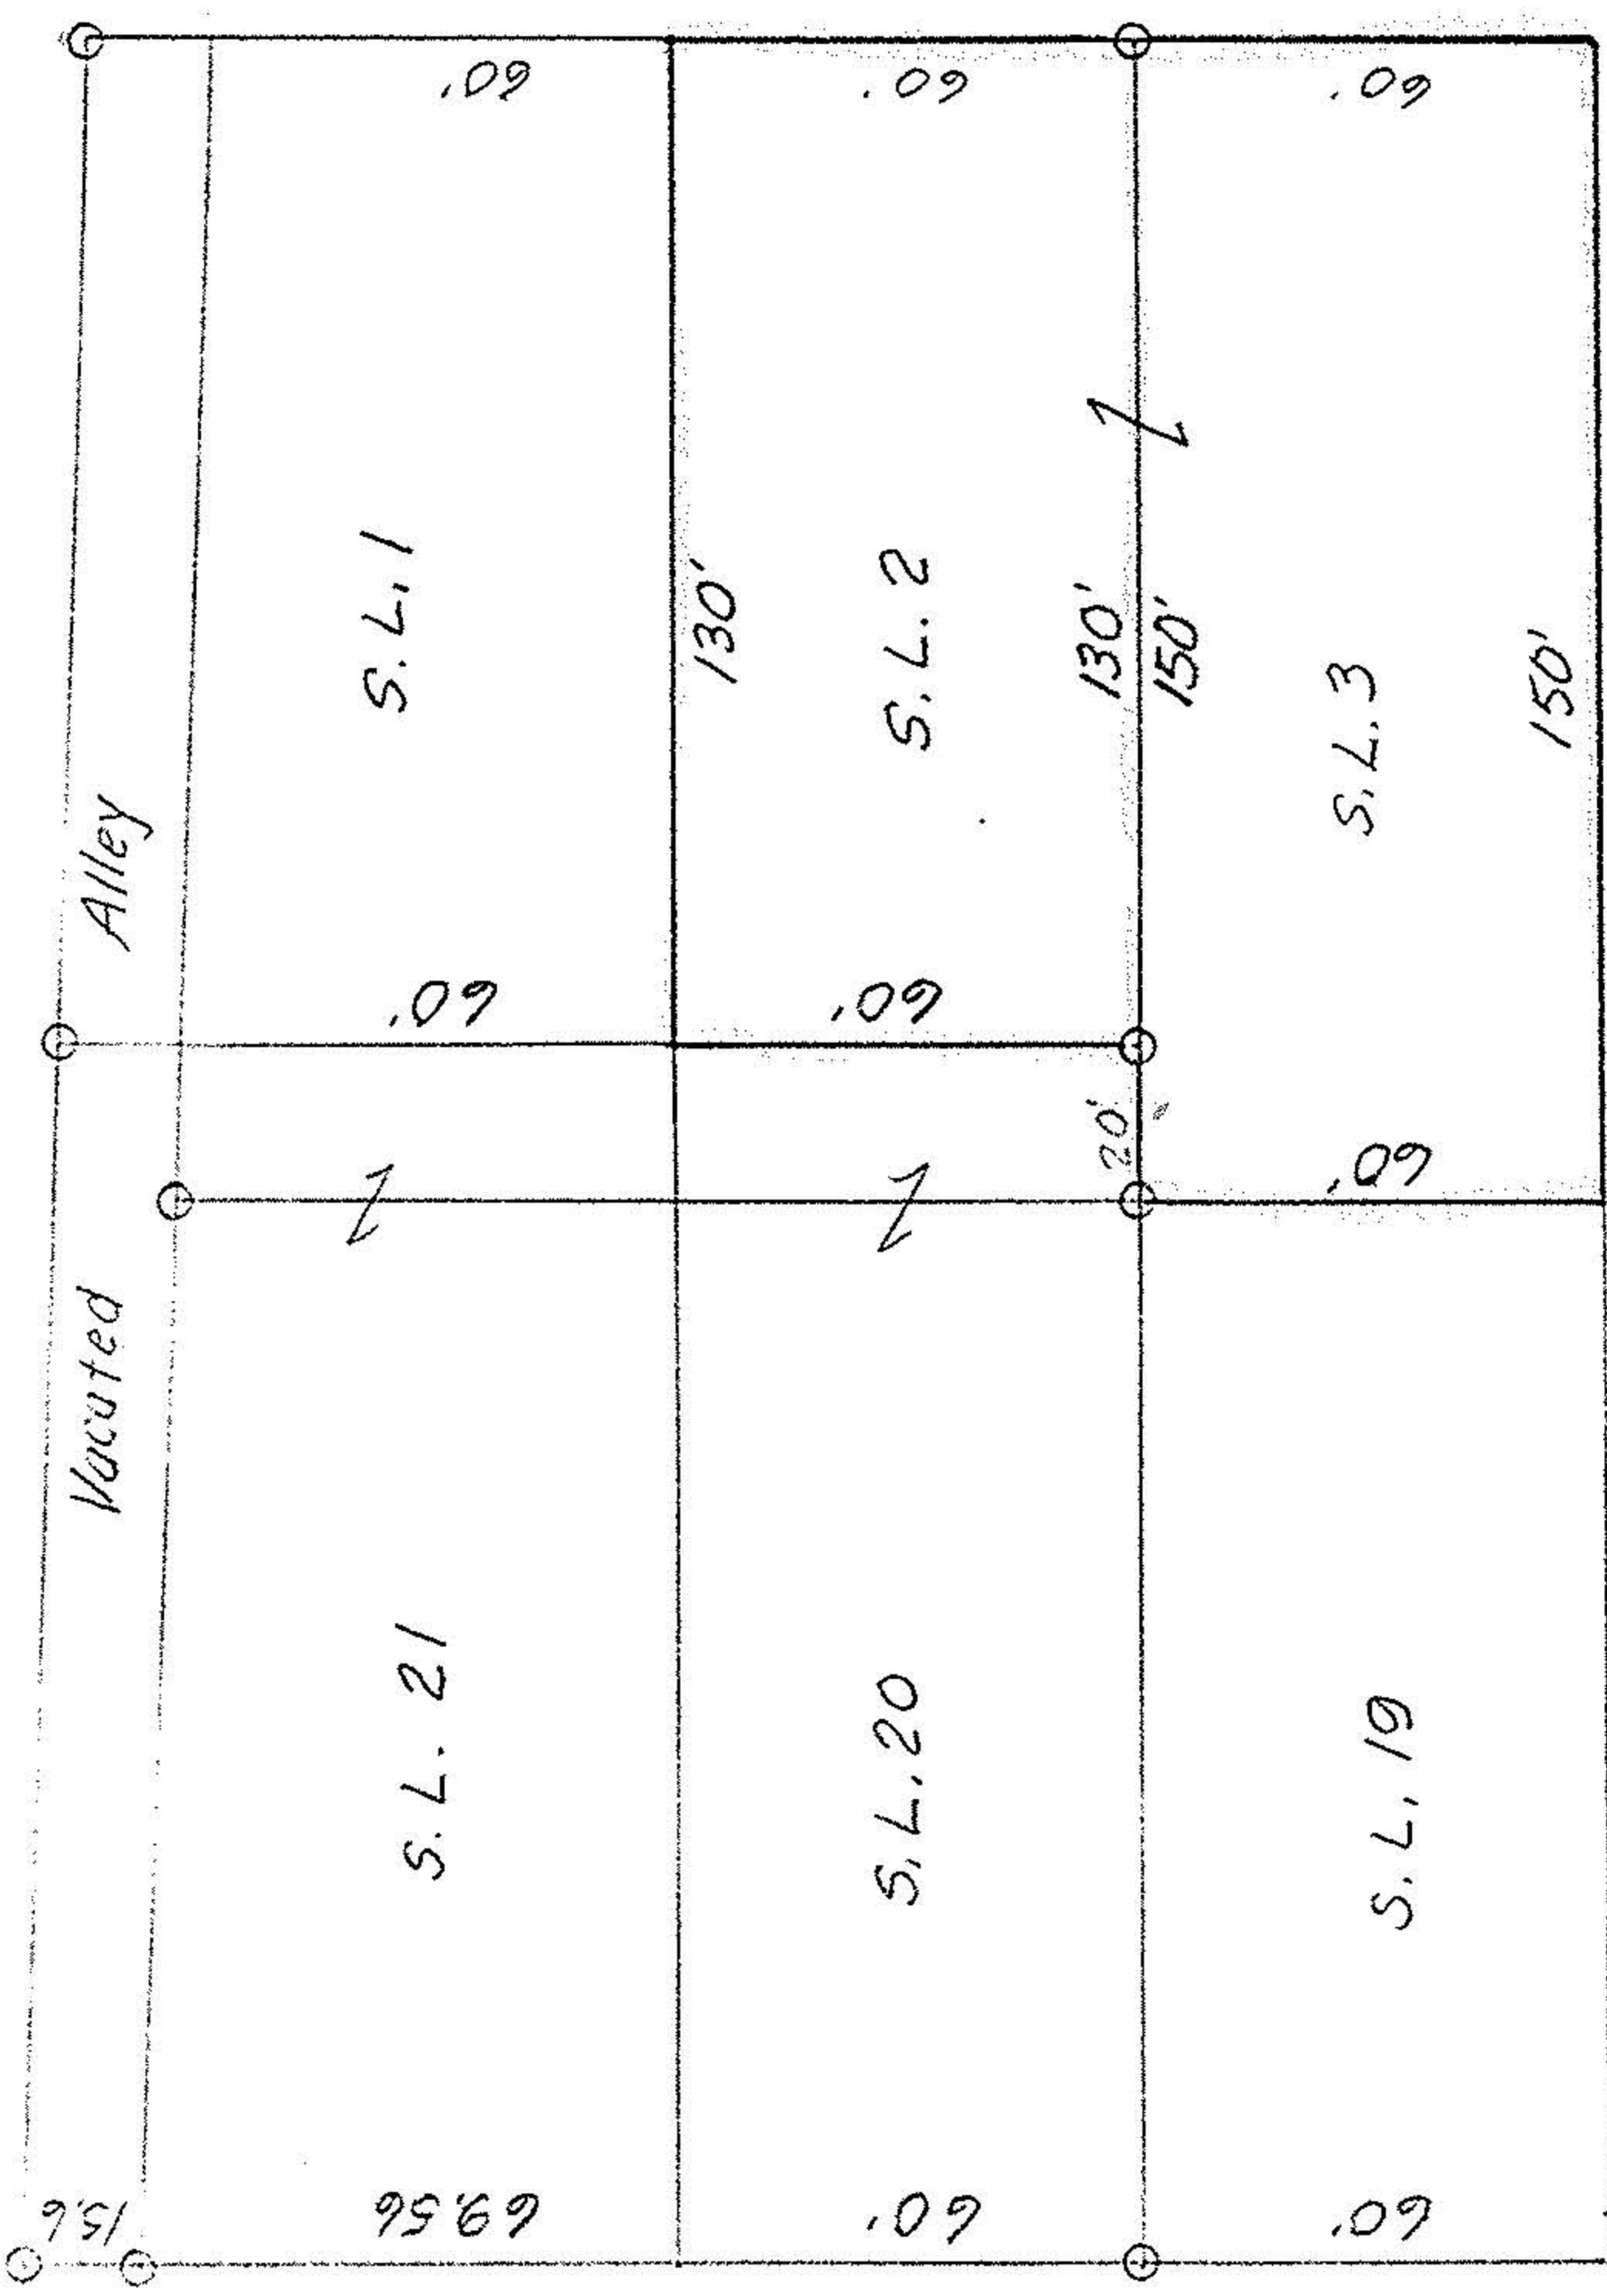

LAWRENCE COURT 50' R/W

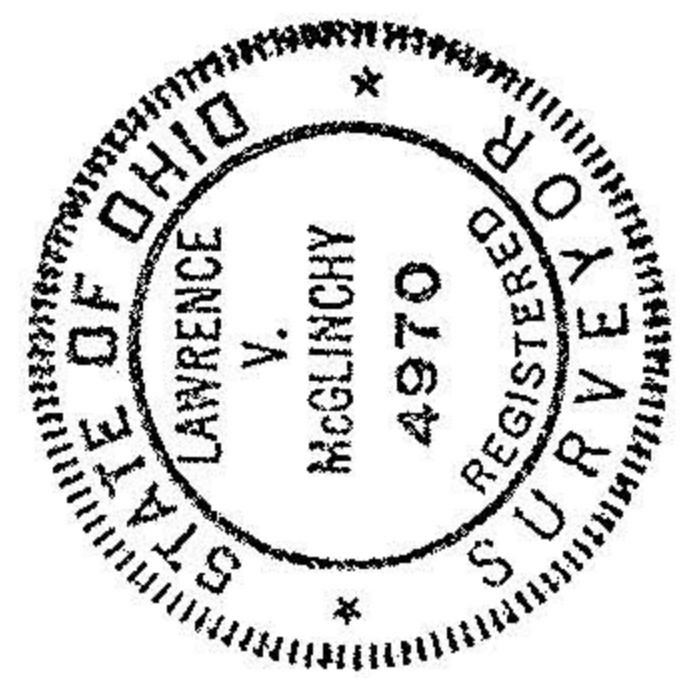

All Sublots are in Elyria Heights Allotment  
 Plat Volume 6, Page 48  
 19075  
 APPROVED  
 RAIN CO.  
 AP DEPT.

DATE 8-6-90  
 PAGE 6-42  
 BY CAROLYN FRANCIS  
 VOID AFTER # 19075

PLAT MAP  
 Parcel includes all of Sublot No. 3  
 and Northerly 130' of Sublot No 2  
 MCGLINCHY & ASSOCIATES  
 Professional Engineer & Surveyor  
 Amherst, Ohio  
 Job No 827166 July 30, 1990