
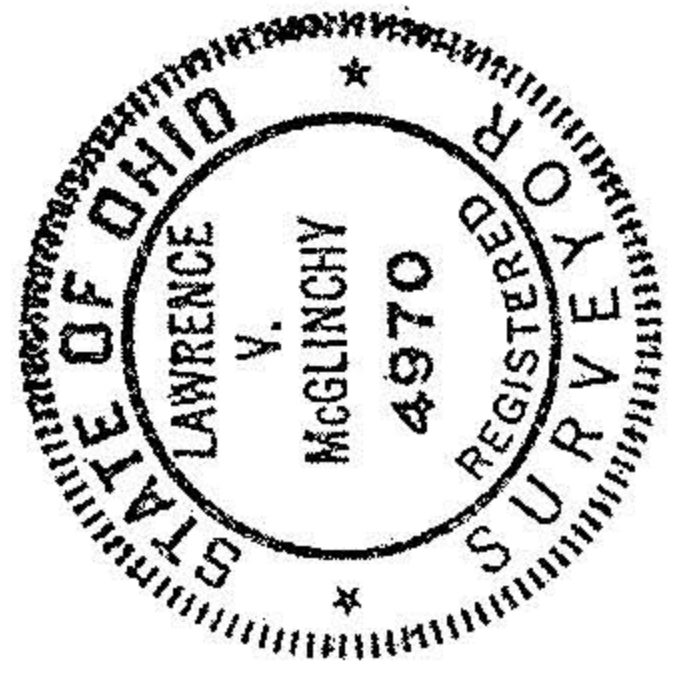


Co-42

#19520

00-24-03B-102-

40'

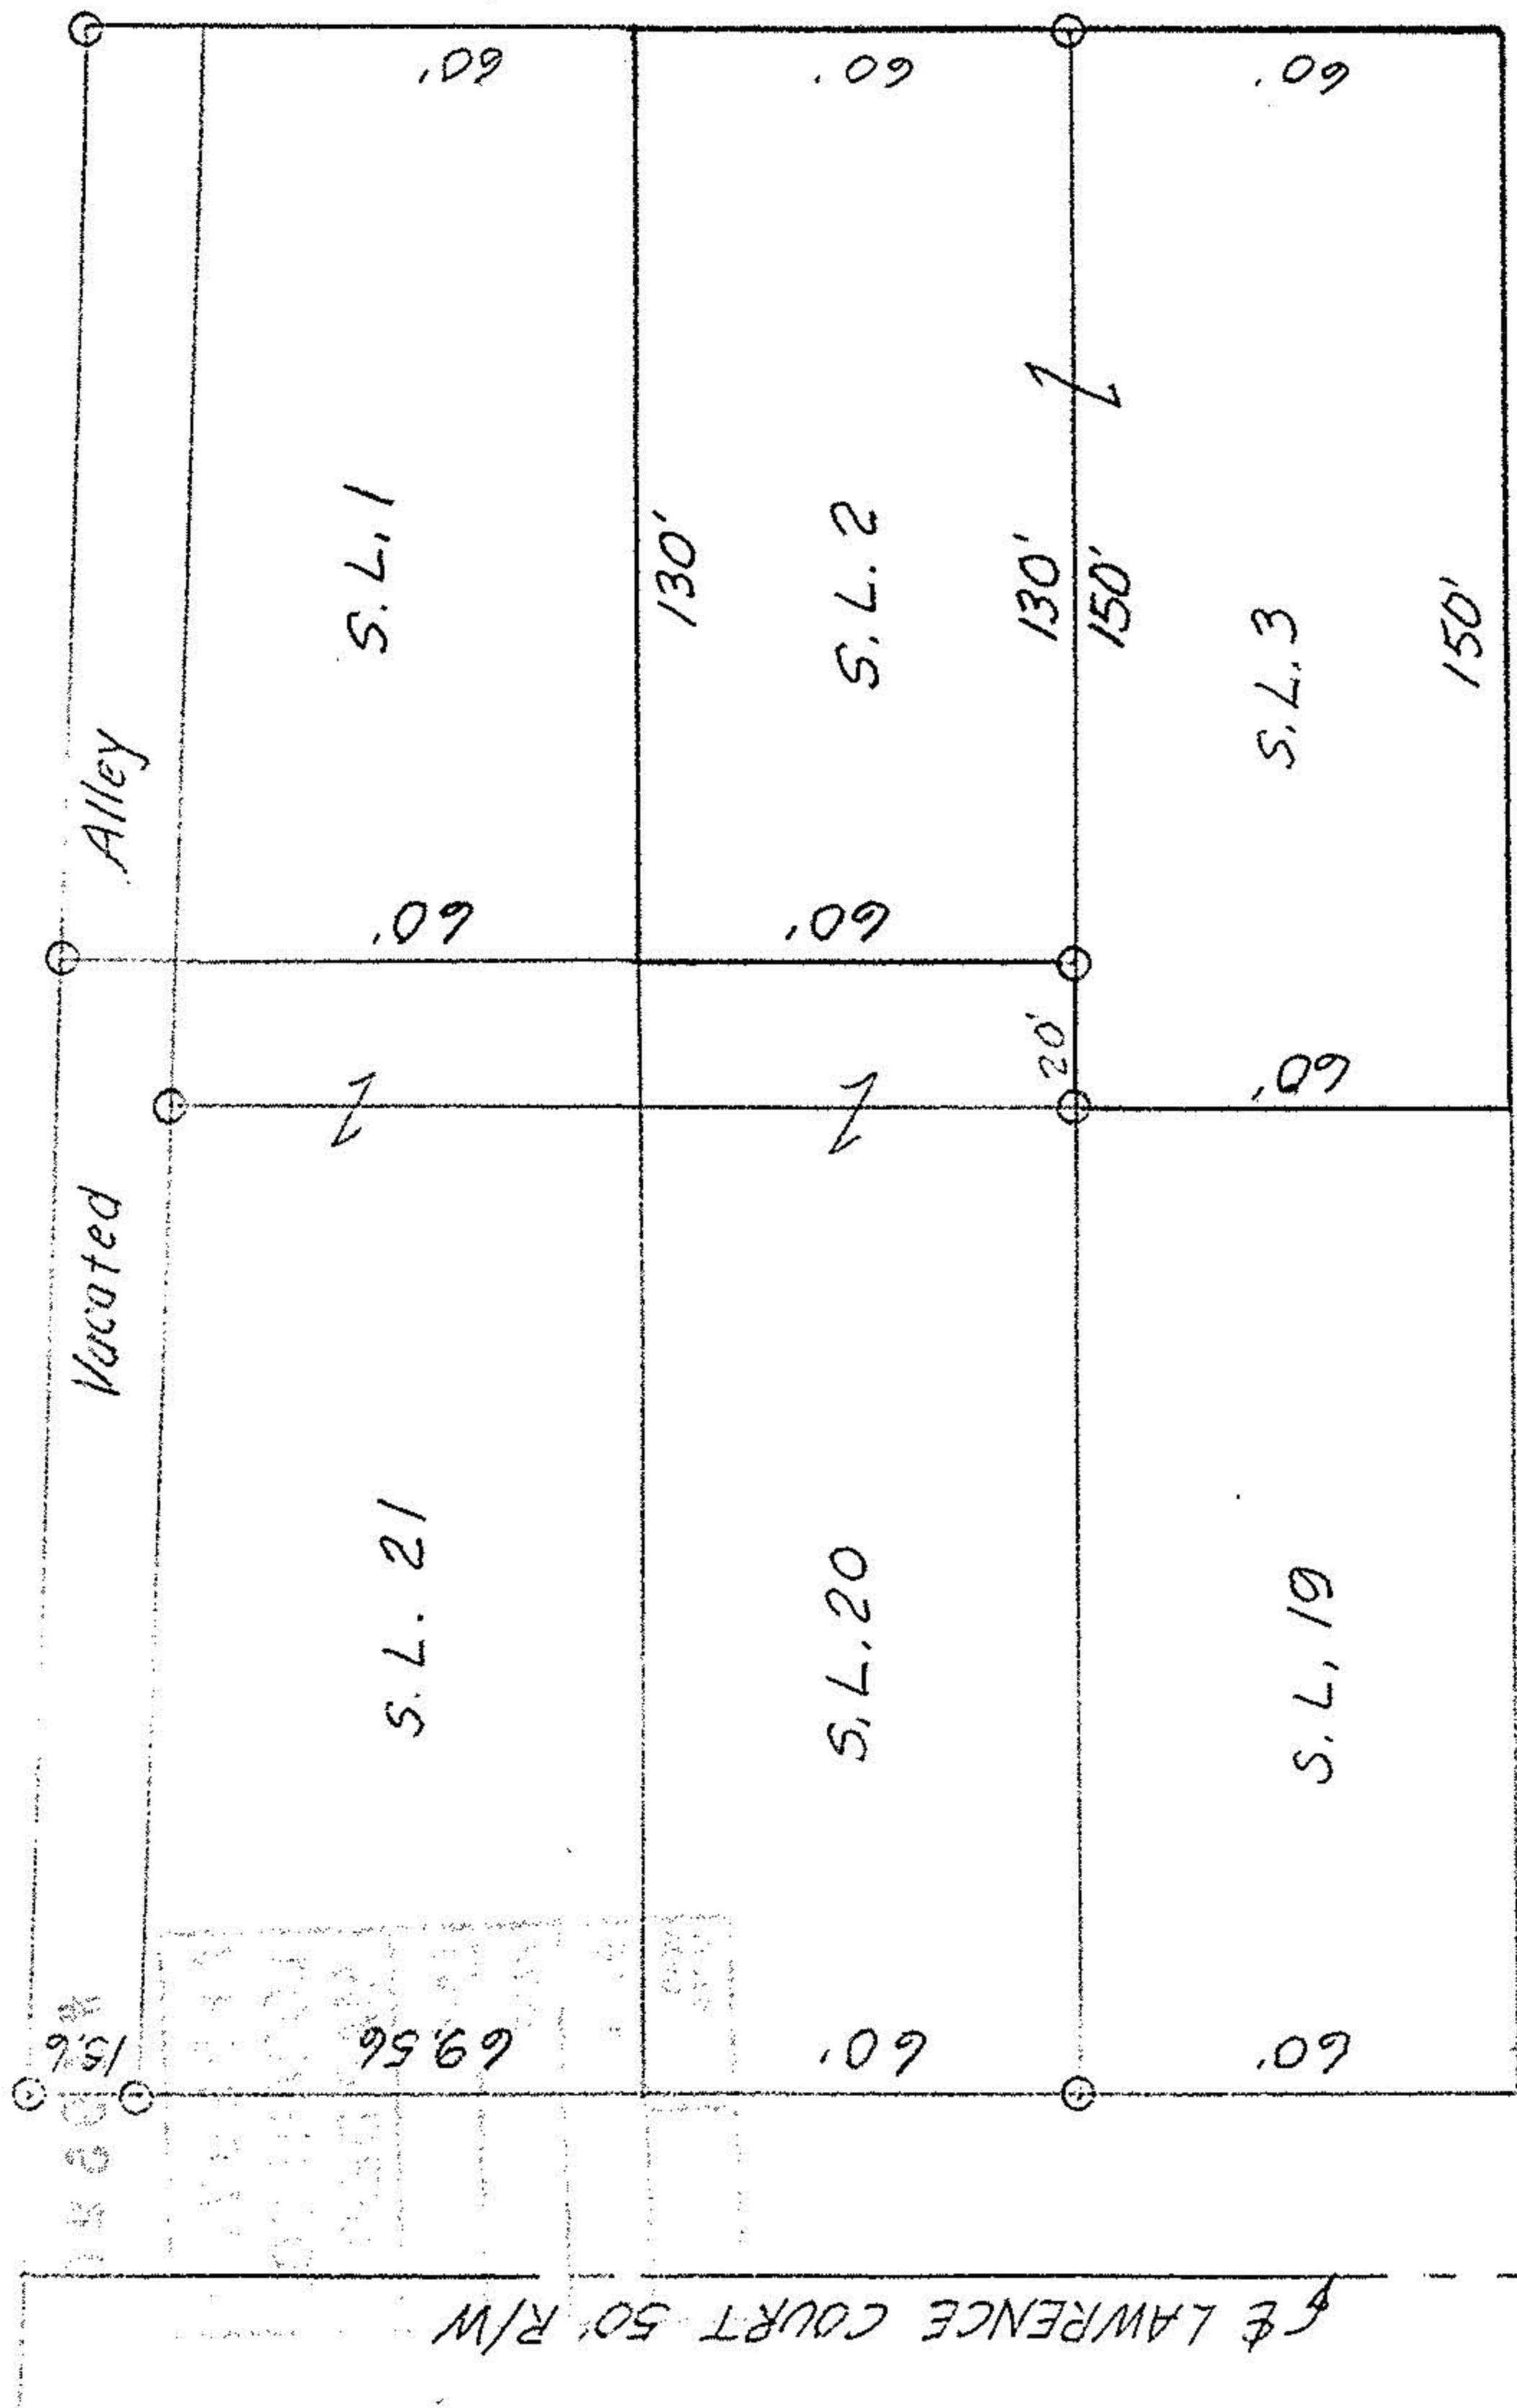

All Sublots are in  
Elyria Heights Allotment  
Plat Volume 6, Page 4B

PLAT MAP  
Parcel includes all of sublot No. 3  
and Northerly 130' of Sublot No 2

MCGLINCHY & ASSOCIATES  
Professional Engineer & Surveyor  
Amherst, Ohio  
Job No 827166 July 30, 1990