
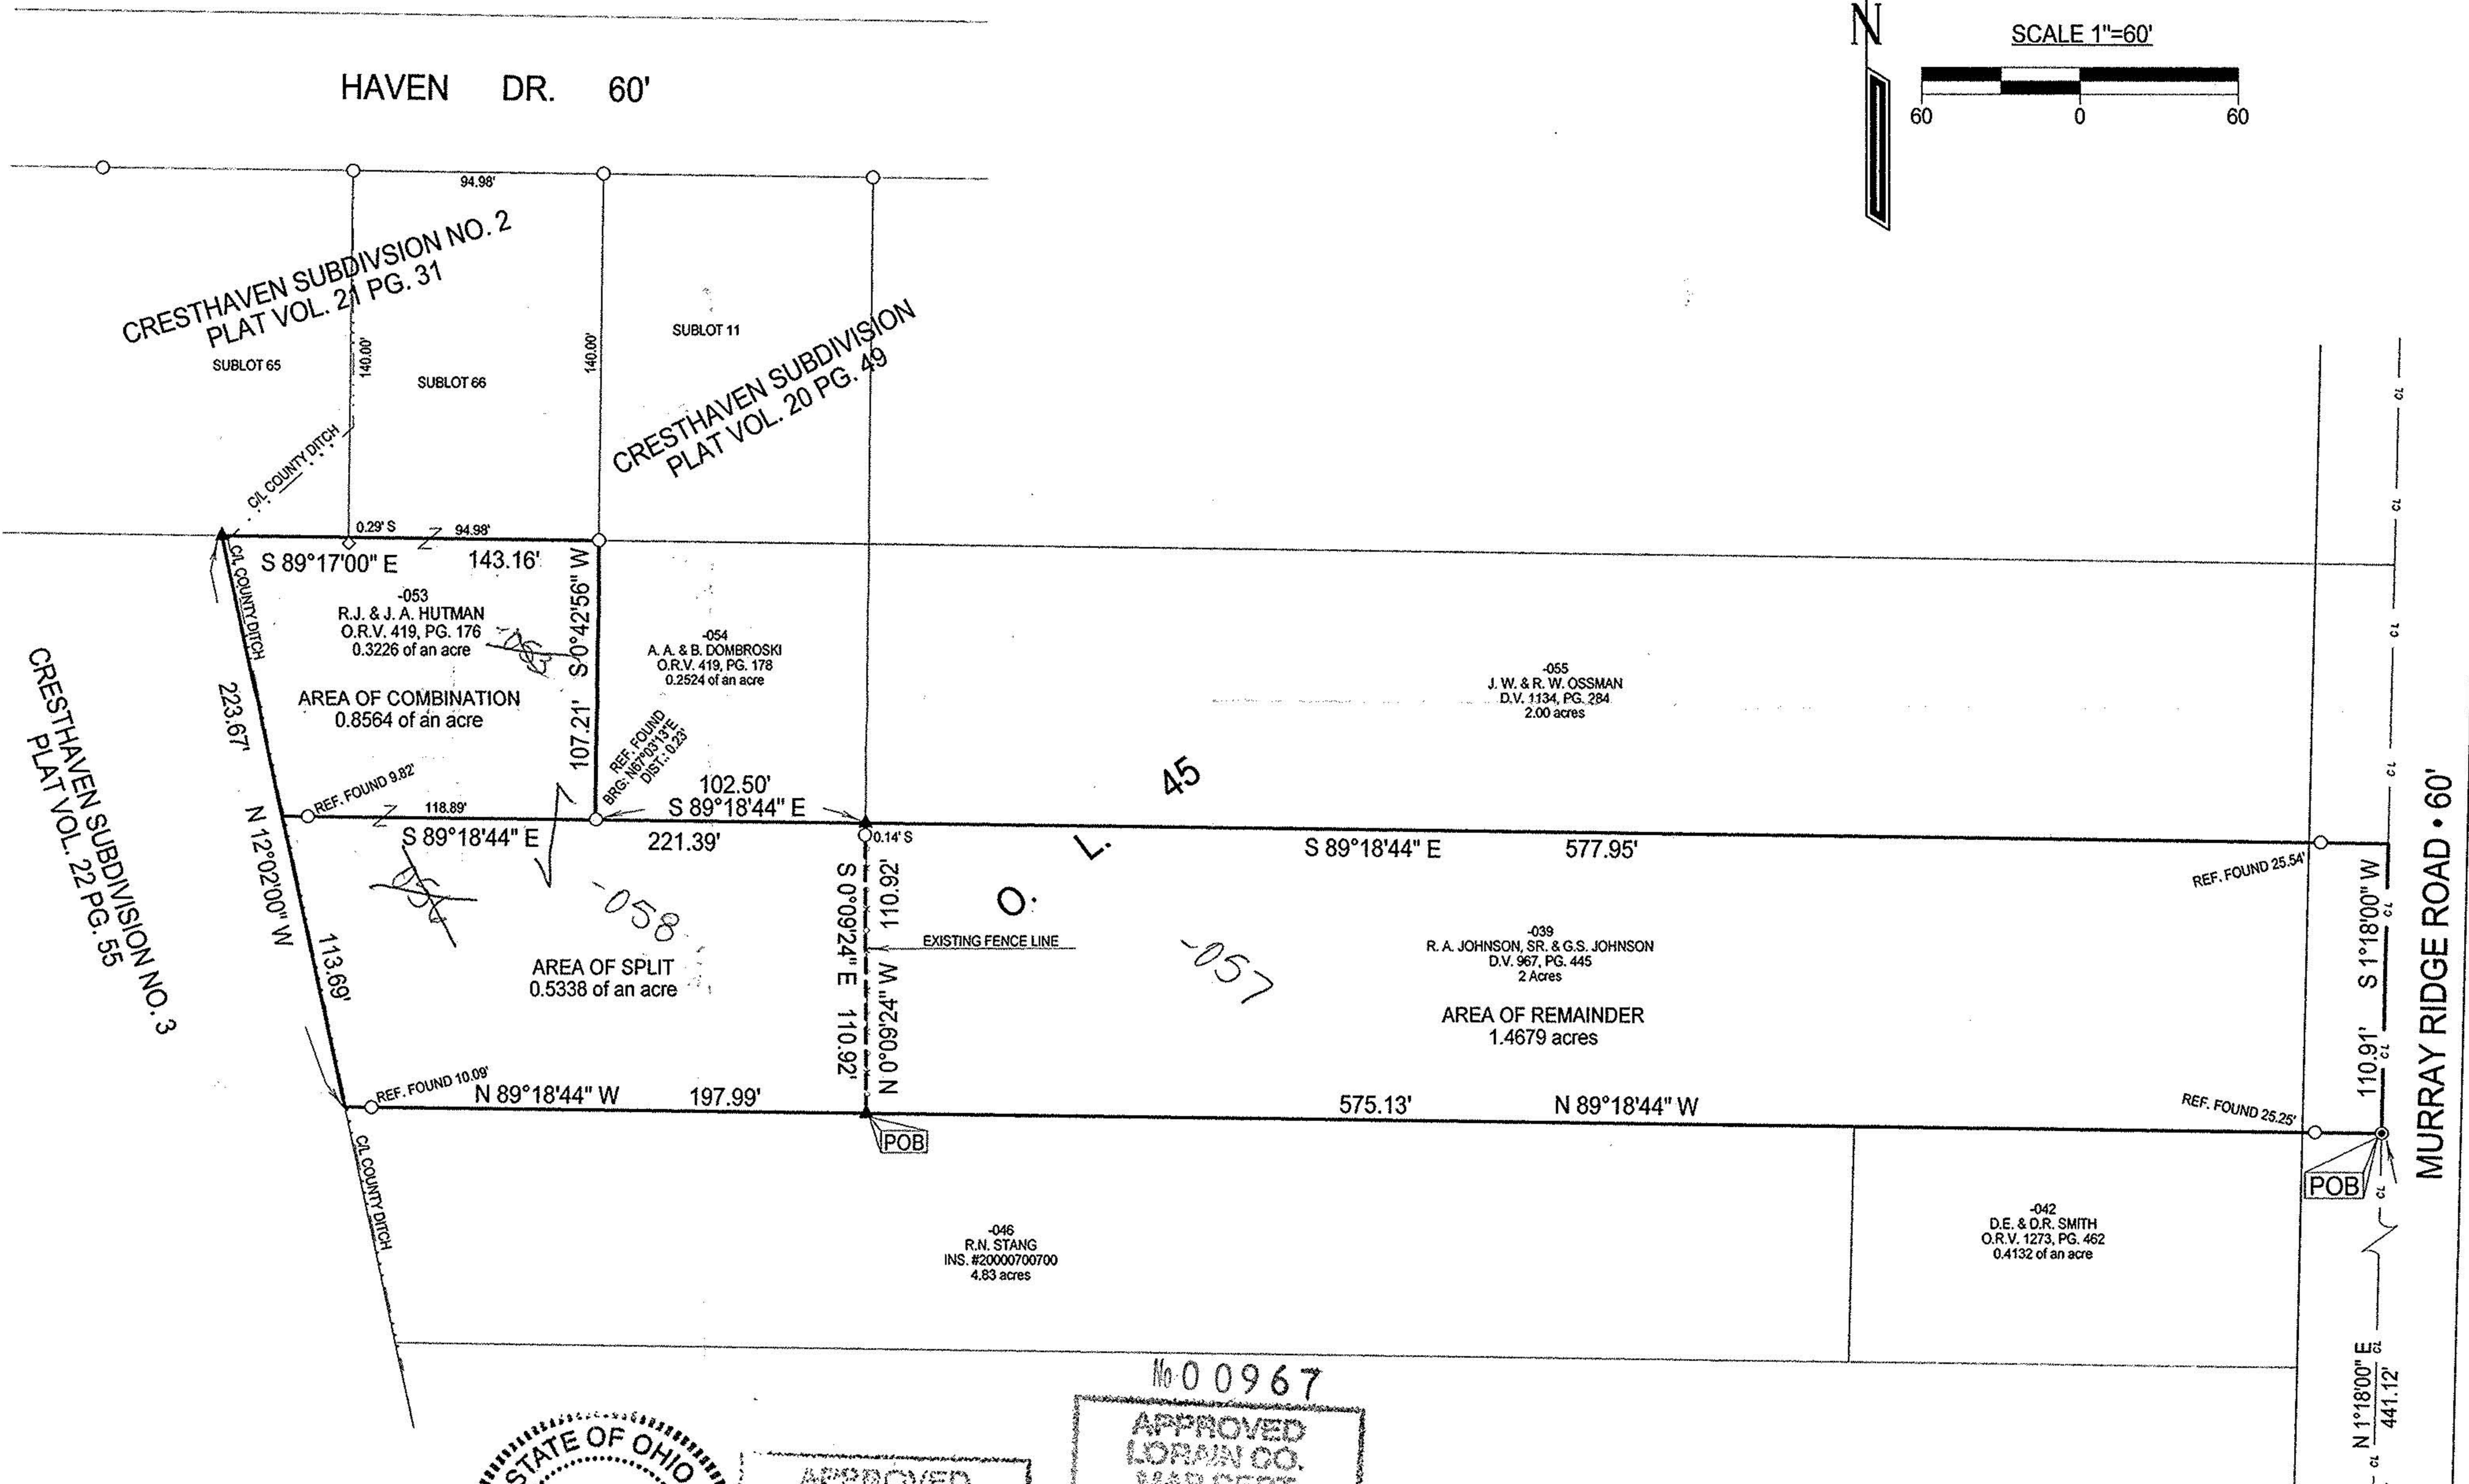


Legend

- Iron Pipe Found
- ◇ Iron Bar Found
- ⊙ Magnetic PK Spike Set
- ▲ 5/8" Iron Pin Set with Cap Stamped "Kelser 7871"

PLAT OF BOUNDARY SURVEY
ROBERT J. & JEAN A. HUTMAN
 PART OF ORIGINAL LOT NO. 45, WEST OF BLACK RIVER
 TOWNSHIP OF ELYRIA, LORAIN COUNTY, OHIO

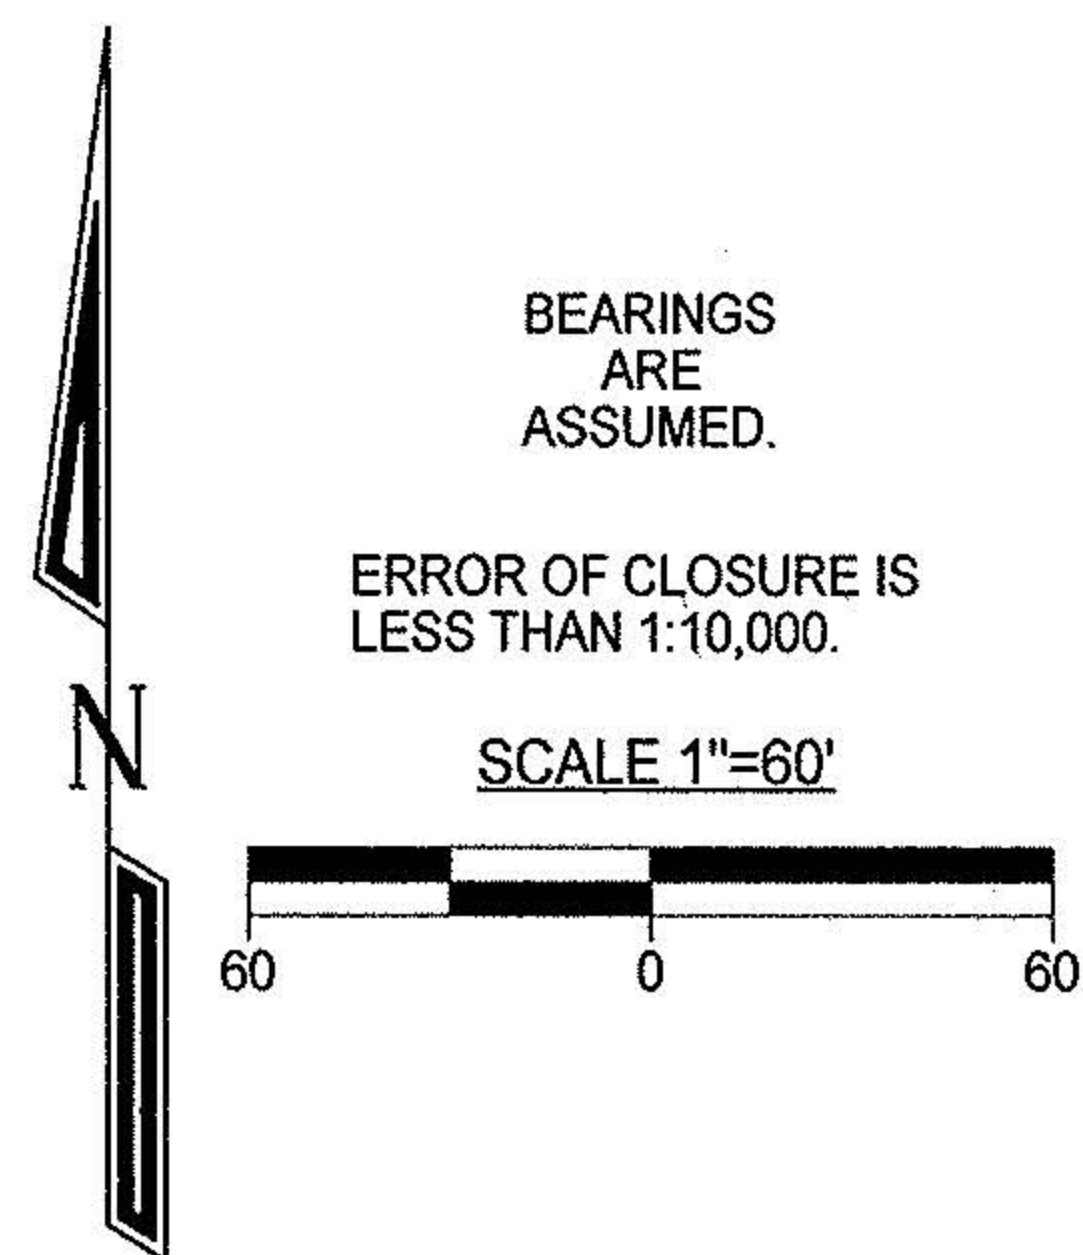

LAUNDON • SIMON • KELSER & ASSOC., INC.
 PROFESSIONAL LAND SURVEYORS
 110 MIDDLE AVE. • ELYRIA, OHIO • 44035
 PHONE (440) 322-7625

Alex Kelser
 Alex Kelser RLS #7871



APPROVED LORAIN CO. MAP DEPT
DATE
PAGE
BY

No 00967
 APPROVED LORAIN CO. MAP DEPT
 DATE 1-18-02
 PAGE 6-39
 BY J HATFIELD
 # 02-00967

DATE: 07/19/01
 JOB NO.: 01-3372