

8928

GEORGE H. ELY, ATTY. W. RIVER ST. ALLOT.
V. 6, P. 41
53

THEODORE J. LAKOGY

17	CONT.	17	CONT.
16WD	65 S.F.	16T	690 S.F.

AUG 13 1975


54

5' Sidewalk

Second Street
N 73° 07' 35" E

End Project
Sta. 99+19.00
Second Street

E. Exist. Turner St.
S 89° 42' 25" E

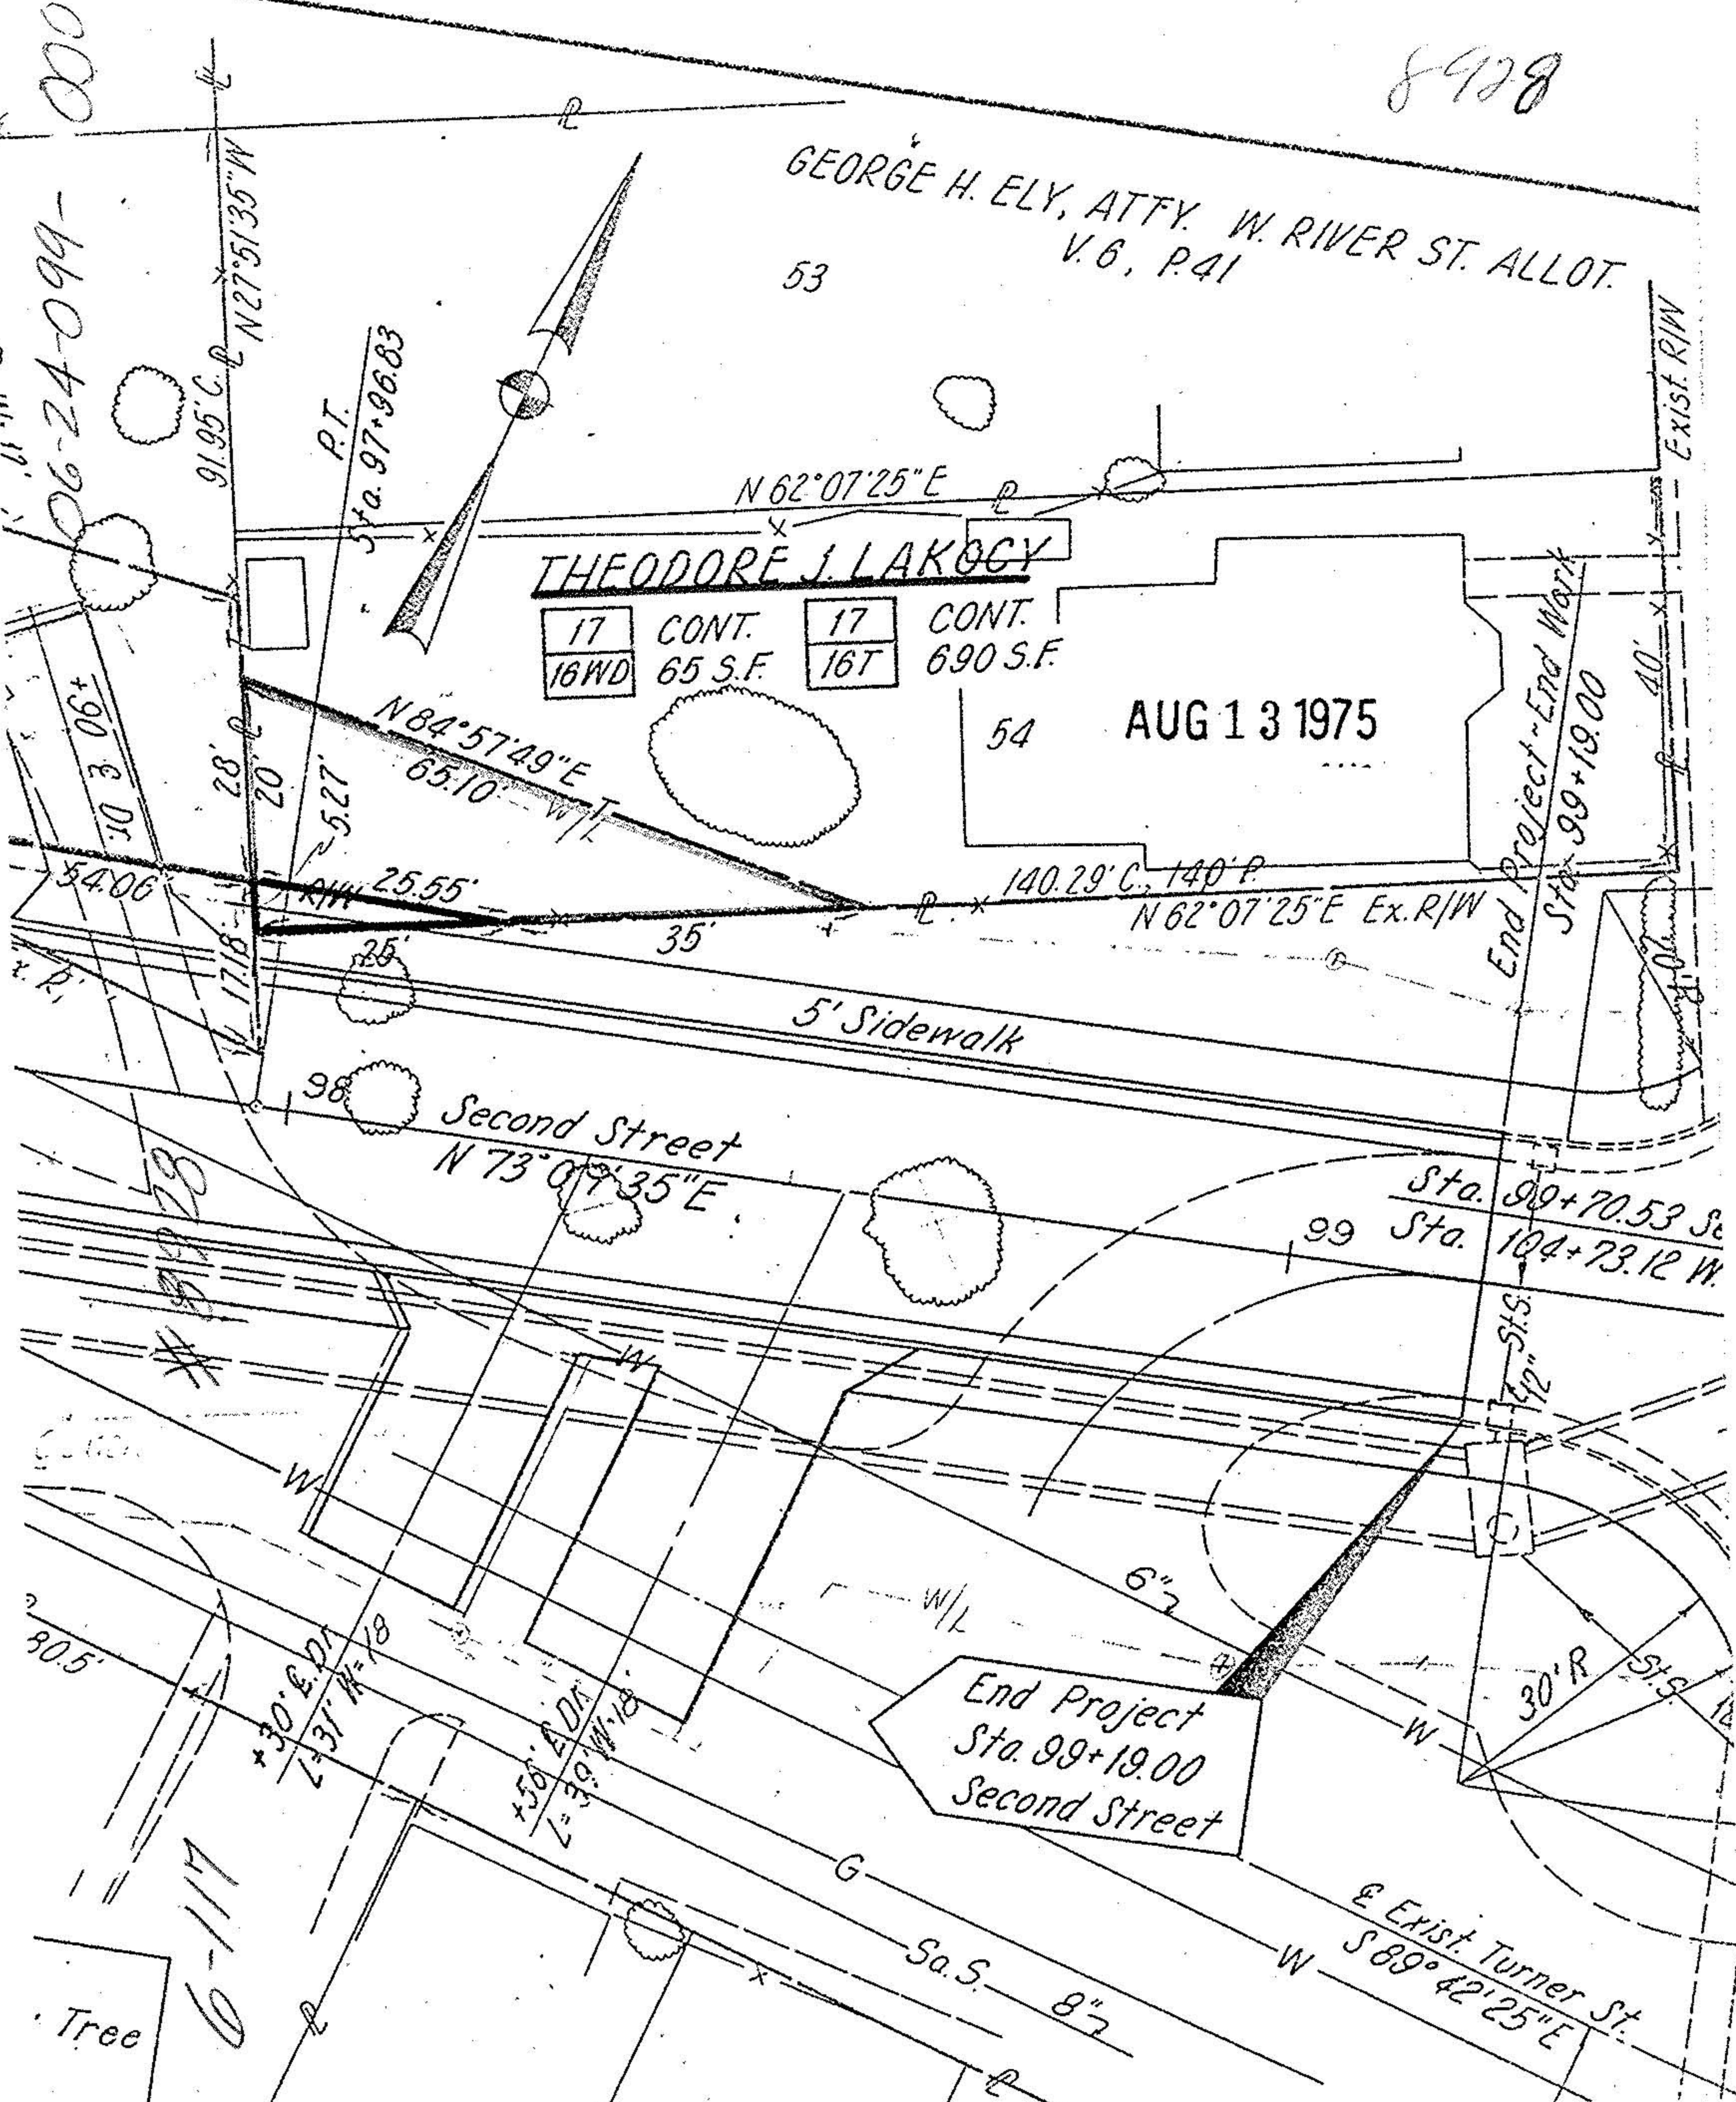

000

06-24-099-

0-117

90.5

Tree

EXIST. R/W

End Project - End Mark
Sta. 99+19.00

Sta. 99+70.53 S
Sta. 104+73.12 W

Sta. 99+12

30' R

So. S. 8' 7"

91.95' C. P. N 27° 51' 35" W

P.T. Sta. 97+96.83

N 62° 07' 25" E

N 84° 57' 49" E
65.10' W/L

28'

20'

17.18'

17.18'

198'









25'

25.55'











527'












35'












140.29' C. 140' P.

140.29' C. 140' P.

